


F.A.U. RTE.	SECTION	COUNTY	TOTAL SHEETS	SHEET NO.
332	2007-037IS	COOK/WILL	34	21
STA. _____		TO STA. _____		
FED. ROAD DIST. NO. _____		ILLINOIS FED. AID PROJECT		

D-91-343-07


NOTE:

THE CONTRACTOR WILL BE RESPONSIBLE FOR LOCATING AND MAINTAINING ALL UNDERDRAIN OUTLETS AND THAT ANY DAMAGES TO UNDERDRAIN OUTLETS CAUSED BY THE CONTRACTOR'S OPERATION SHALL BE REPAIRED TO THE SATISFACTION OF THE ENGINEER AT NO ADDITIONAL COST. ANY COST TO REPAIR, REMOVE, AND REPLACE OR RELOCATE CONFLICTING UNDERDRAIN OUTLETS, SHALL BE INCLUDED IN UNIT PRICE BID FOR THE CONDUIT WORK.

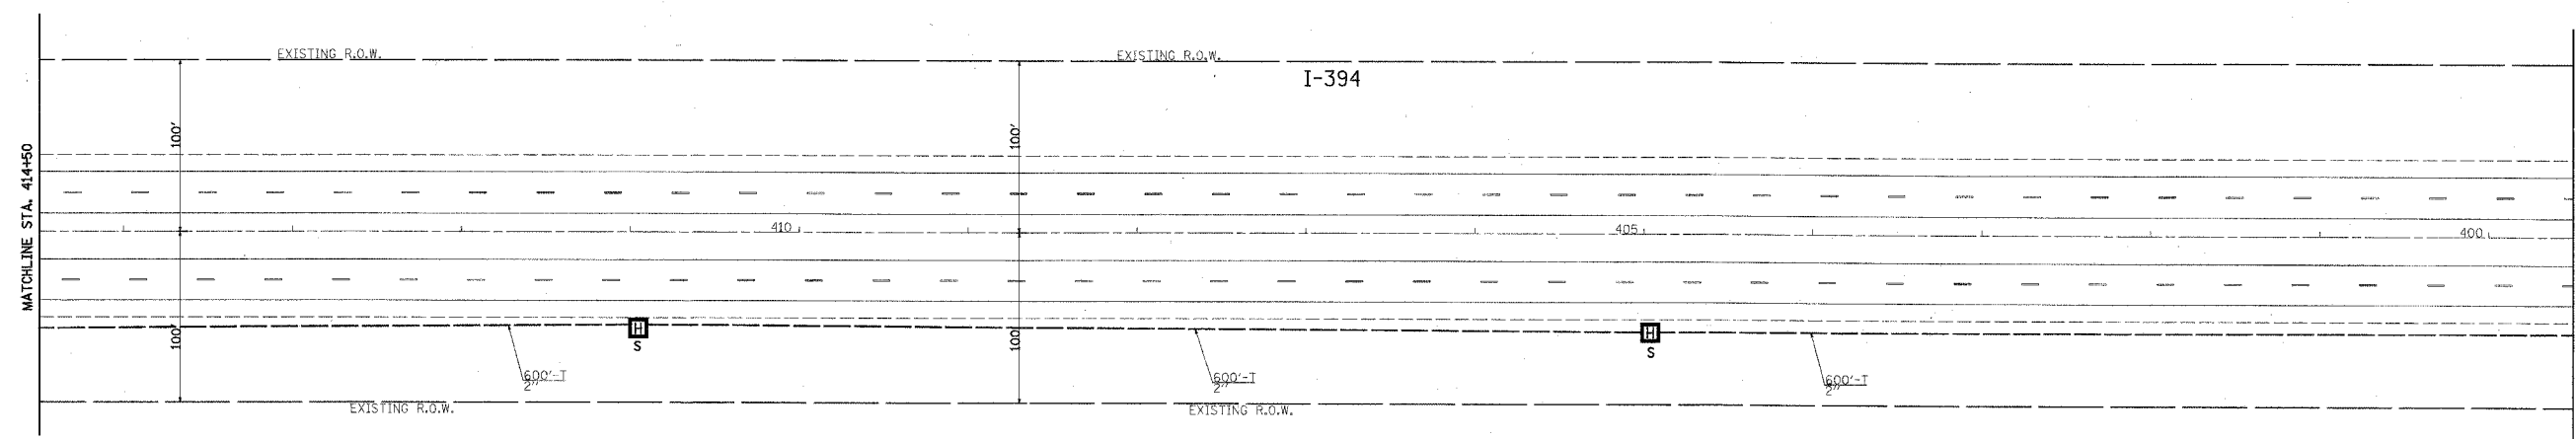

INTERCONNECT PLAN LEGEND

	PROPOSED	EXISTING
CONTROLLER		
HANDHOLE		
DOUBLE HANDHOLE		
HEAVY DUTY HANDHOLE		
G.S. CONDUIT IN TRENCH (T) OR PUSHED (P)		
DETECTOR LOOP		
UNIT DUCT SYSTEM	UD S	
INTERSECTION	IP	I
UNINTERRUPTIBLE POWER SUPPLY		
FLASHING BEACONS		

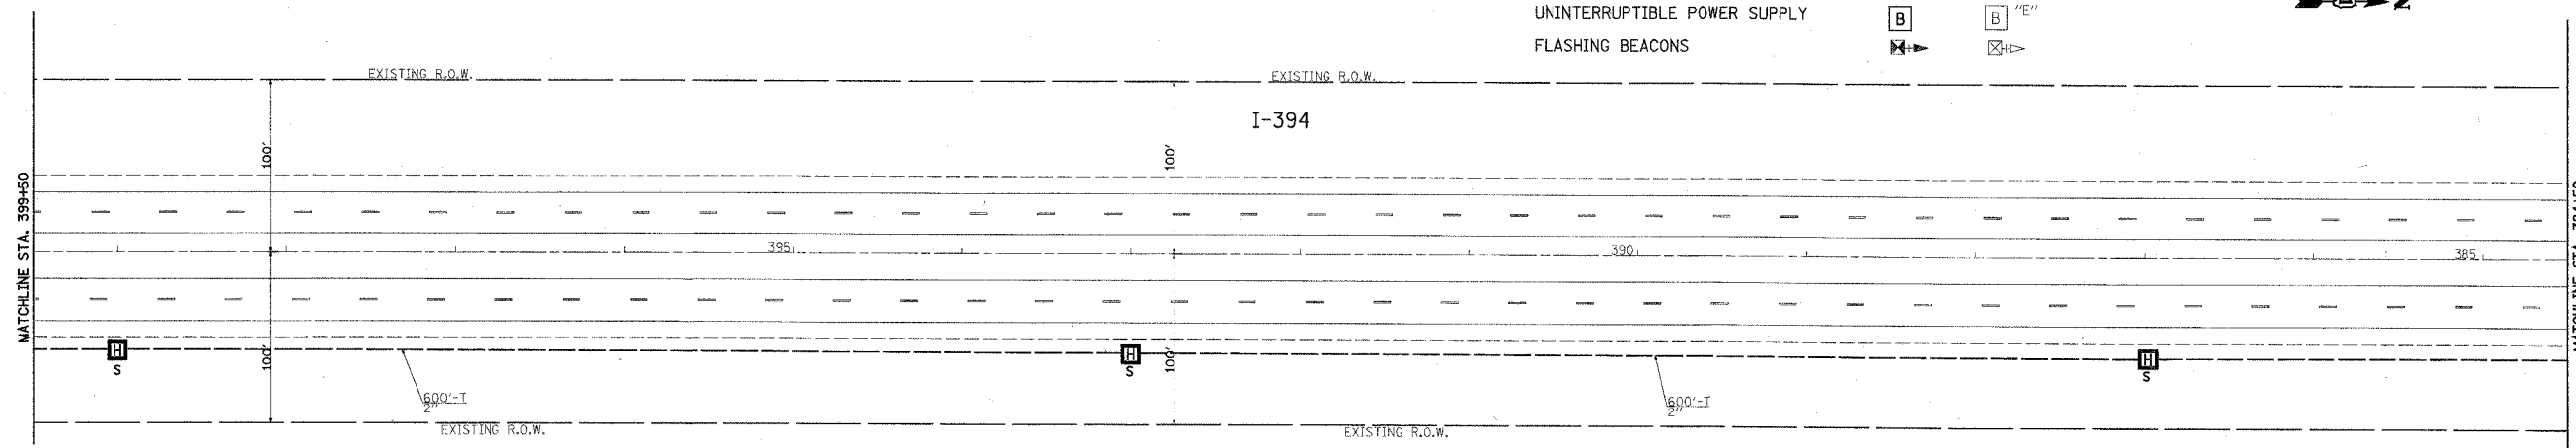

NOTE:

(1) THE CONTRACTOR SHALL VERIFY THE EXISTING CONDUITS AND HANDHOLES.

RESTORATION OF WORK AREA

RESTORATION OF THE TRAFFIC SIGNAL WORK AREA SHALL BE INCIDENTAL TO THE RELATED PAY ITEM SUCH AS FOUNDATION, CONDUIT, HANDHOLE, TRENCH AND BACKFILL, ETC. AND NO EXTRA COMPENSATION SHALL BE ALLOWED. ALL ROADWAY SURFACES SUCH AS SHOULDERS, MEDIANS, SIDEWALKS, PAVEMENT ETC. SHALL BE REPLACED IN KIND. ALL DAMAGE TO MOWED LAWNS SHALL BE REPLACED WITH APPROVED SOD AND ALL DAMAGE TO UNMOWED FIELDS SHALL BE SEEDED IN ACCORDANCE WITH STANDARD SPECIFICATIONS.

PLOT DATE = 11/06/07
 FILE NAME = 41450
 PLOT SCALE = 48SCALE4
 USER NAME = RP-NNND

REVISIONS	
NAME	DATE

ILLINOIS DEPARTMENT OF TRANSPORTATION

**INTERCONNECT PLAN
I-394 FROM SALK TRAIL TO
EXCHANGE ST.**

SCALE: VERT. 1"=50'
 HORIZ. 1"=50'
 DATE 11/26/07

DRAWN BY BL
 CHECKED BY ER/TC

INFRASTRUCTURE ENGINEERING, INC.
 33 W. MONROE ST., SUITE 1540
 CHICAGO, IL 60603-5322
 PHONE 312.425.9560
 FAX 312.425.9564