

F.A.J. RTE.	SECTION	COUNTY	TOTAL SHEETS	SHEET NO.
90/94	2007-056 SG	COOK	30	11
STA. 35+00		TO STA. 50+00		
FED. ROAD DIST. NO.	ILLINOIS	FED. AID PROJECT		

LEFT LANE ENDS 1000 FEET

EXIT 51G EAST Jackson Blvd 500 FEET

EXIT 51F WEST Adams St 200 SOUTH

EXIT 51F WEST Adams St 500 FEET

EXIT 51E Monroe St 100 SOUTH

LEFT LANE ENDS 2000 FEET



EXIT 51E Monroe St 500 FEET

EXIT 51D Madison St

DATE	BY

DATE	BY

MATCH LINE STA. 35+00 (E.B.)

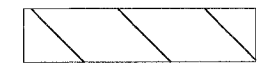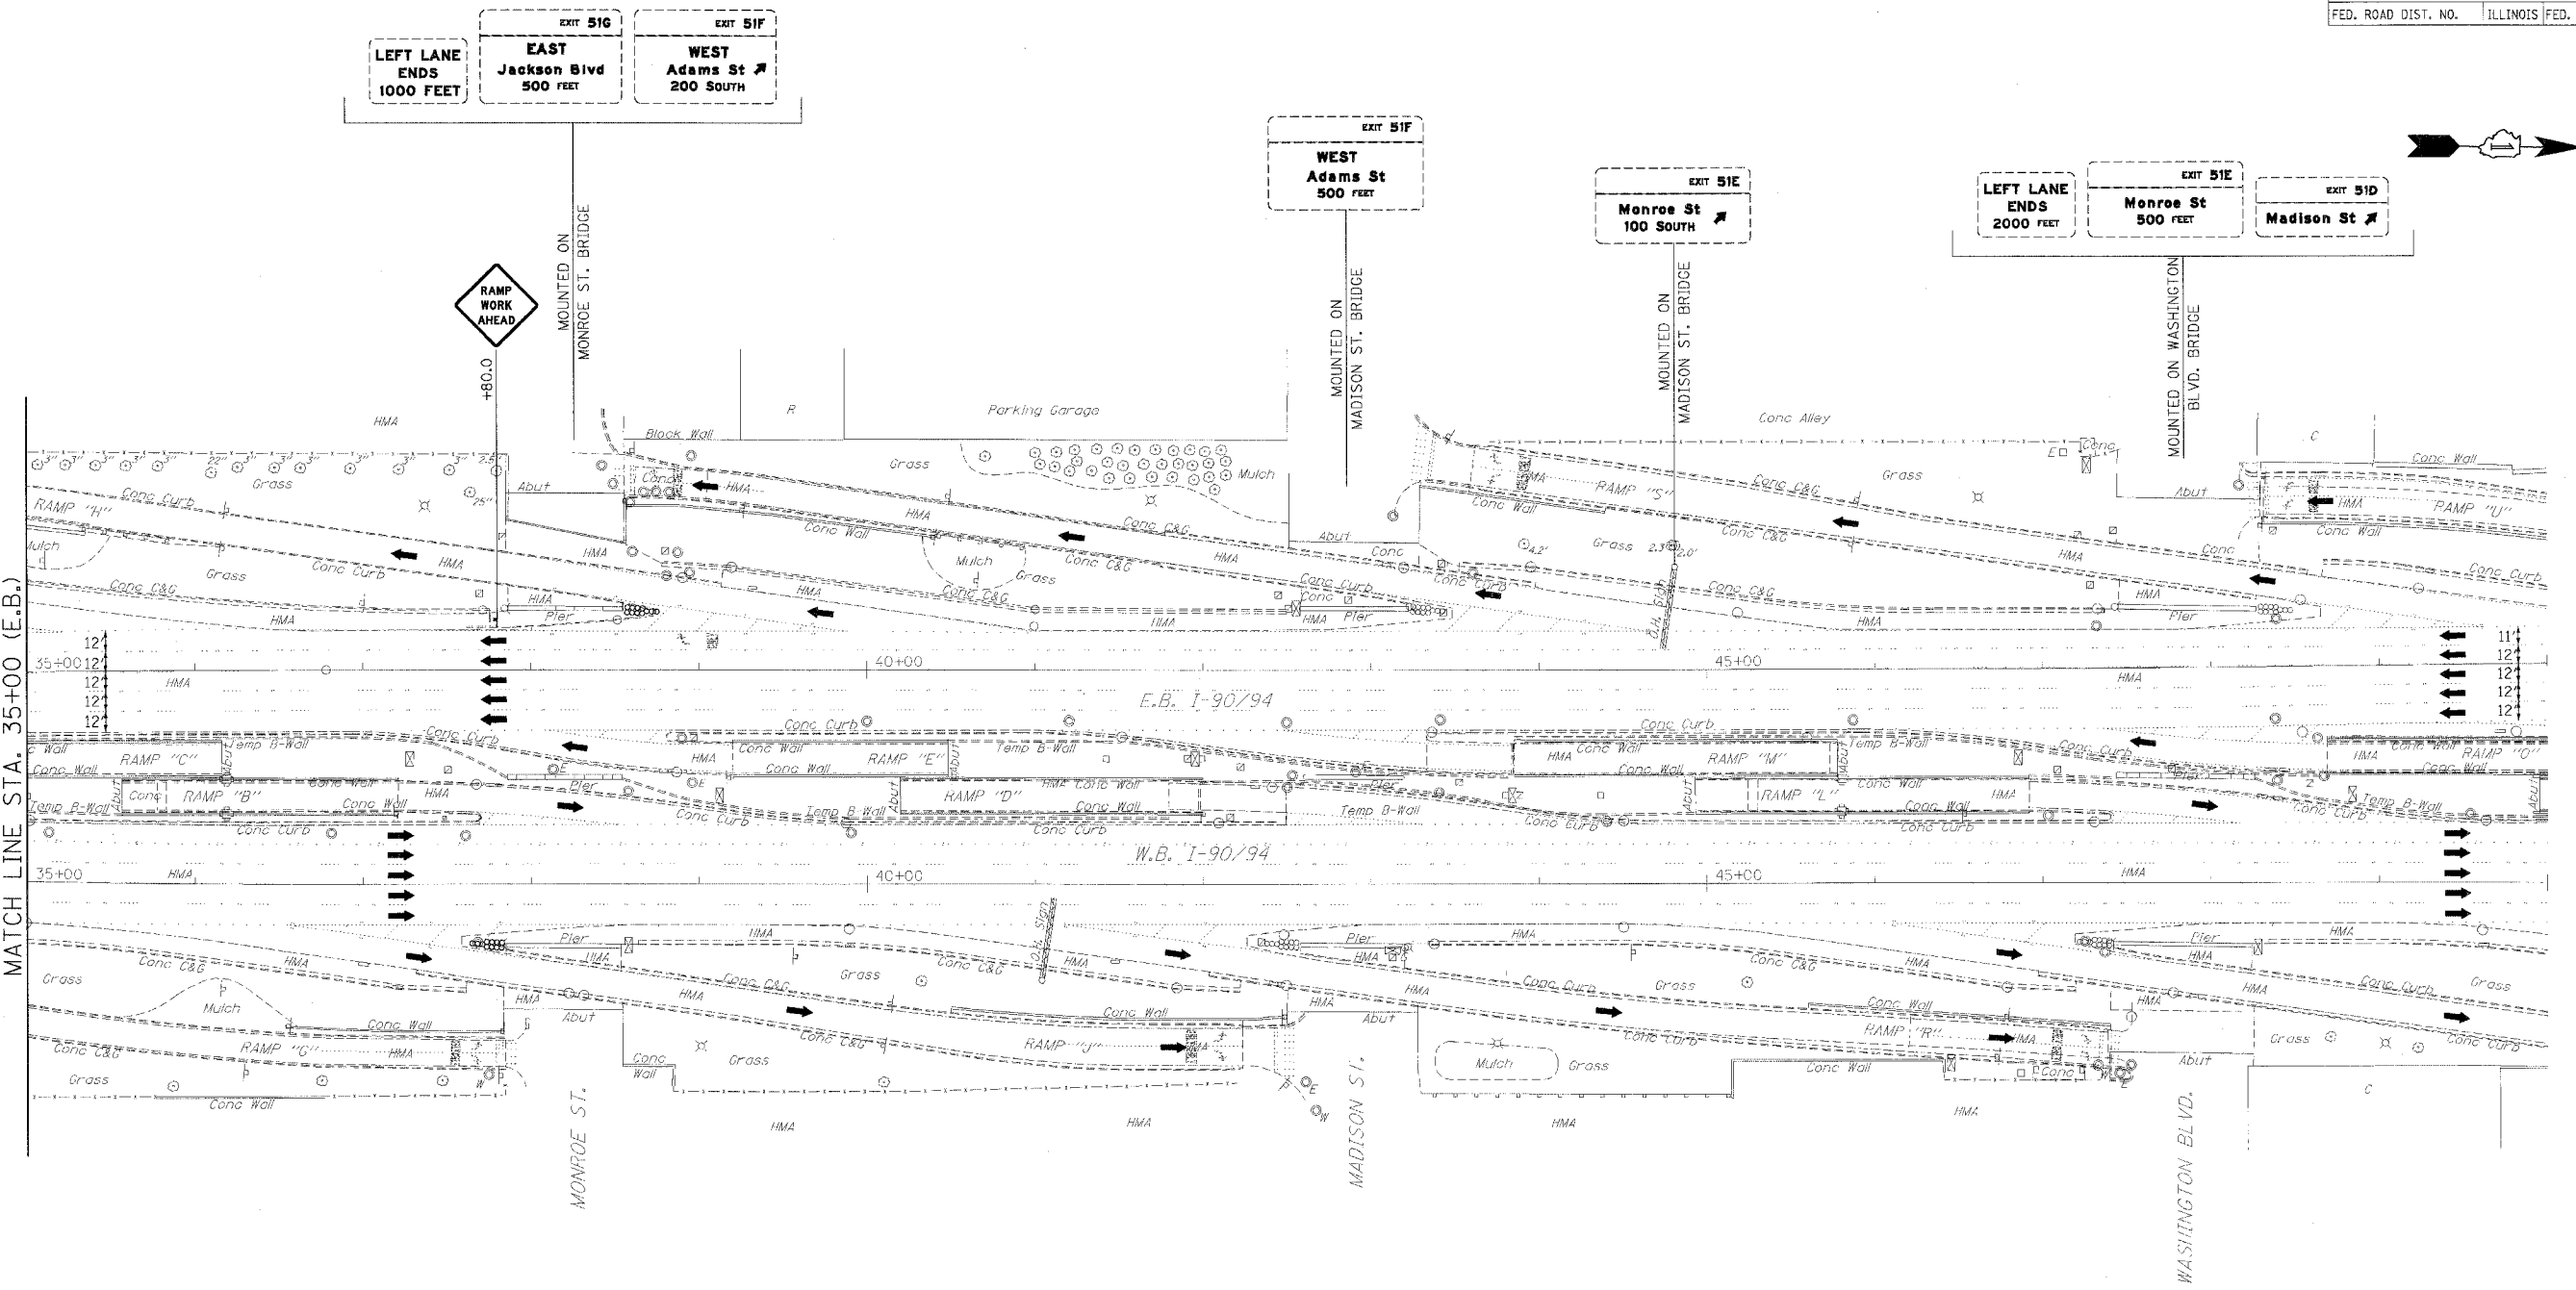

CONSTRUCTION AREA

↑ TYPE II BARRICADE, DRUM OR VERTICAL BARRICADE WITH STEADY BURN MONODIRECTIONAL LIGHT

↑ DIRECTION INDICATOR BARRICADE WITH STEADY BURN MONODIRECTIONAL LIGHT

○ CONE, DRUM OR BARRICADE

ILLINOIS DEPARTMENT OF TRANSPORTATION

**MAINTENANCE OF TRAFFIC**  
I-90/94 KENNEDY EXPRESSWAY  
STAGE 2

STA. 35+00 TO STA. 50+00

SCALE : 1" = 50'  
DATE : 10/31/07

DRAWN BY : DLZ  
CHECKED BY : GB