



DATE	
BY	
REVISIONS	
PLANNED	
NOTED	
NO.	

DATE	
BY	
REVISIONS	
PLANNED	
NOTED	
NO.	

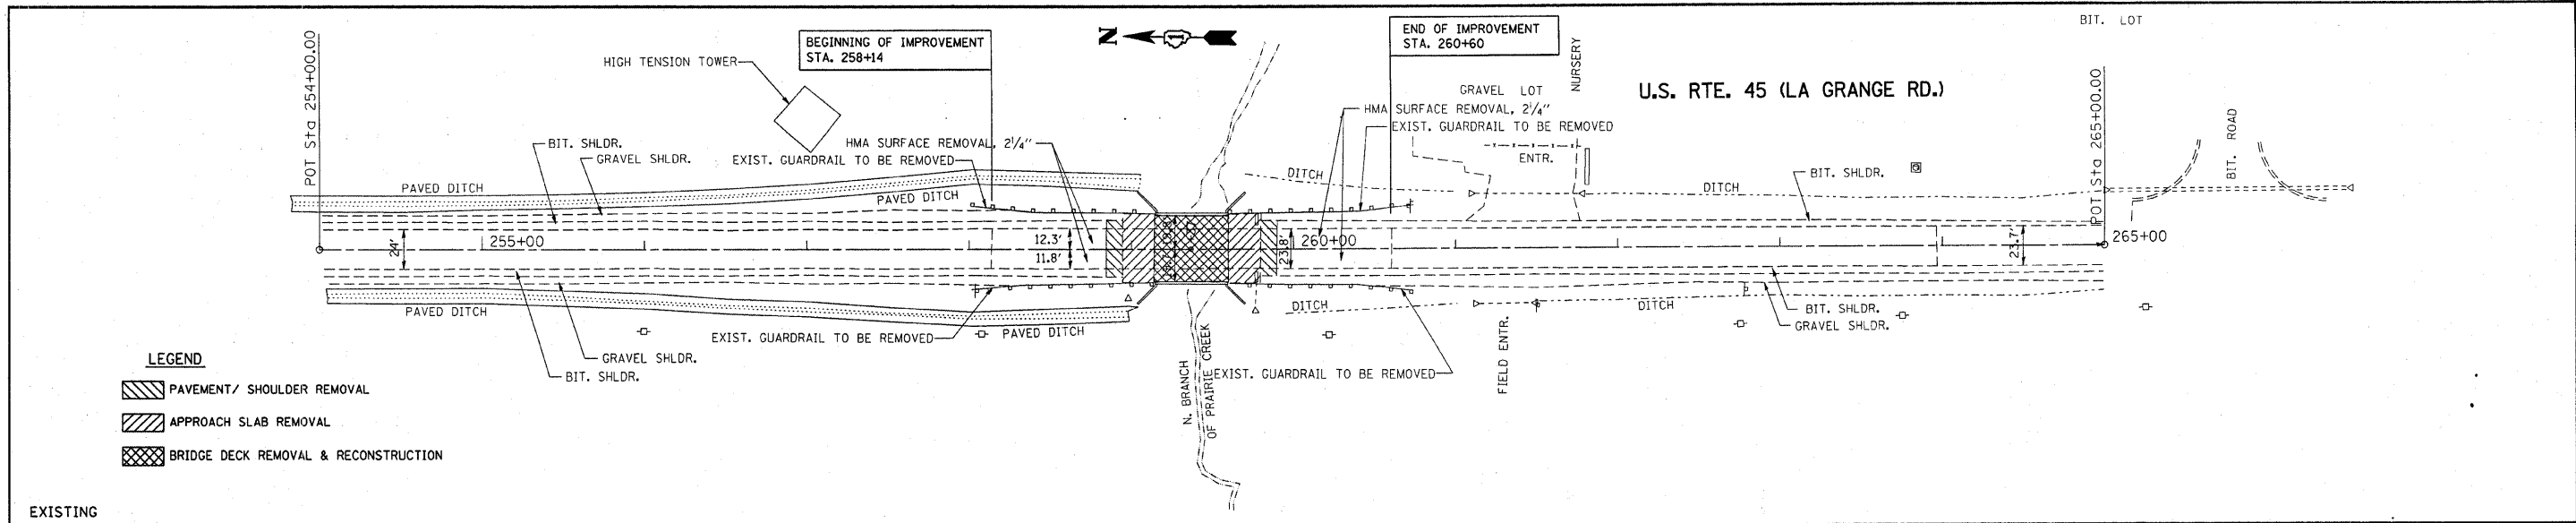


- LEGEND**
- PAVEMENT/ SHOULDER REMOVAL
 - APPROACH SLAB REMOVAL
 - BRIDGE DECK REMOVAL & RECONSTRUCTION

EXISTING

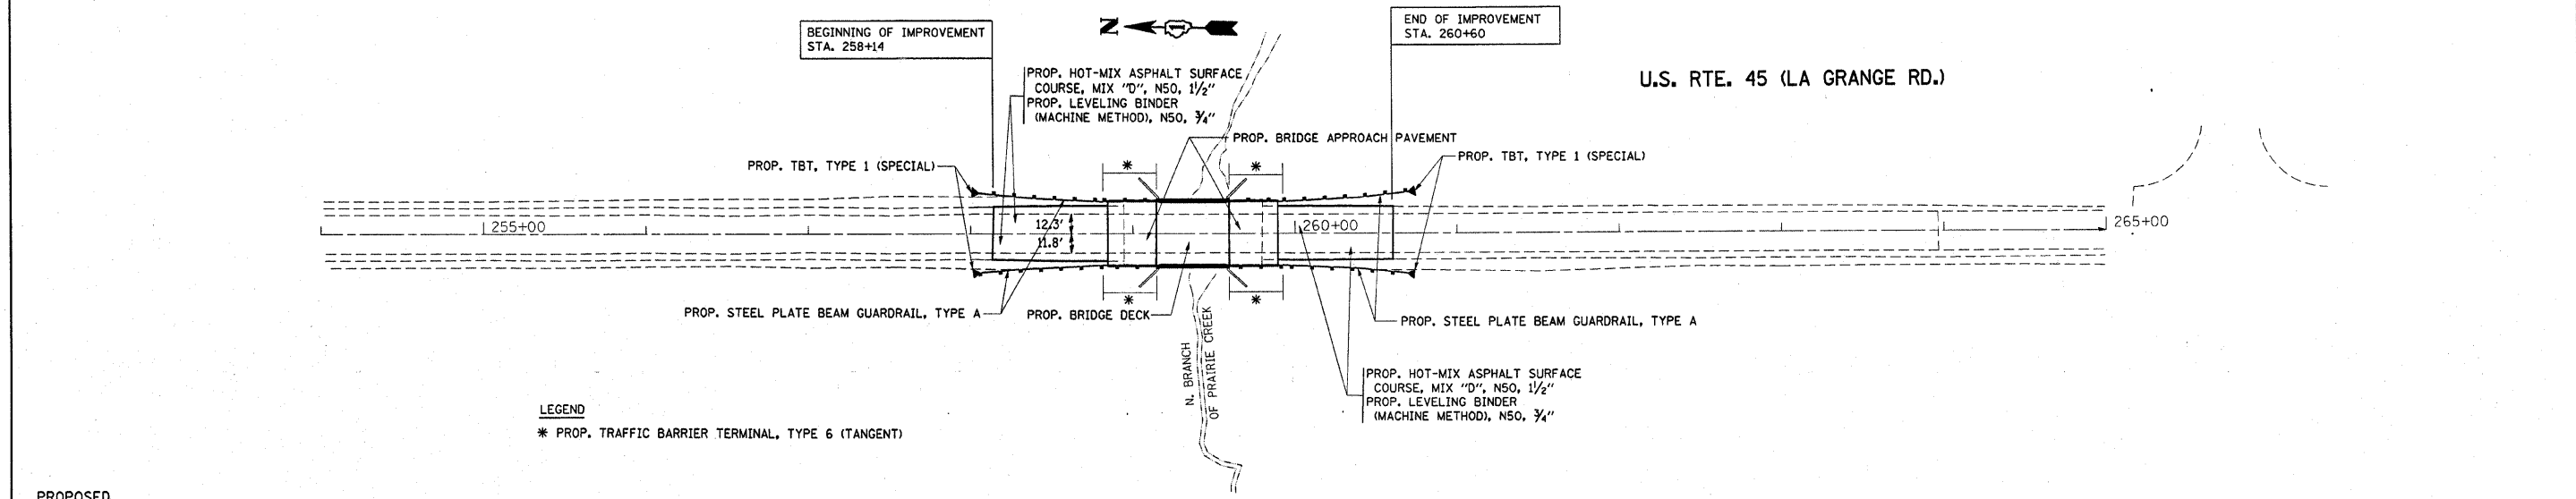

- LEGEND**
- * PROP. TRAFFIC BARRIER TERMINAL, TYPE 6 (TANGENT)

PROPOSED

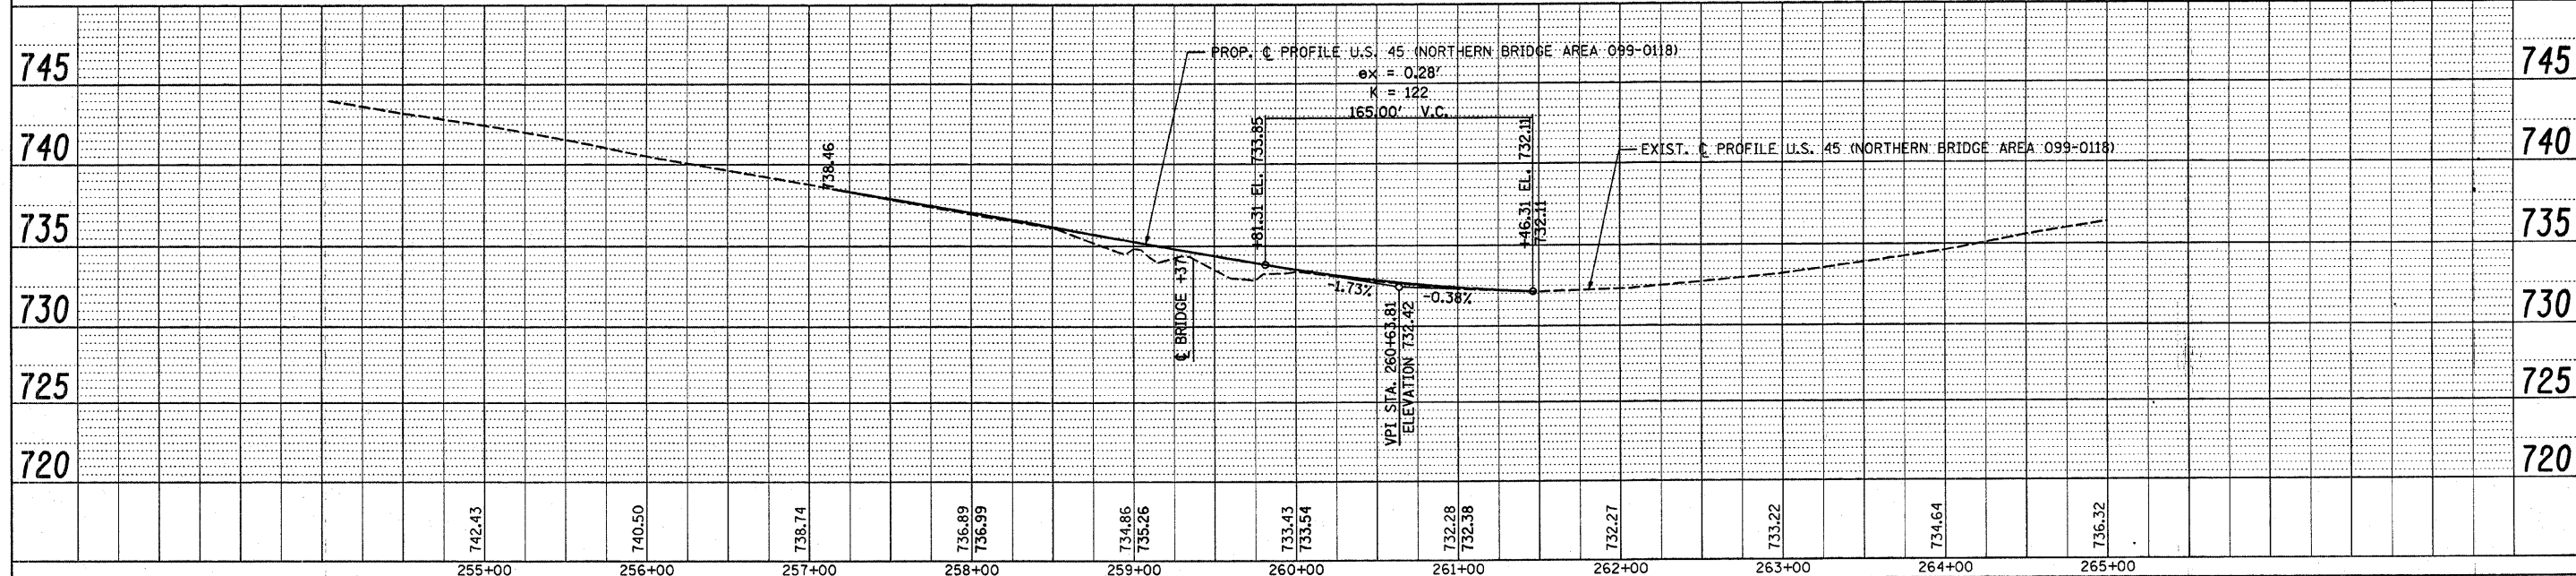

FILE NAME =	USER NAME = ulrichkd	DESIGNED -	REVISED -	STATE OF ILLINOIS DEPARTMENT OF TRANSPORTATION	EXISTING & PROPOSED ROADWAY PLAN U.S. RTE. 45 OVER N. BRANCH PRAIRIE CREEK	F.A.P. RTE. 330	SECTION 105 B1&2R-1	COUNTY WILL	TOTAL SHEETS 33	SHEET NO. 7
os:\projects\dl03208\ah_r.dwg.dgn	PLOT SCALE = 50.0000' / IN.	CHECKED -	REVISED -			SN:099-0118	CONTRACT NO. 60D50			
PLOT DATE = 11/16/2007	DATE -	REVISED -	REVISED -			FED. ROAD DIST. NO. 1	ILLINOIS FED. AID PROJECT			
SCALE: 1"=50'		SHEET NO. OF SHEETS STA. TO STA.								