



(NORTH)  
 SN: 099-0118  
 OVER N. BRANCH PRAIRIE CREEK

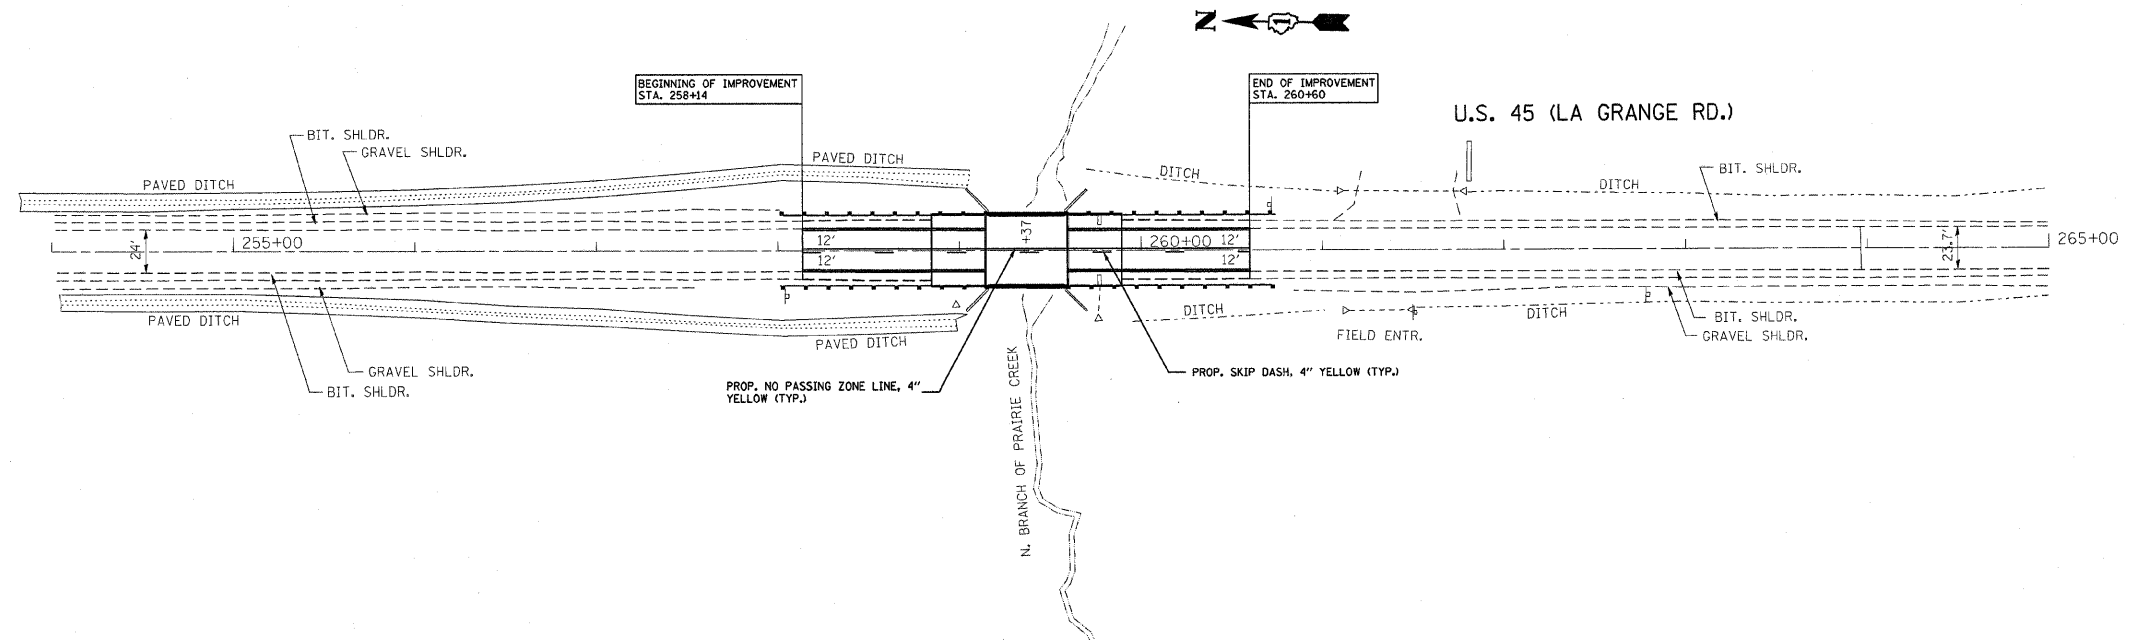

(SOUTH)  
 SN: 099-0119  
 OVER PRAIRIE CREEK

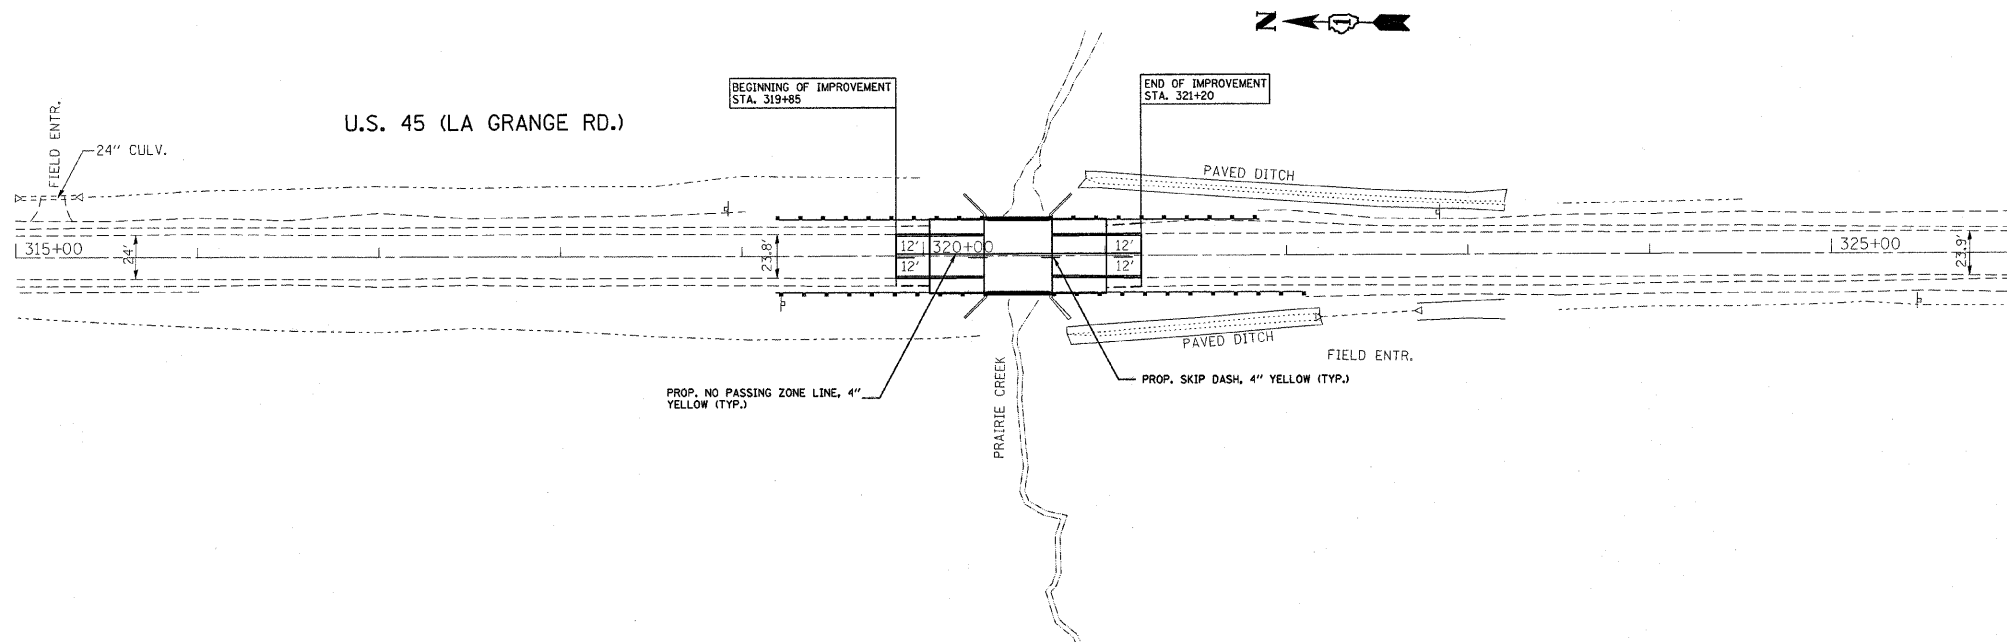

FILE NAME = e:\projects\1183208\design_00.dgn	USER NAME = steedoe	DESIGNED -	REVISED -	<b>STATE OF ILLINOIS DEPARTMENT OF TRANSPORTATION</b>	PAVEMENT MARKING PLAN US 45--OVER N. BRANCH PRAIRIE CREEK & PRAIRIE CREEK				F.A.P. RTE. 330	SECTION 105 B(1&2)R-1	COUNTY WILL	TOTAL SHEETS 33	SHEET NO. 9
PLDT SCALE = 50.0000' / IN.	CHECKED -	REVISED -	REVISED -		SCALE:	SHEET NO.	OF	SHEETS	STA.	TO STA.	FED. ROAD DIST. NO. 1   ILLINOIS   FED. AID PROJECT		
PLDT DATE = 11/16/2007	DATE -	REVISED -	REVISED -		CONTRACT NO. 60D50								