


F.A.P. RTE.	SECTION	COUNTY	TOTAL SHEETS	SHEET NO.
338	112 N-2	DuPAGE	42	22
STA.		TO STA.		
FED. ROAD DIST. NO. 1		ILLINOIS FED. AID PROJECT		
CONTRACT NO. 60D51				

**TRAFFIC SIGNAL LEGEND**

	PROPOSED	EXISTING		PROPOSED	EXISTING
CONTROLLER CABINET			PEDESTRIAN PUSHBUTTON DETECTOR		
SERVICE INSTALLATION, (P) POLE OR (G) GROUND MOUNT			DETECTOR LOOP		
SIGNAL HEAD			PERFORMED DETECTOR LOOP		
SIGNAL HEAD WITH BACKPLATE			JUNCTION BOX		
SIGNAL HEAD, PEDESTRIAN			EMERGENCY VEHICLE SYSTEM DETECTOR		
SIGNAL POST			CONFIRMATION BEACON		
STEEL MAST ARM ASSEMBLY AND POLE			SIGNAL HEAD OPTICALLY PROGRAMMED		
ALUMINUM MAST ARM ASSEMBLY AND POLE			CONDUIT SPLICE		
STEEL COMBINATION MAST ARM ASSEMBLY AND POLE WITH LUMINAIRE			WOOD POLE		
COMMON TRENCH	CT		RAILROAD CONTROL CABINET		
UNIT DUCT	UD		ILLUMINATED SIGN, FIBER OPTIC "NO LEFT TURN"		
HANDHOLE			ILLUMINATED SIGN, FIBER OPTIC "NO RIGHT TURN"		
HEAVY DUTY HANDHOLE			TELEPHONE CONNECTION		
DOUBLE HANDHOLE			MICROWAVE VEHICLE SENSOR		
G.S. CONDUIT IN TRENCH OR PUSHED			VIDEO DETECTOR		
UNINTERRUPTABLE POWER SUPPLY			CLOSED CIRCUIT TV		

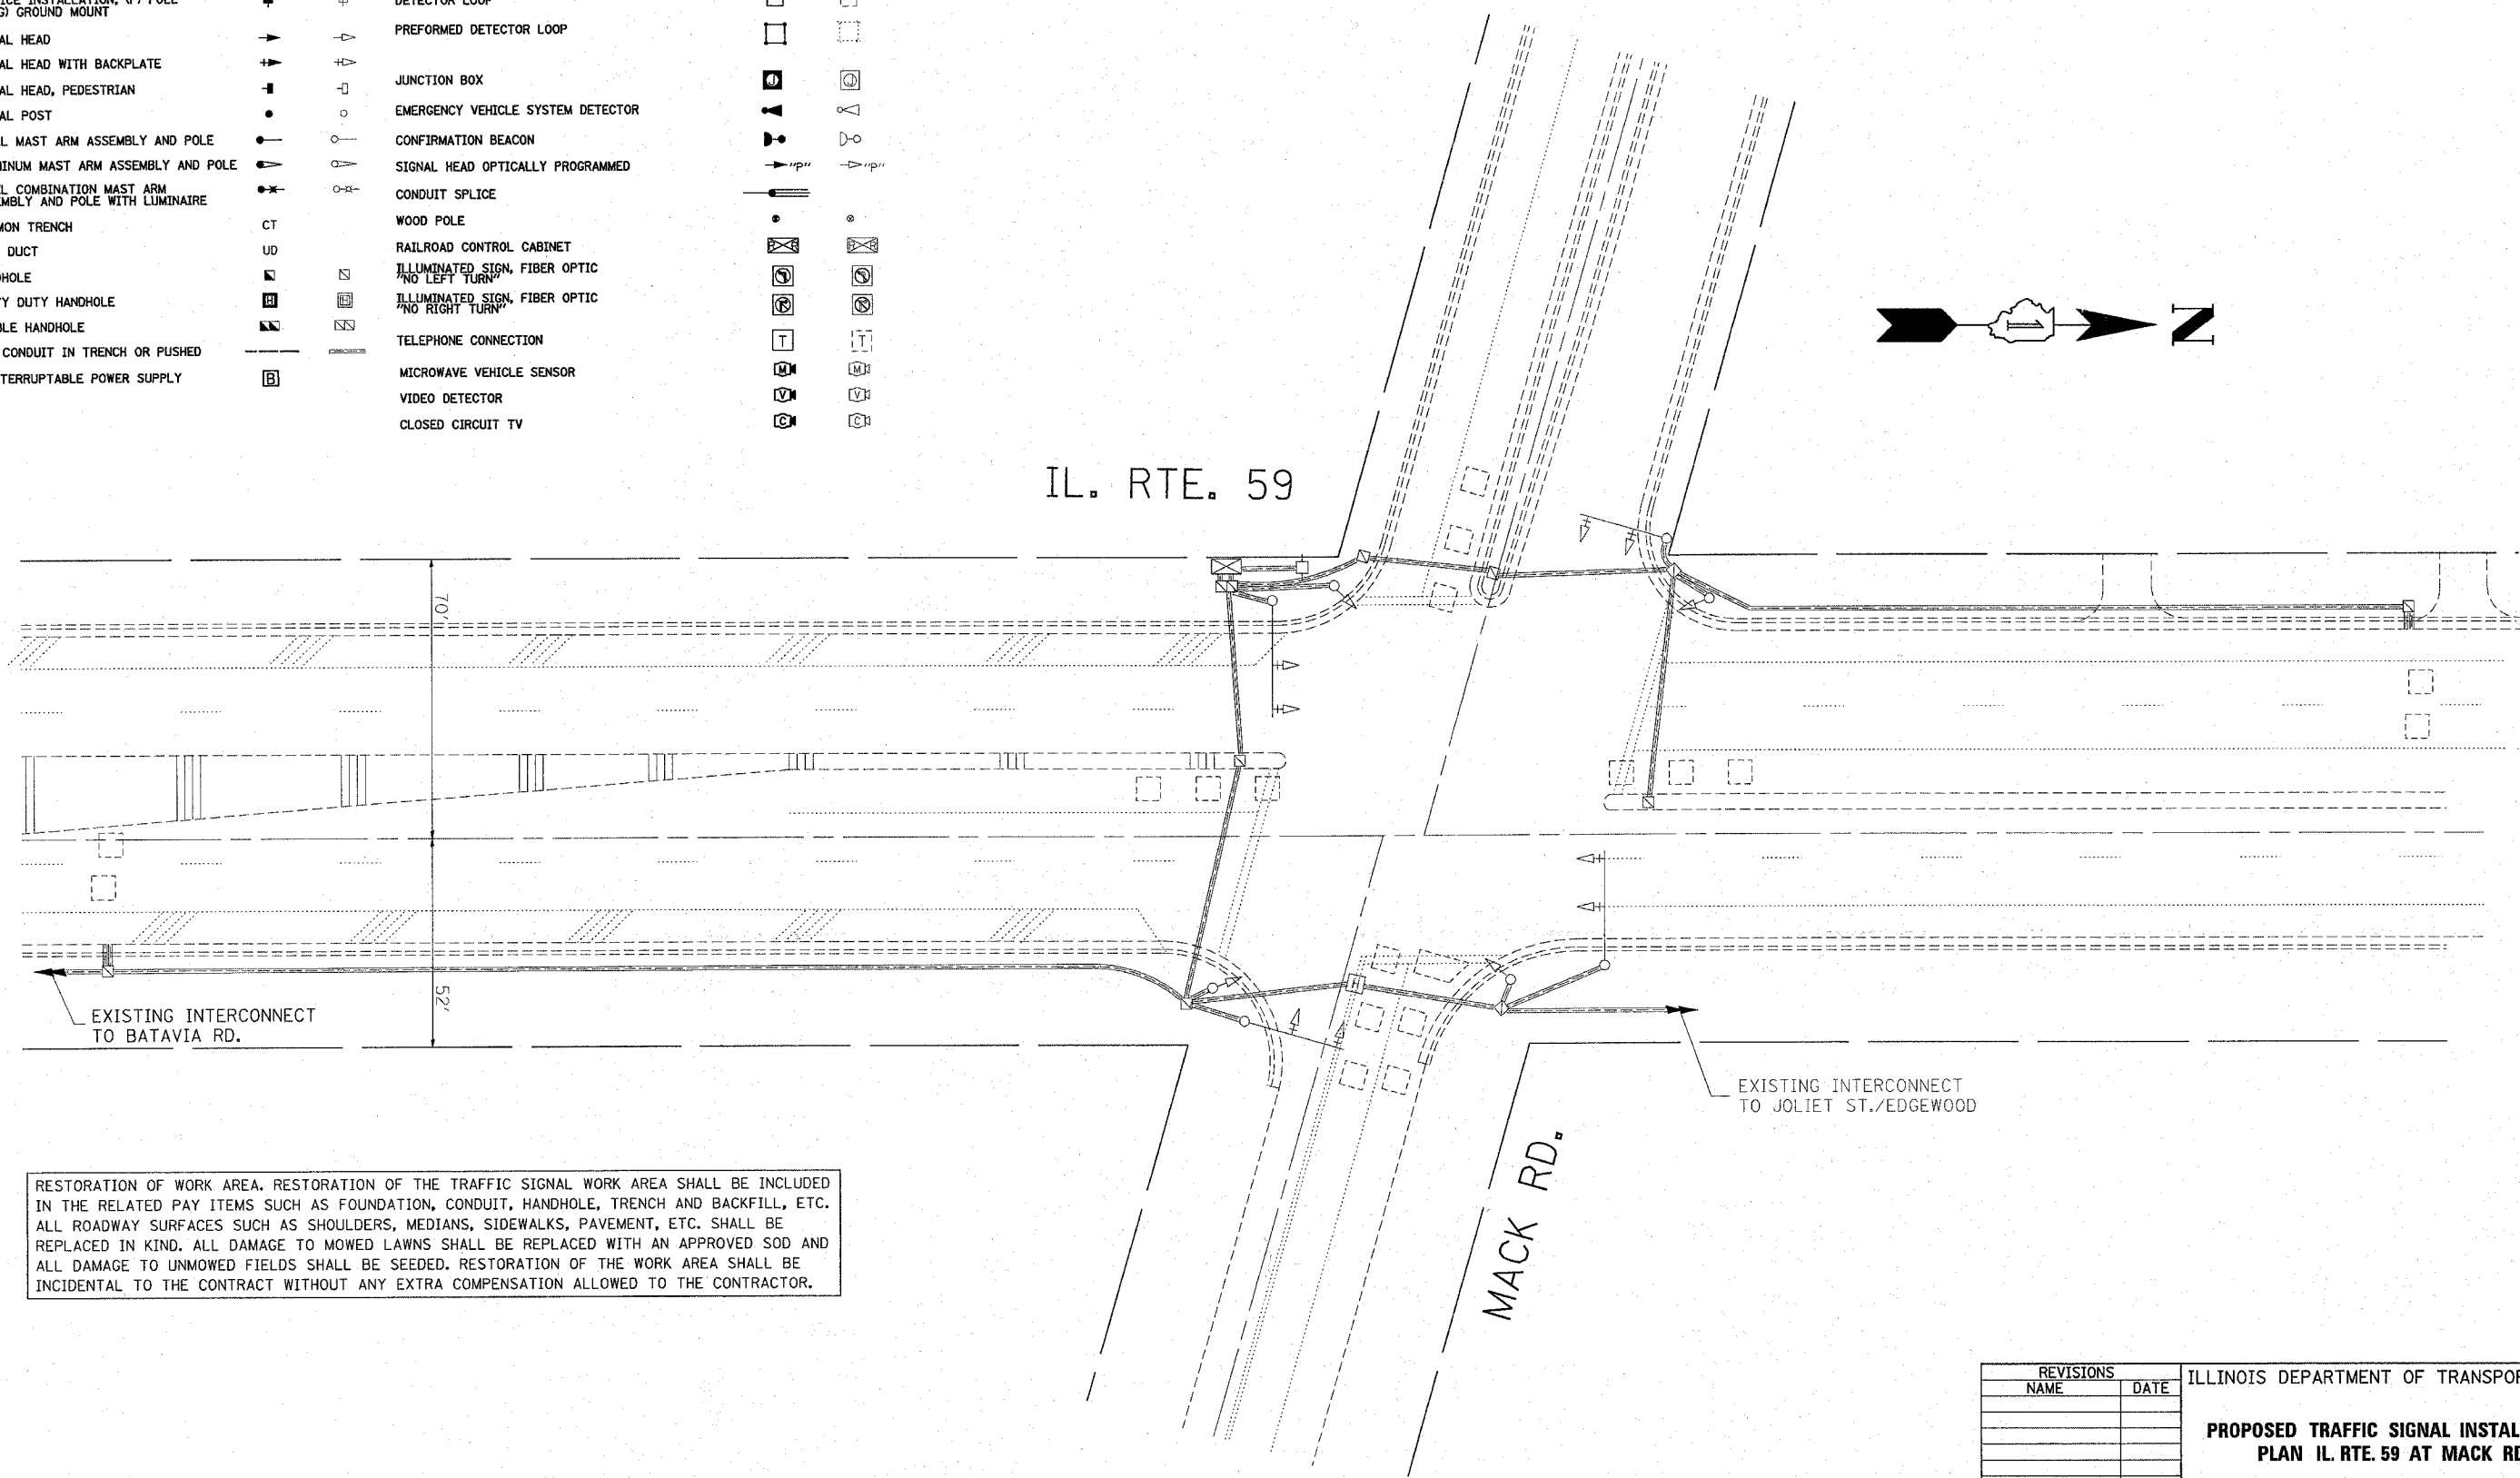

RESTORATION OF WORK AREA. RESTORATION OF THE TRAFFIC SIGNAL WORK AREA SHALL BE INCLUDED IN THE RELATED PAY ITEMS SUCH AS FOUNDATION, CONDUIT, HANDHOLE, TRENCH AND BACKFILL, ETC. ALL ROADWAY SURFACES SUCH AS SHOULDERS, MEDIANS, SIDEWALKS, PAVEMENT, ETC. SHALL BE REPLACED IN KIND. ALL DAMAGE TO MOWED LAWNS SHALL BE REPLACED WITH AN APPROVED SOD AND ALL DAMAGE TO UNMOWED FIELDS SHALL BE SEEDED. RESTORATION OF THE WORK AREA SHALL BE INCIDENTAL TO THE CONTRACT WITHOUT ANY EXTRA COMPENSATION ALLOWED TO THE CONTRACTOR.

REVISIONS		ILLINOIS DEPARTMENT OF TRANSPORTATION
NAME	DATE	
		<p><b>PROPOSED TRAFFIC SIGNAL INSTALLATION PLAN IL. RTE. 59 AT MACK RD.</b></p> <p>SCALE: _____ DATE: 11/19/2007</p> <p>DRAWN BY: BCK DESIGNED BY: BCK CHECKED BY: DAD</p>

c:\projects\traffic\070009\1159\batavia.dgn  
 11/19/2007

11/19/2007  
 c:\projects\traffic\070009\1159\batavia.dgn  
 kanthaphixaybc