


F.A. RYE.	SECTION	COUNTY	TOTAL SHEETS	SHEET NO.
VAR.	2007-065I	WILL	7	5
STA.		TO STA.		
FED. ROAD DIST. NO.		ILLINOIS FED. AID PROJECT		

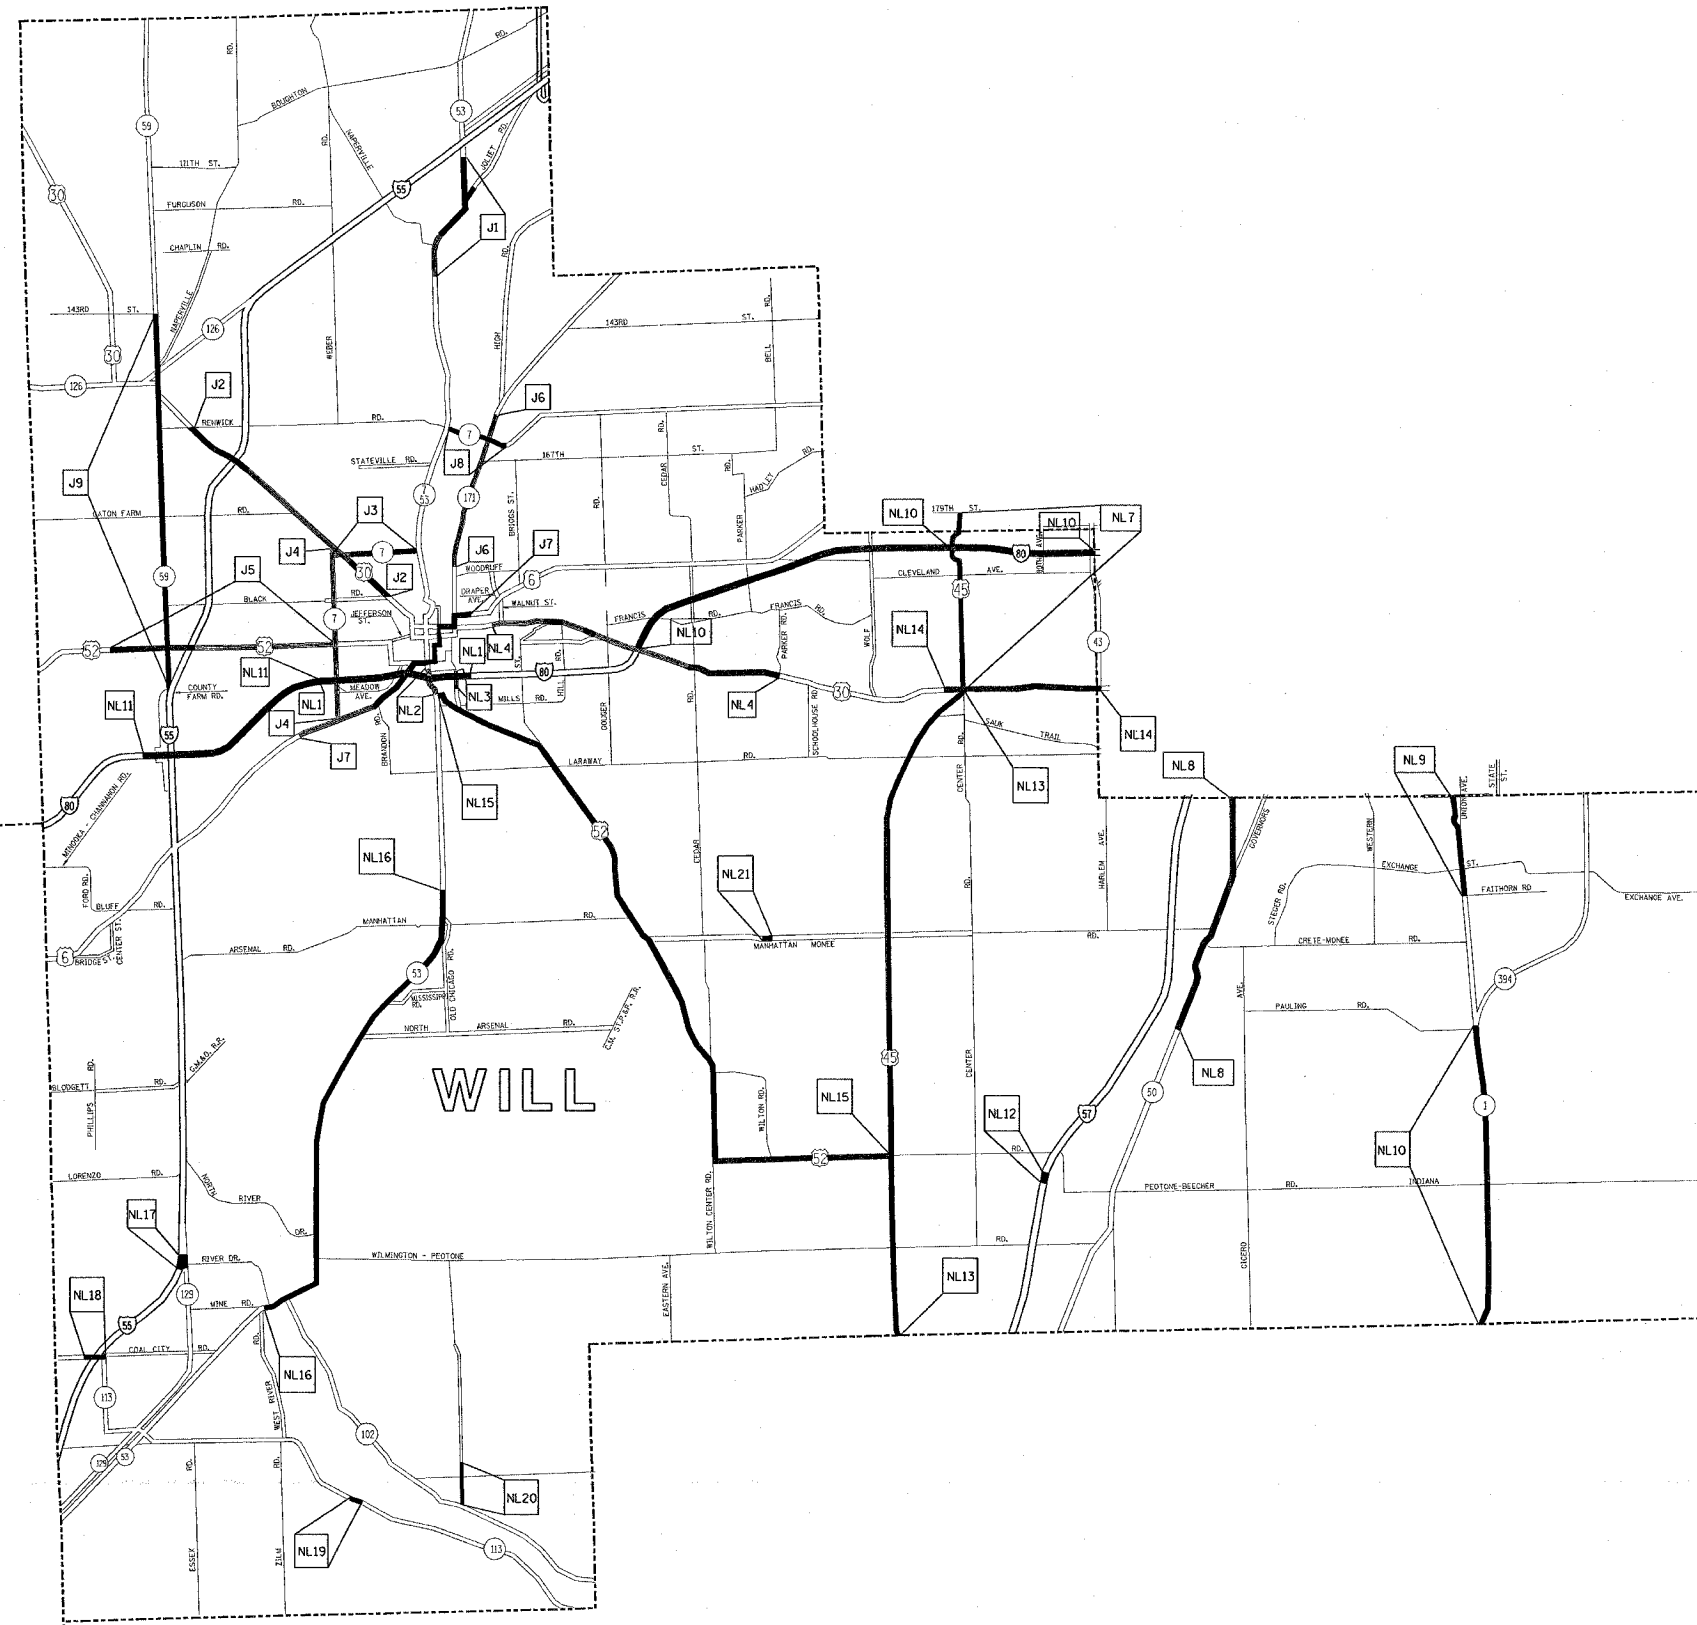

TEAM SECTION	KEY LOCATIONS
JOLIET	J1 - J9
NEW LENOX	NL1 - NL21

- DISTRICT NO. 1**
- STATE HIGHWAYS & EXPRESSWAYS WITHIN STATE JURISDICTION (EXCEPT TOLLWAYS)
 - STATE HIGHWAYS & EXPRESSWAYS TO BE CLEANED
 - FUTURE HIGHWAYS
 - VARIOUS AGENCIES HIGHWAYS

PLOT DATE = 12/17/2007
 FILE NAME = c:\pvc\pvc\m27989\avepains\contract\2006.dgn
 USER NAME = mdsjp

REVISIONS	
NAME	DATE

ILLINOIS DEPARTMENT OF TRANSPORTATION
 ARTERIAL CLEANING
 LOCATION MAP
 WILL COUNTY
 JOLIET AND NEW LENOX TEAM SECTION

SCALE: VERT. _____
 HORIZ. _____
 DATE _____ DRAWN BY _____
 CHECKED BY _____