


F.A. RTE.	SECTION	COUNTY	TOTAL SHEETS	SHEET NO.
VAR.	2007-0661	LAKE	7	5
STA.		TO STA.		
FED. ROAD DIST. NO.		ILLINOIS FED. AID PROJECT		

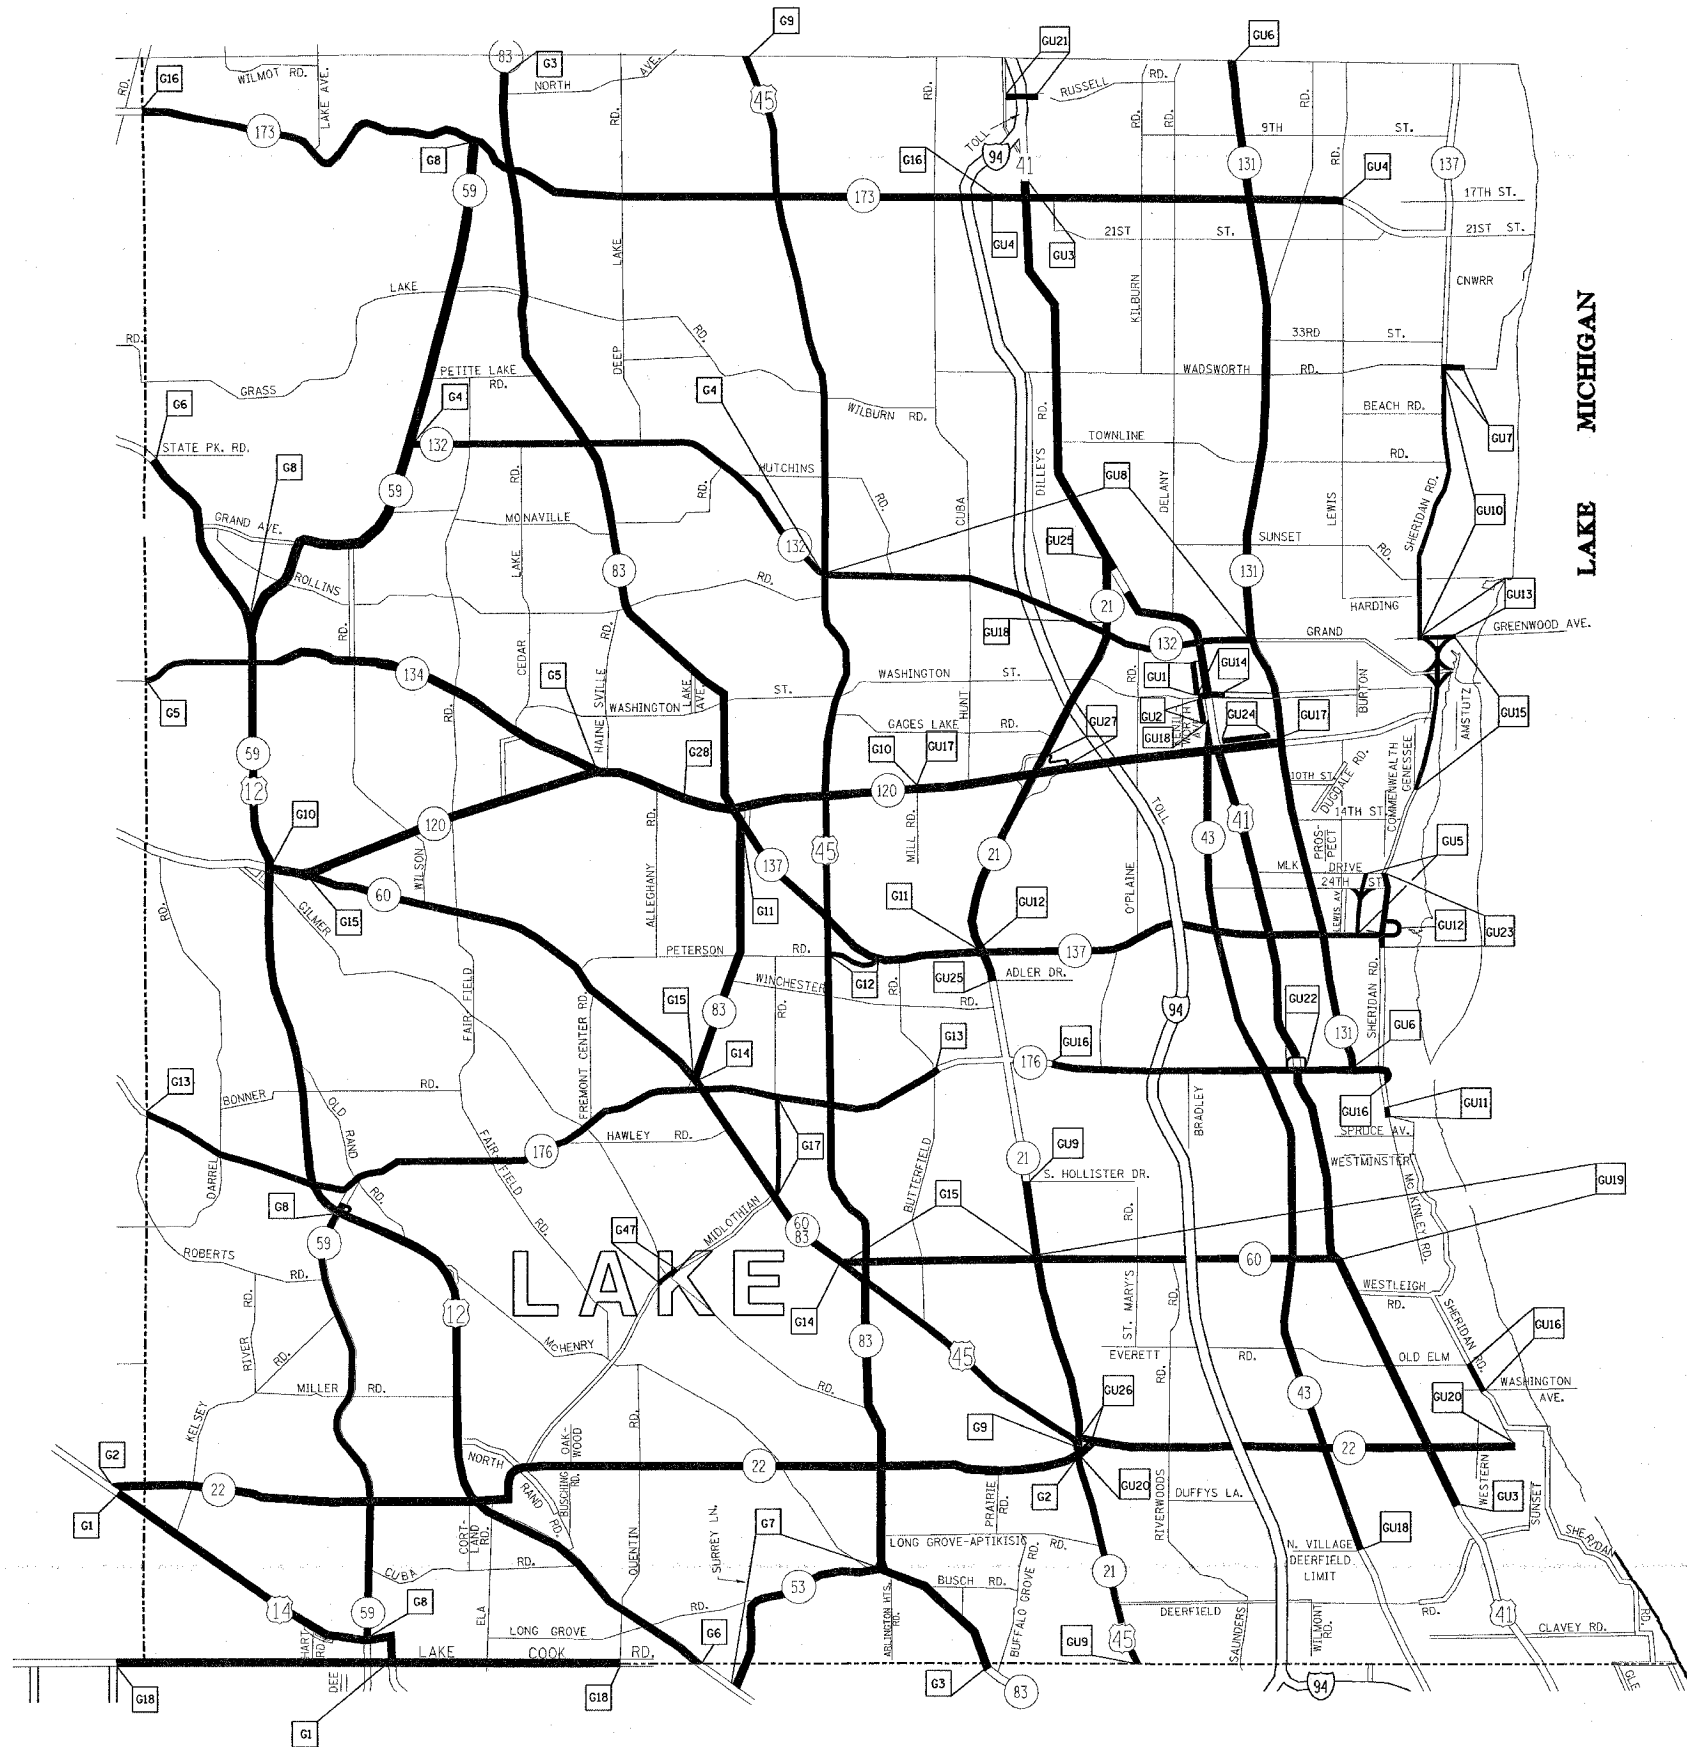

TEAM SECTION	KEY LOCATIONS
GRAYSLAKE	G1 - G18
GURNEE	GU1 - GU27

- DISTRICT NO. 1
- STATE HIGHWAYS & EXPRESSWAYS WITHIN STATE JURISDICTION (EXCEPT TOLLWAYS)
  - STATE HIGHWAYS & EXPRESSWAYS TO BE CLEANED
  - FUTURE HIGHWAYS
  - VARIOUS AGENCIES HIGHWAYS

REVISIONS	
NAME	DATE

ILLINOIS DEPARTMENT OF TRANSPORTATION  
 ARTERIAL CLEANING  
 LOCATION MAP  
 LAKE COUNTY  
 GRAYSLAKE AND GURNEE TEAM SECTIONS

SCALE: VERT. \_\_\_\_\_  
 HORIZ. \_\_\_\_\_  
 DATE \_\_\_\_\_ DRAWN BY \_\_\_\_\_  
 CHECKED BY \_\_\_\_\_

PLOT DATE = 12/17/2007  
 FILE NAME = c:\pwork\60e05\m127985\wspingcont\loc25085.dgn  
 USER NAME = mdsjg