
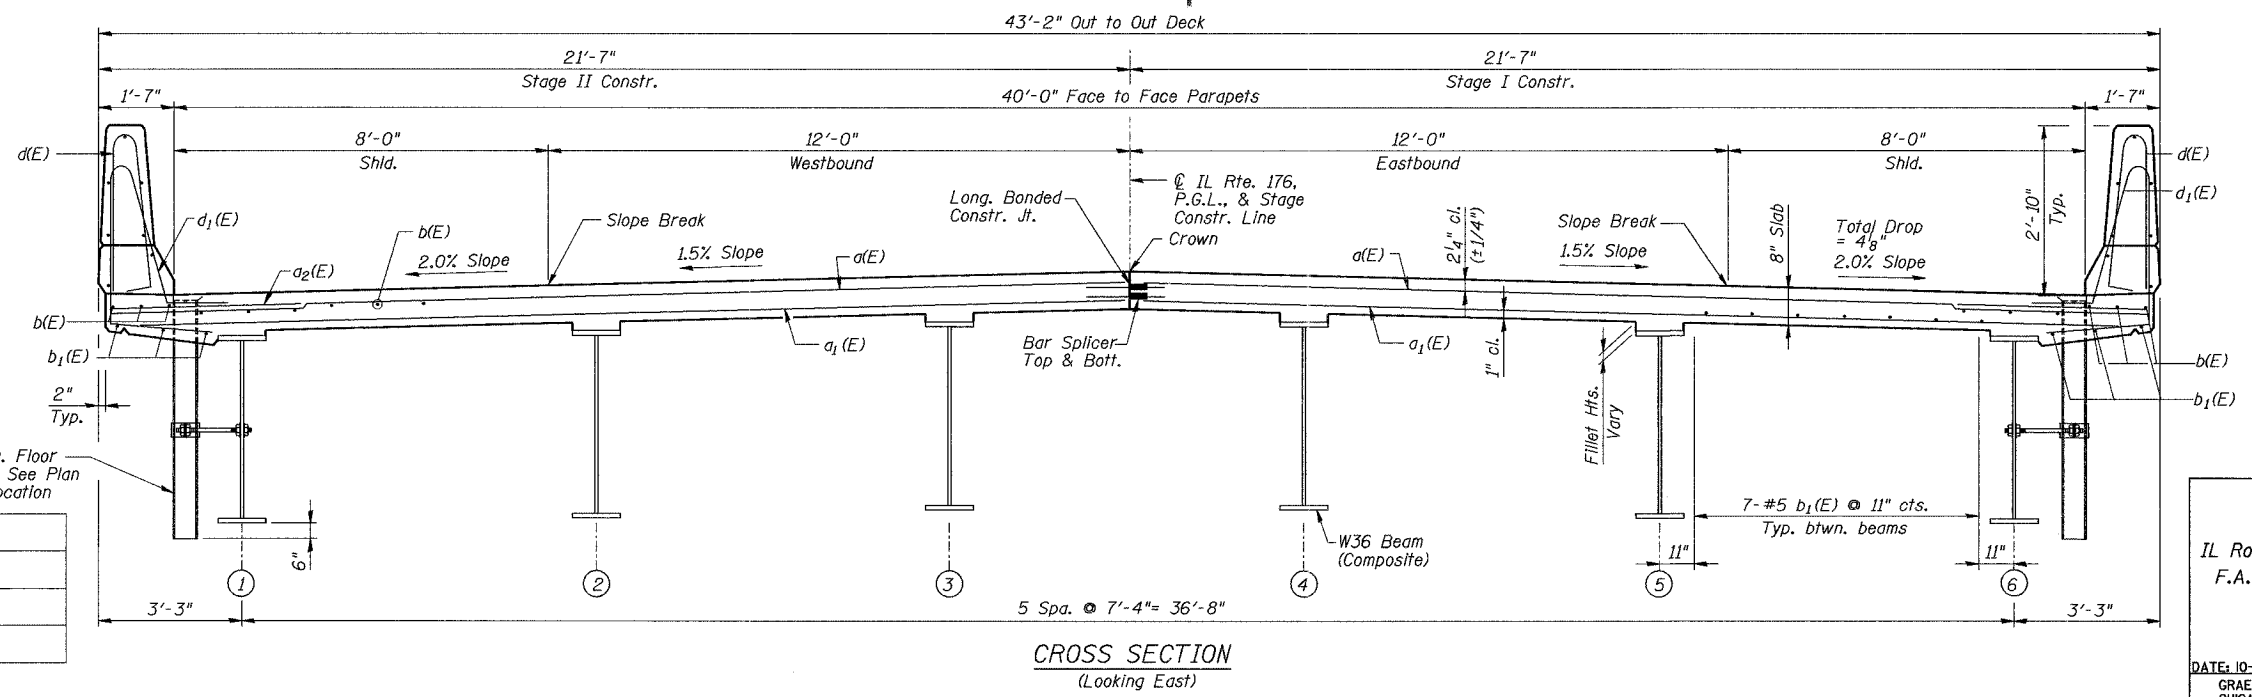


ROUTE NO.	SECTION	COUNTY	TOTAL SHEETS	SHEET NO.	SHEET OF
533	119R-2B	McHenry	64	23	21 SHEETS
PROJ. ROAD DIST.		MILEAGE		FED. AID PROJECT	
		Contract #62336			

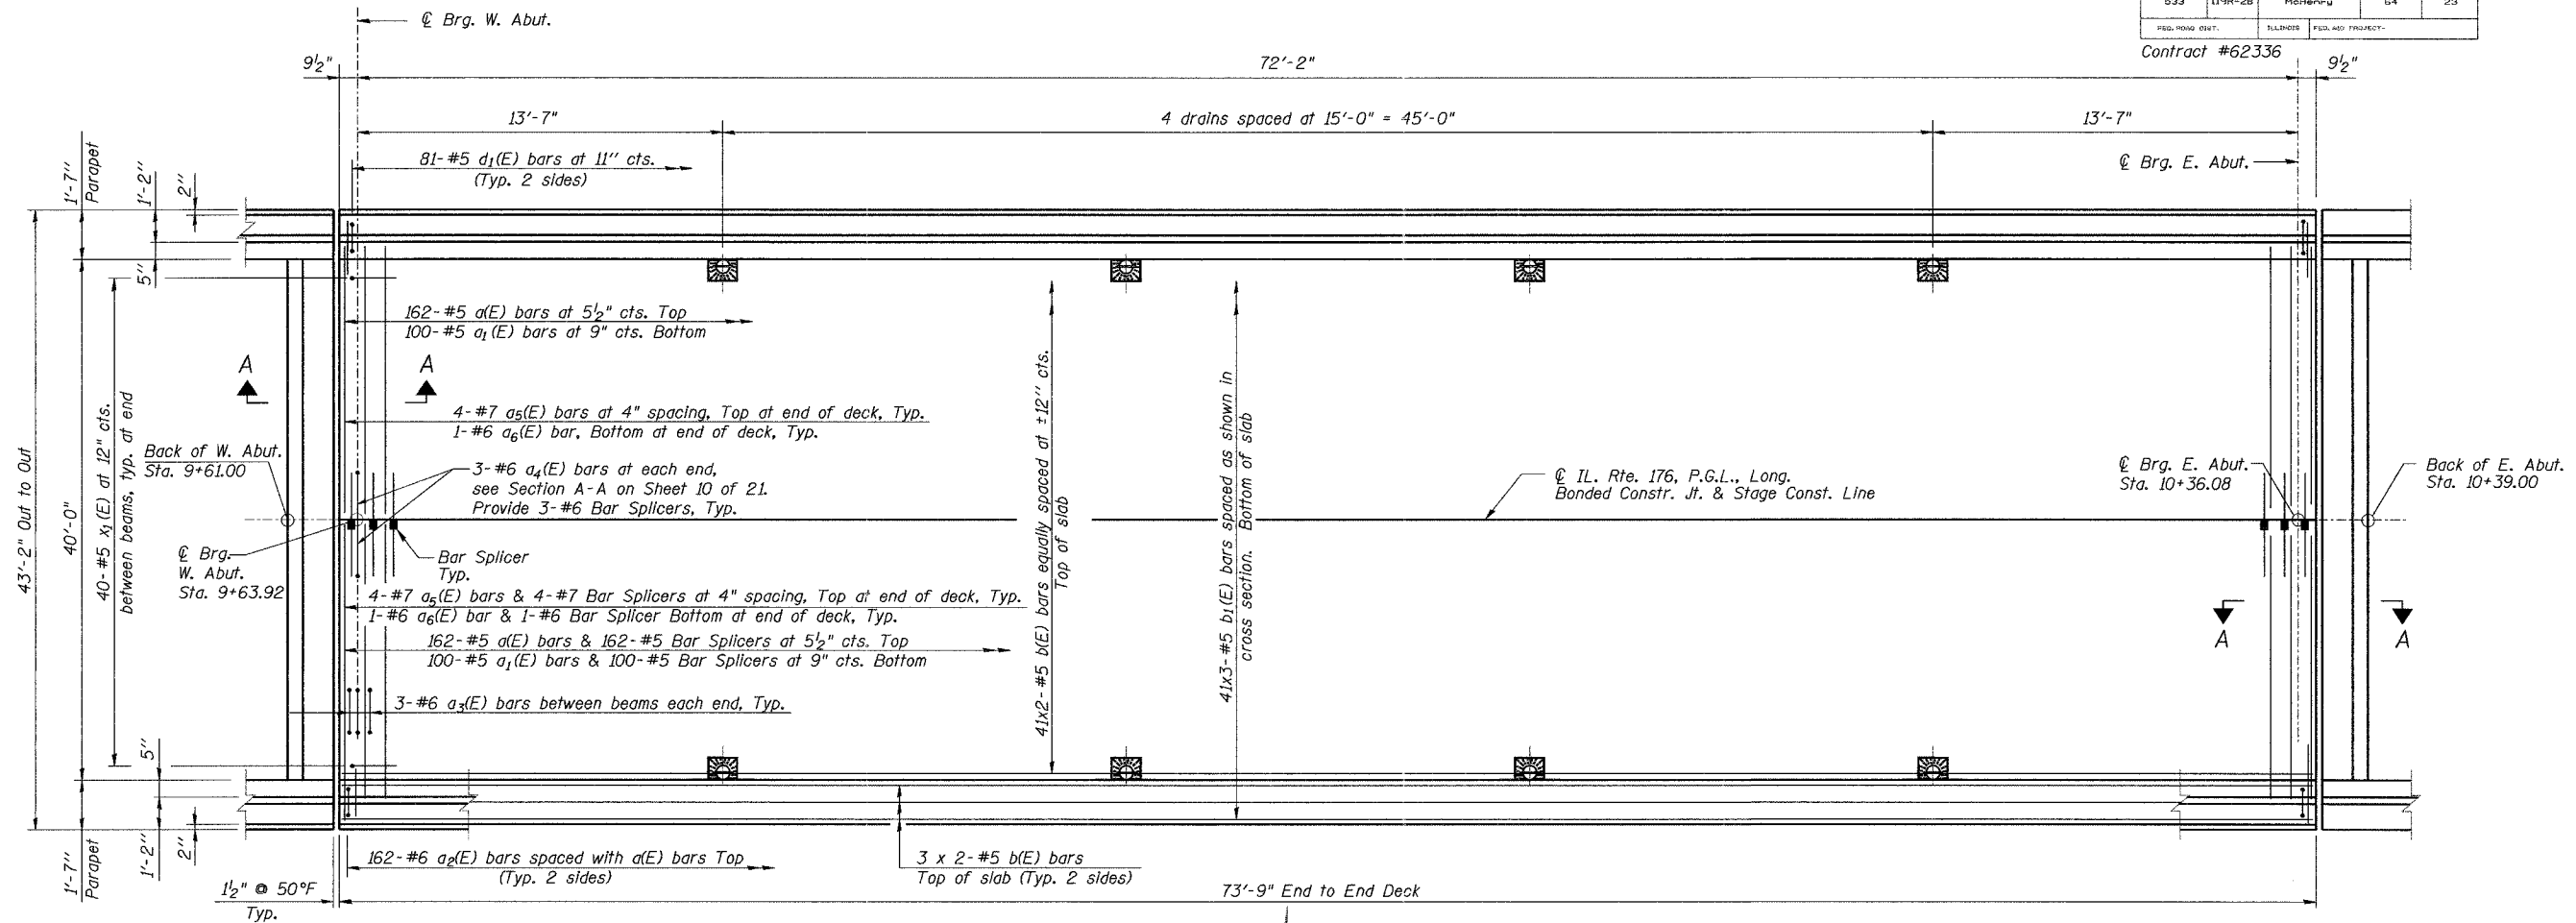

NOTES:

See Sheet 10 of 21 for superstructure details and Bill of Material.

Bars indicated thus 20 x 3-#5 etc. indicates 20 lines of bars with 3 lengths per line.

See Sheet 10 of 21 for parapet reinforcement.

Work this Sheet with Sheet 10 of 21.

See Sheet 3 of 21 for Construction Staging.

See Sheet 10 of 21 for Section A-A.

Min. Lap Length:

Bar Size	Lap
#4	1'-8"
#5	2'-2"
#6	2'-7"

DECK PLAN & CROSS SECTION

IL Route 176 over the Kishwaukee River

F.A.P. RTE 533, SECTION 119R-2B

McHENRY COUNTY

STATION 10+00.00

S.N. 056-0078

DATE: 10-05-07

GRAEF, ANHALT, SCHLOEMER & ASSOCIATES INC

CHICAGO ILLINOIS

DESIGNED	J.Z.
CHECKED	S.D.H.
DRAWN	M.S.M.
CHECKED	S.D.H.

m:\p052006\plot\chore work\prefinal\bridge\056-0005-S-03.dgn
 10/26/07 11:44 AM