
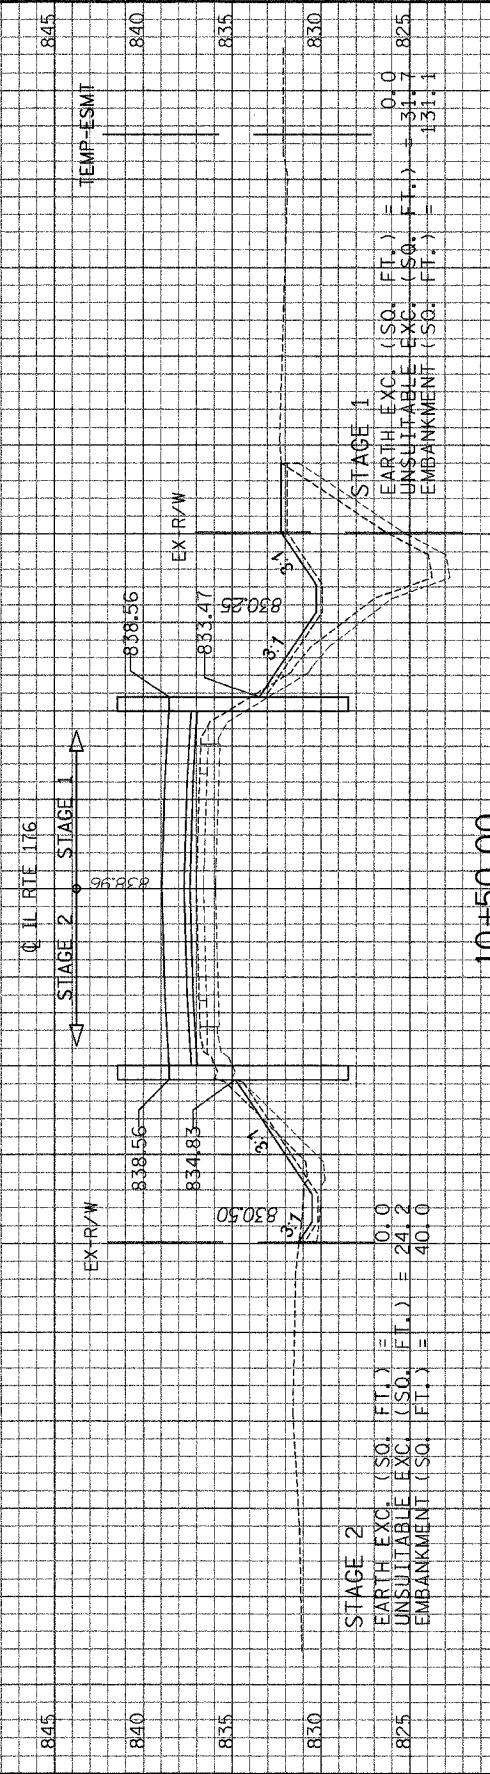
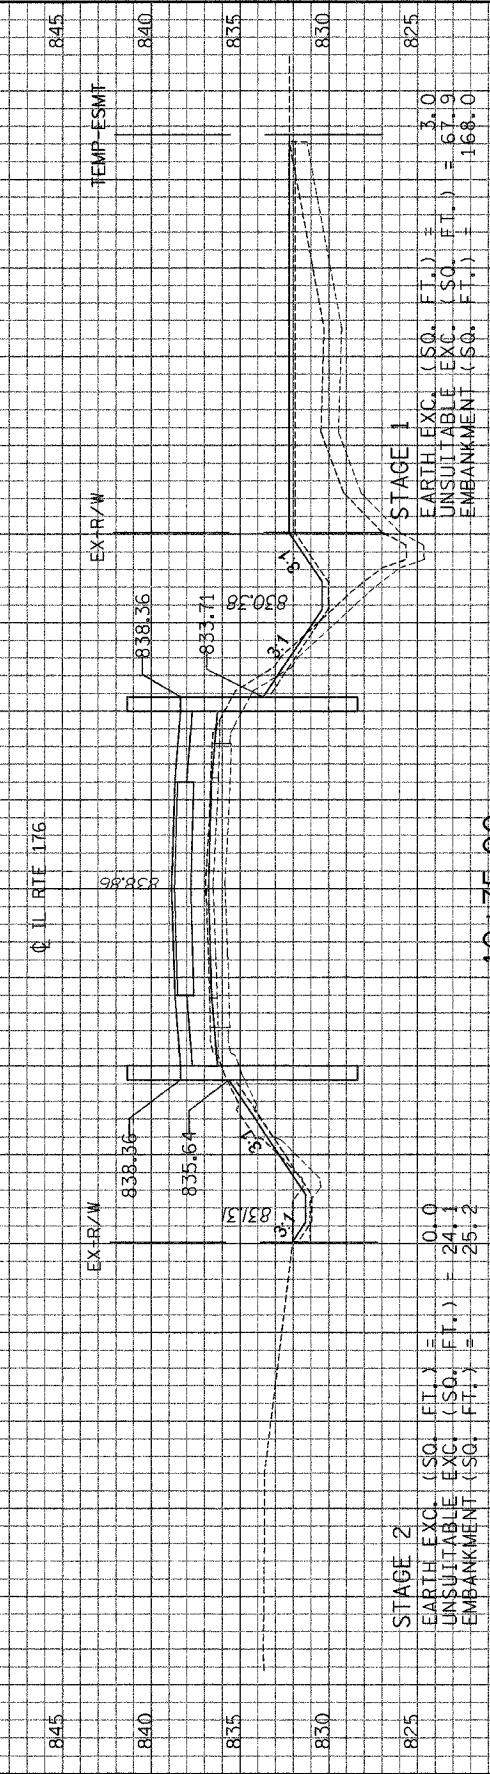


CONTRACT NO. 62336		F.A.P. RTE.	SECTION	COUNTY	TOTAL SHEETS	SHEET NO.
		533	120A-B-R	MCHENRY	64	59
		STA.	TO STA.			
		FED. ROAD DIST. NO.	ILLINOIS FED. AID PROJECT			
		D-91-471-01				

END AREAS
EXCAV.
SO. FT.

90
80
70
60
50
40
30
20
10
0
10
20
30
40
50
60
70
80
90

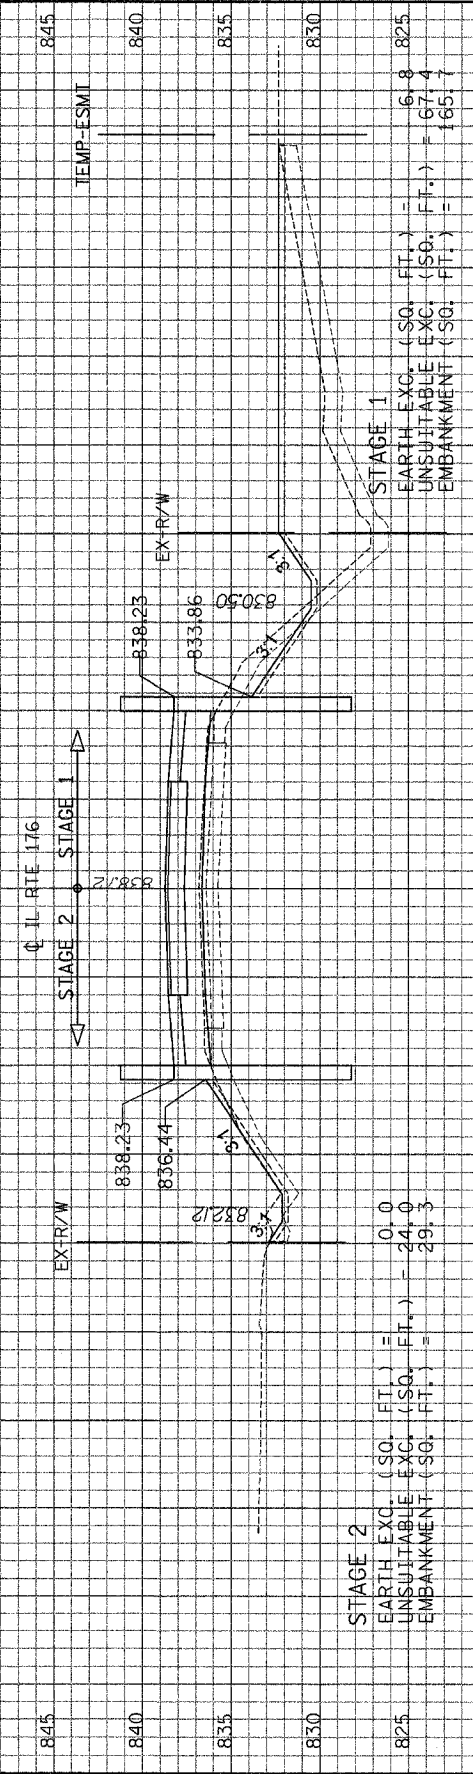

F.A.P. ROUTE 533 (IL RTE 176)
OVER THE KISHWAUKEE RIVER

CROSS SECTIONS

SCALE: HORIZ. 1" = 10'
VERT. 1" = 5'

ILLINOIS DEPARTMENT
OF TRANSPORTATION

GRAFF, ANGLIT, SCHUMER & ASSOCIATES, INC.
ENGINEERS & SCIENTISTS
8501 W. Higgins Road, Suite 280
Chicago, Illinois 60631
(773) 399-0112

FILE: H:\Jobs\2002\20024023-01\CAD\IDOT_Trans\ dgn\refs\ALIGN_1\shite01\FINAL.dgn
DATE: 05-Oct-07 15:33