
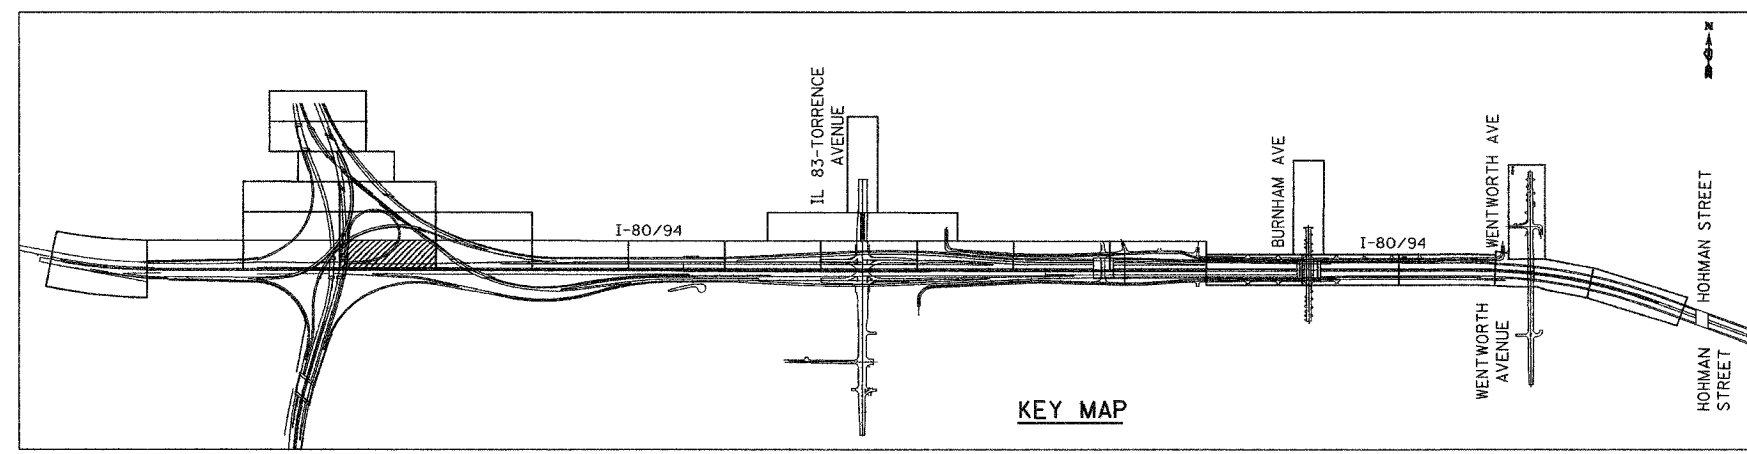
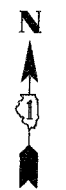


ALL DIMENSIONS IN METERS EXCEPT PAVEMENT ITEMS AND UNLESS NOTED OTHERWISE

F.A.I. RTE.	SECTION	COUNTY	TOTAL SHEETS	SHEET NO.
80/94	2003-106LS	COOK	59	14
STA.		TO STA.		
FED. ROAD DIST. NO.	ILLINOIS	FED. AID PROJECT		
CONTRACT NO. 62699				

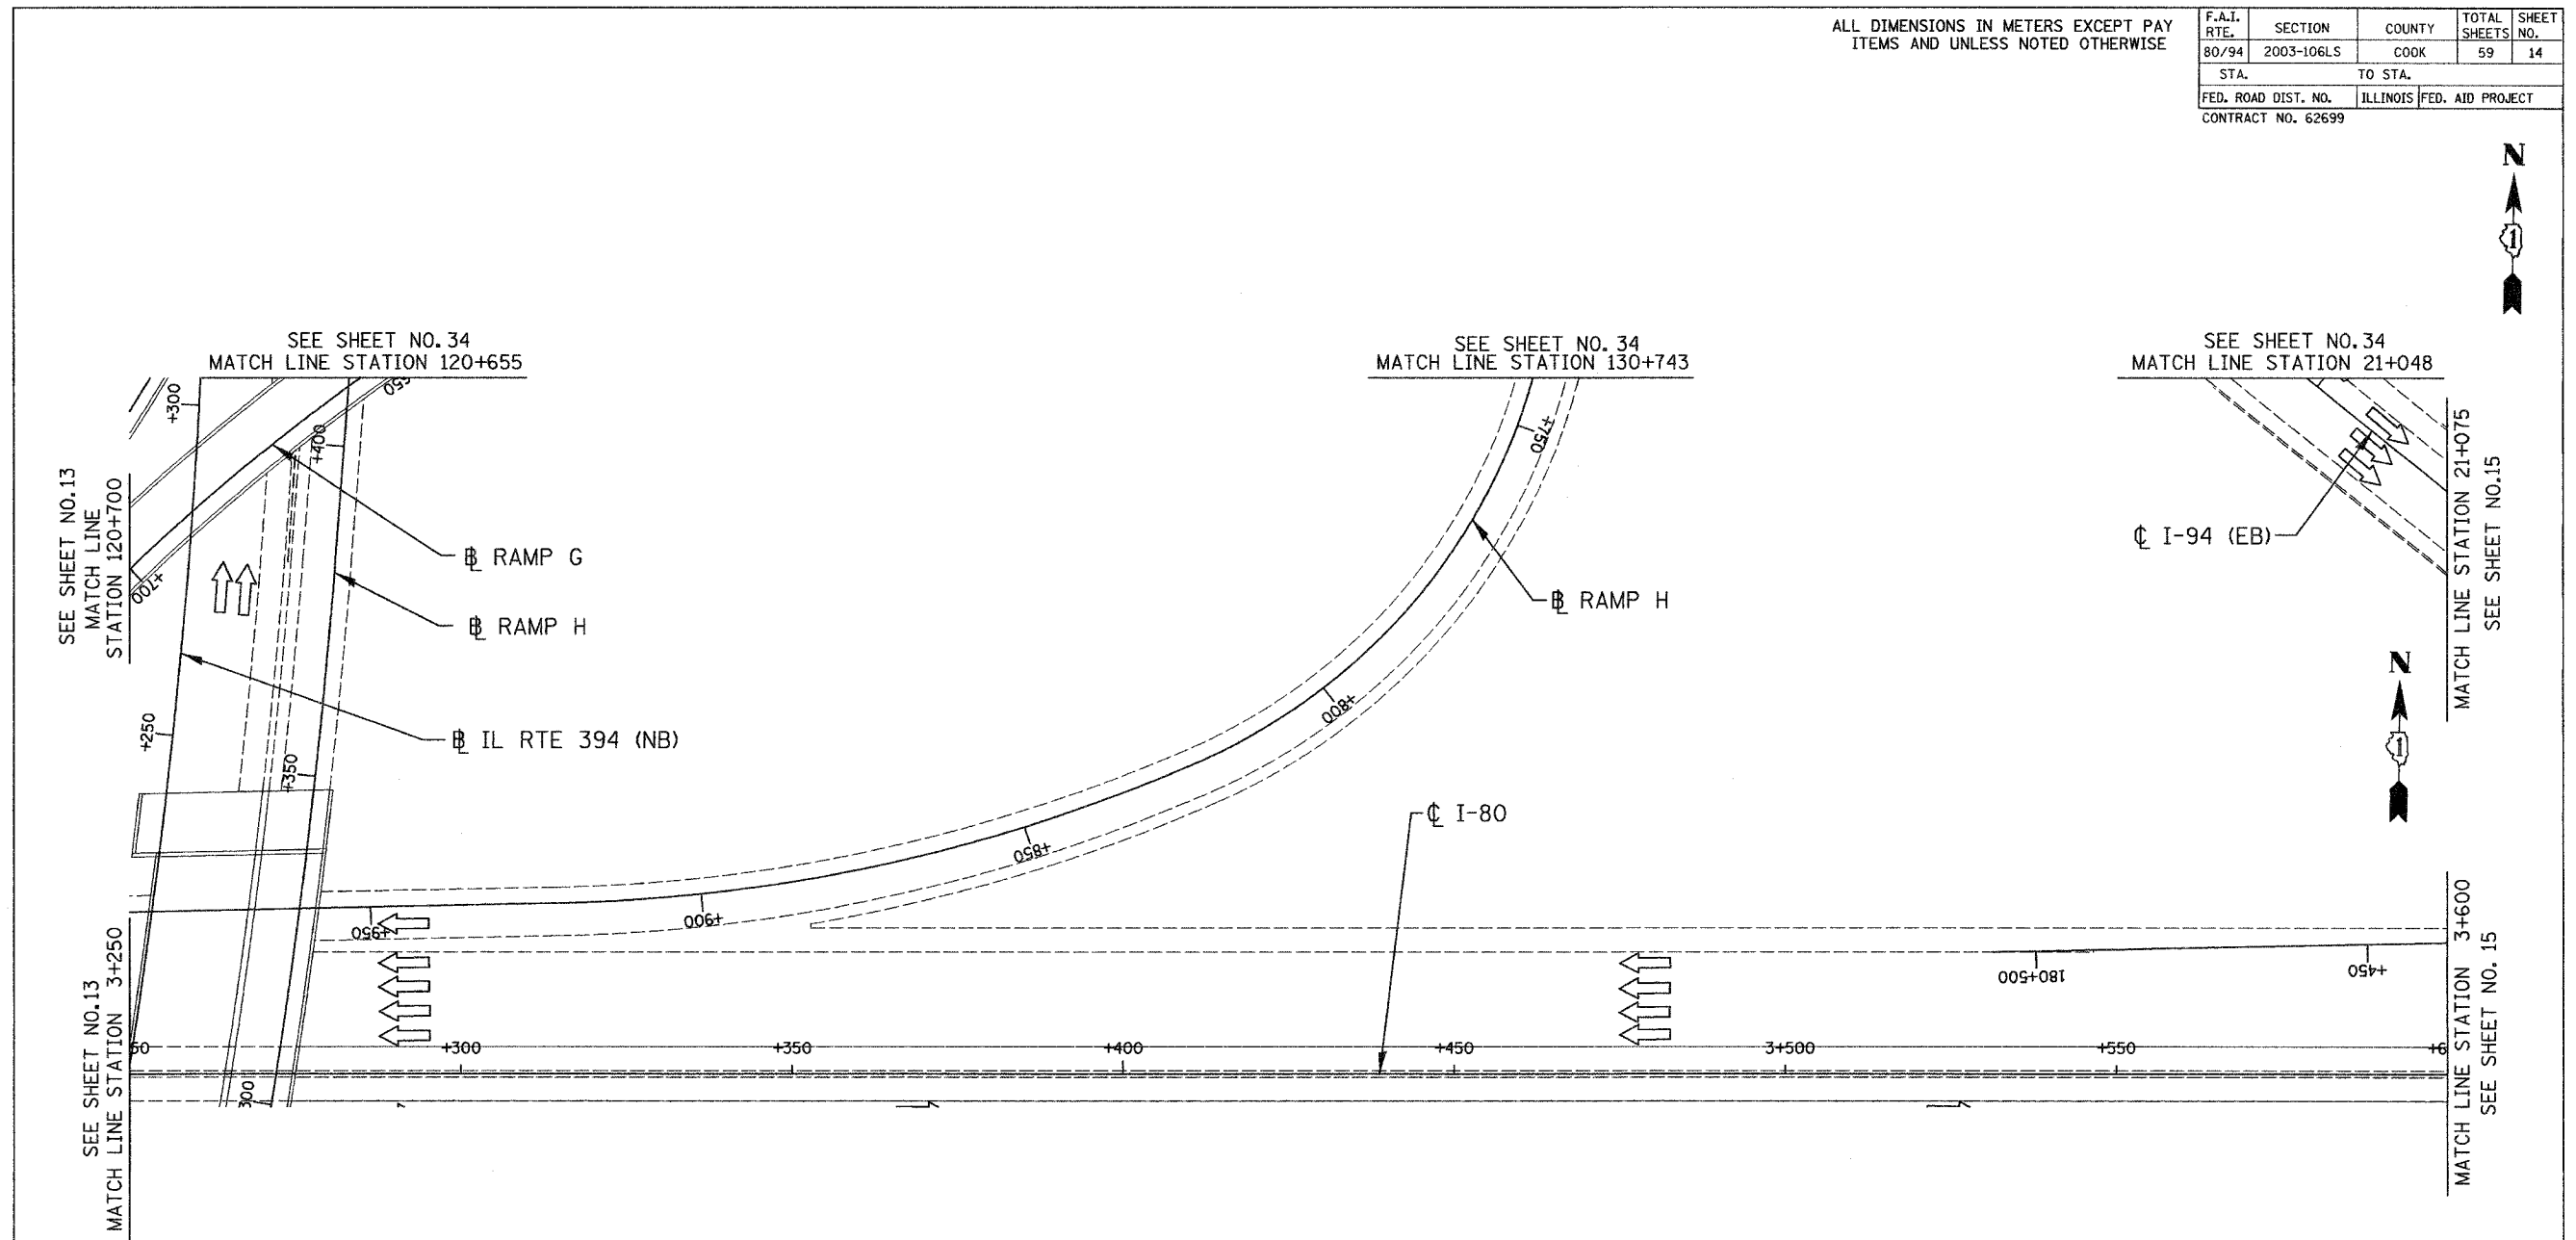

**NO CONTRACT WORK  
ON THIS SHEET**

LSM - 4

REVISIONS	
NAME	DATE

ILLINOIS DEPARTMENT OF TRANSPORTATION  
I-80/94/US 6  
KINGERY-BORMAN EXPRESSWAY  
BURNHAM ROAD TO US 41  
**LANDSCAPING PLAN**  
KINGERY EXPRESSWAY I - 80/94

SCALE 1:500  
DATE 06/07

DRAWN BY ACE/CAD  
CHECKED BY TJW

**AMERICAN**  
CONSULTING ENGINEERS

06/26/07 1:11:43 PM g:\Project\2014800\_CADD\Contract\WIB\LS D.rvt