



ALL DIMENSIONS IN METERS EXCEPT PAY ITEMS AND UNLESS NOTED OTHERWISE

| | | | | |
|-----------------------------|-----------------------|---------------------|--------------------|------------------|
| F.A.I. RTE. 80/94 | SECTION 2003-106LS | COUNTY COOK | TOTAL SHEETS 59 | SHEET NO. 25 |
| STA. FED. ROAD DIST. NO. | | TO STA. ILLINOIS | | FED. AID PROJECT |
| CONTRACT NO. 62699 | | | | |

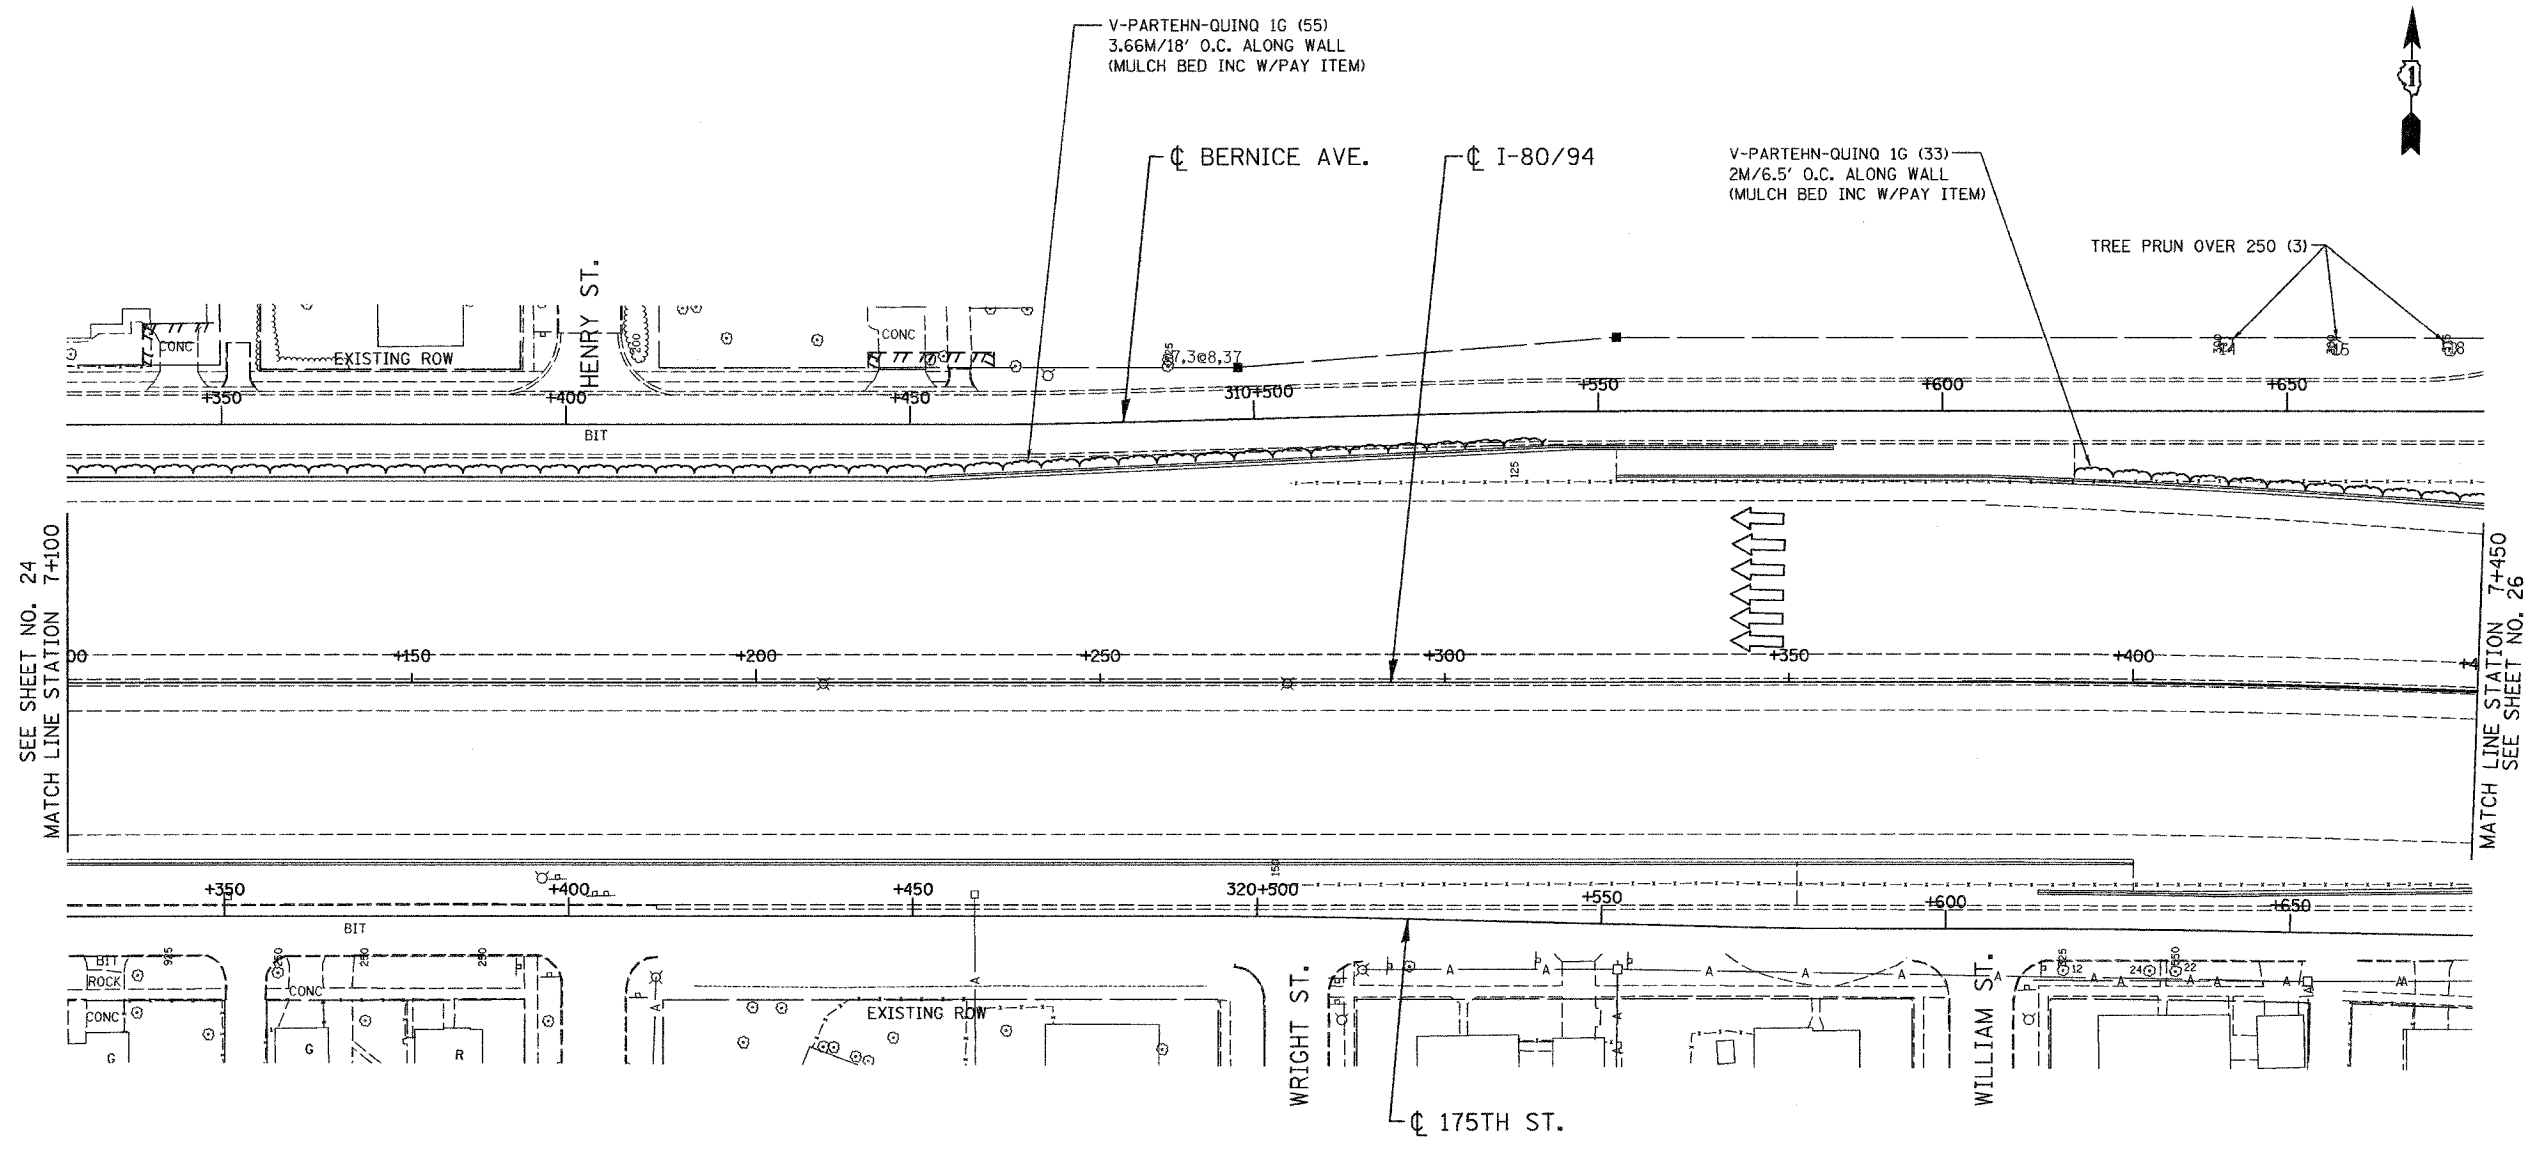

SEE SHEET NO. 24
MATCH LINE STATION 7+100

MATCH LINE STATION 7+450
SEE SHEET NO. 26

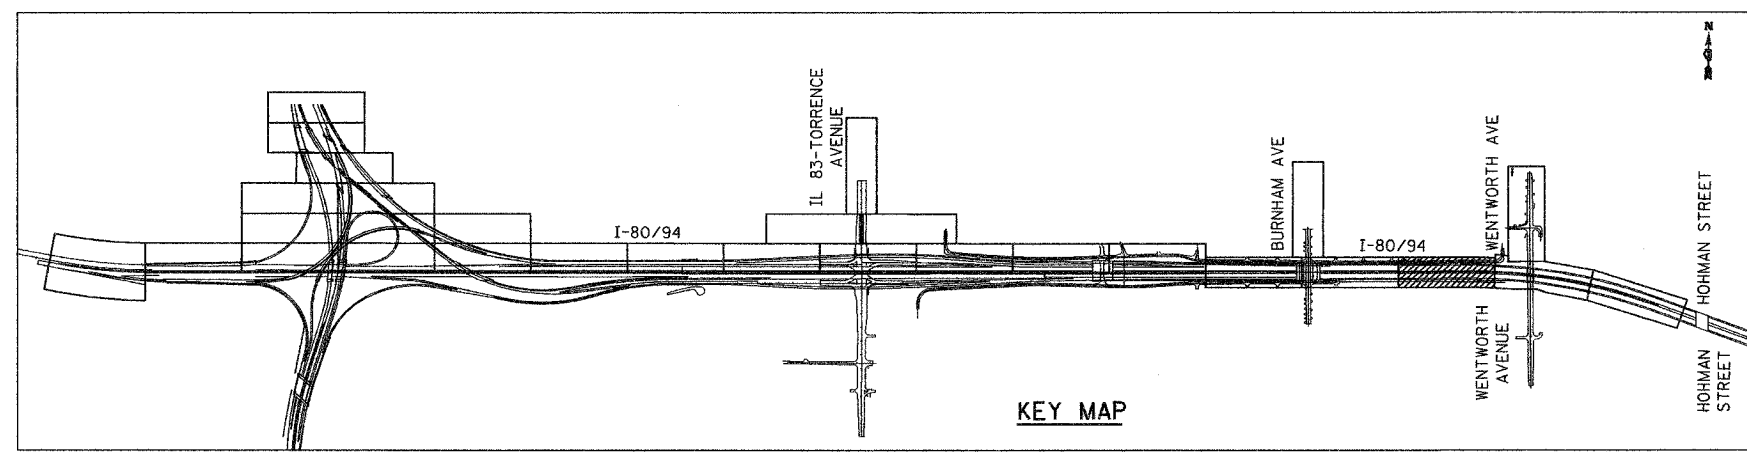

KEY MAP

LSM - 15

ILLINOIS DEPARTMENT OF TRANSPORTATION
I-80/94/US 6
KINGERY-BORMAN EXPRESSWAY
BURNHAM ROAD TO US 41
LANDSCAPING PLAN
KINGERY EXPRESSWAY I - 8094

| REVISIONS | |
|-----------|------|
| NAME | DATE |
| | |
| | |
| | |
| | |
| | |

SCALE 1:500
DATE 06/07
DRAWN BY ACE/CAD
CHECKED BY TJW



06/28/07
1:23:58 PM
S:\Project\20140601\CADD\Contract\A\VI LS 15.rds