
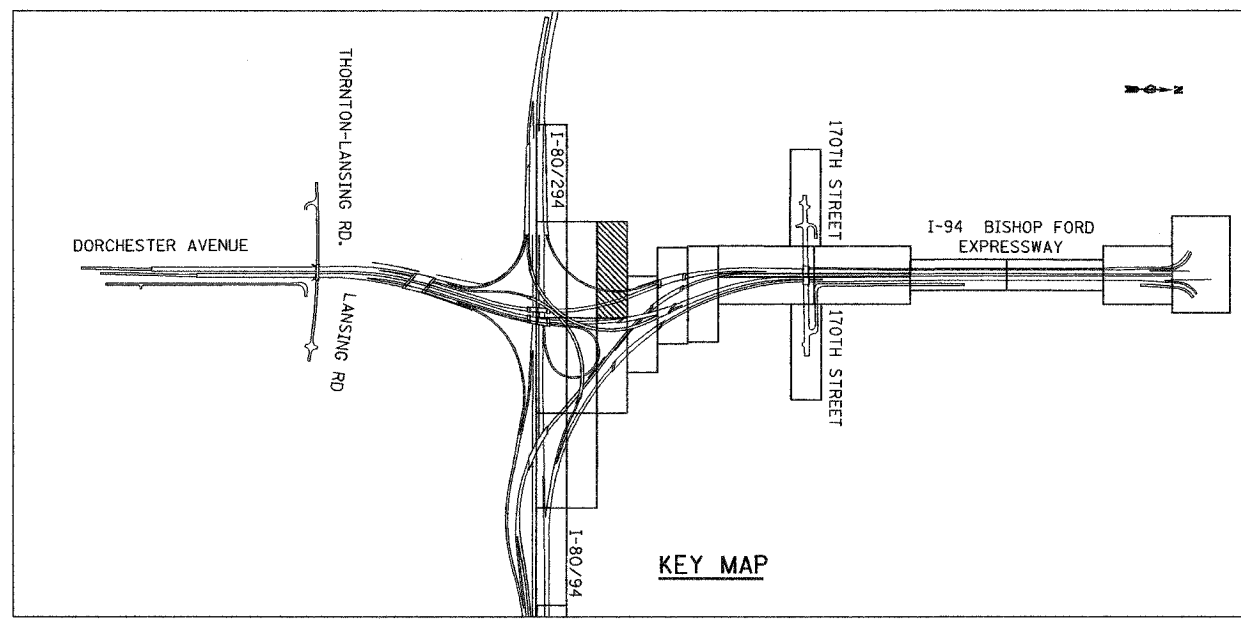


ALL DIMENSIONS IN METERS EXCEPT PAY ITEMS AND UNLESS NOTED OTHERWISE

F.A.I. RTE.	SECTION	COUNTY	TOTAL SHEETS	SHEET NO.
80/94	2003-106LS	COOK	59	36
STA.	TO STA.			
FED. ROAD DIST. NO.	ILLINOIS	FED. AID PROJECT		
CONTRACT NO. 62699				

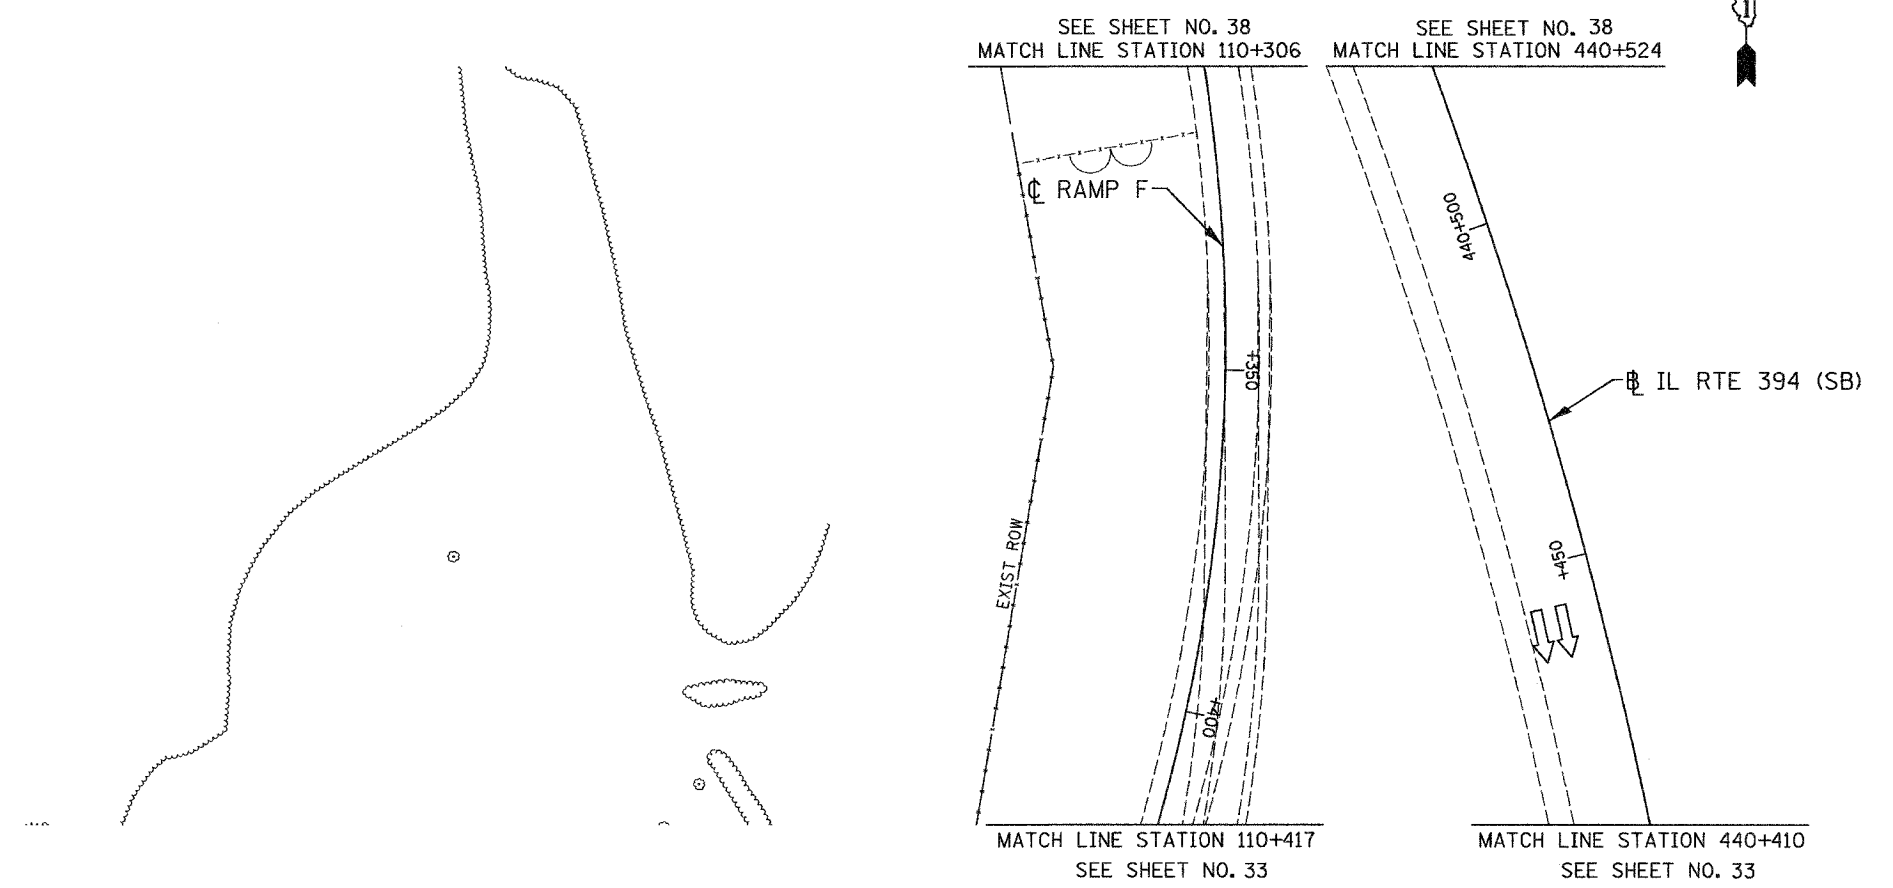

**NO CONTRACT WORK ON THIS SHEET**

LSNS - 26

REVISIONS	
NAME	DATE

ILLINOIS DEPARTMENT OF TRANSPORTATION  
 I-80/94/US 6  
 KINGERY-BORMAN EXPRESSWAY  
 BURNHAM ROAD TO US 41  
**LANDSCAPING PLAN**  
 I-94 BISHOP FORD EXPWAY

SCALE 1:500  
 DATE 06/07

DRAWN BY ACE/CAD  
 CHECKED BY TJW

06/28/2007  
 1:36:10 PM  
 P:\Project\_20140801\CoADD\Contract\W91LS 26.rds

**KEY MAP**