


F.A. RTE.	SECTION	COUNTY	TOTAL SHEETS	SHEET NO.
VAR.	2004-126 I	COOK	8	5
STA.		TO STA.		
FED. ROAD DIST. NO.	ILLINOIS	FED. AID PROJECT		

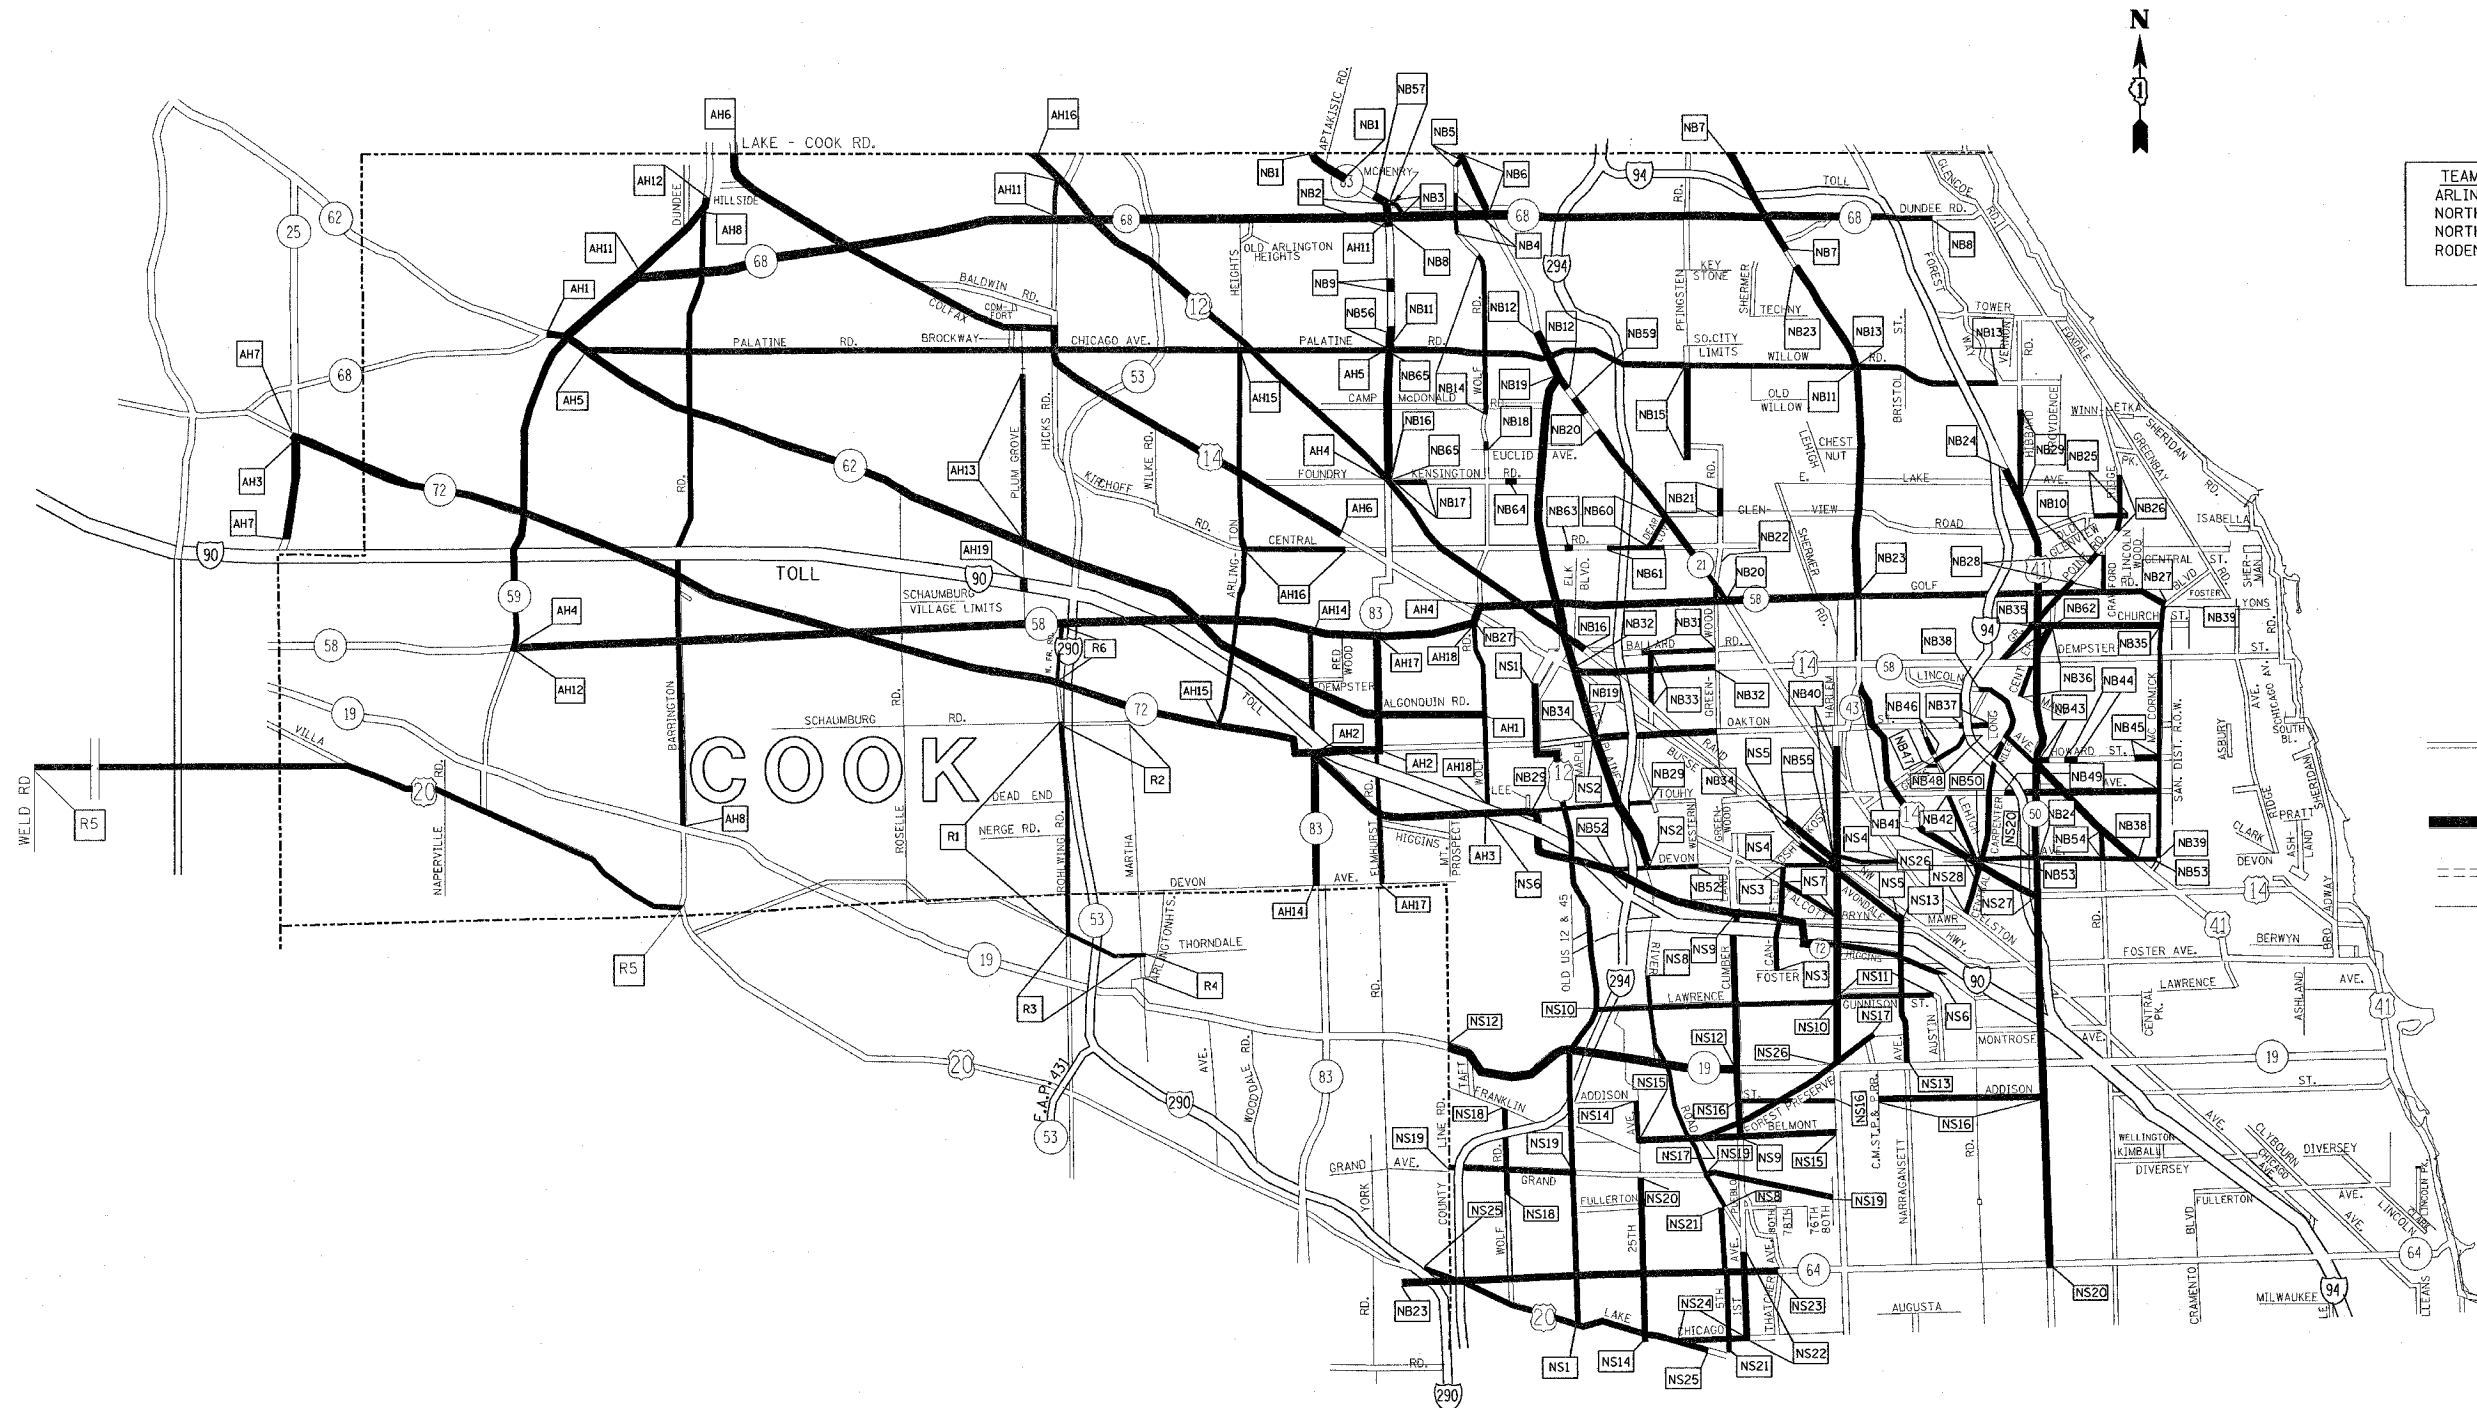

TEAM SECTION	KEY LOCATIONS
ARLINGTON HTS.	AH1-AH19
NORTHBROOK	NB1-NB65
NORTHSIDE	NS1-NS29
RODENBURG	R1-R6

- DISTRICT NO. 1
- STATE HIGHWAYS & EXPRESSWAYS WITHIN STATE JURISDICTION (EXCEPT TOLLWAYS)
 - STATE HIGHWAYS & EXPRESSWAYS TO BE CLEANED
 - FUTURE HIGHWAYS
 - VARIOUS AGENCIES HIGHWAYS

REVISIONS	
NAME	DATE

ILLINOIS DEPARTMENT OF TRANSPORTATION
 ARTERIAL CLEANING
 LOCATION MAP
 COOK COUNTY NORTH OF & INCLUDING
 ILL. RTE. 64 (NORTH AVE.)
 ARLINGTON, NORTHBROOK, NORTHSIDE
 AND RODENBURG ARTERIAL
 TEAM SECTIONS

SCALE: VERT. DATE
 HORIZ. DRAWN BY
 CHECKED BY

PLOT DATE = 12/15/2007
 PLOT SCALE = 1/8" = 100'
 USER NAME = mdujda