


F.A. RTE.	SECTION	COUNTY	TOTAL SHEETS	SHEET NO.
VAR.	2004-126 I	COOK	8	6
STA.	TO STA.			
FED. ROAD DIST. NO.	ILLINOIS	FED. AID PROJECT		

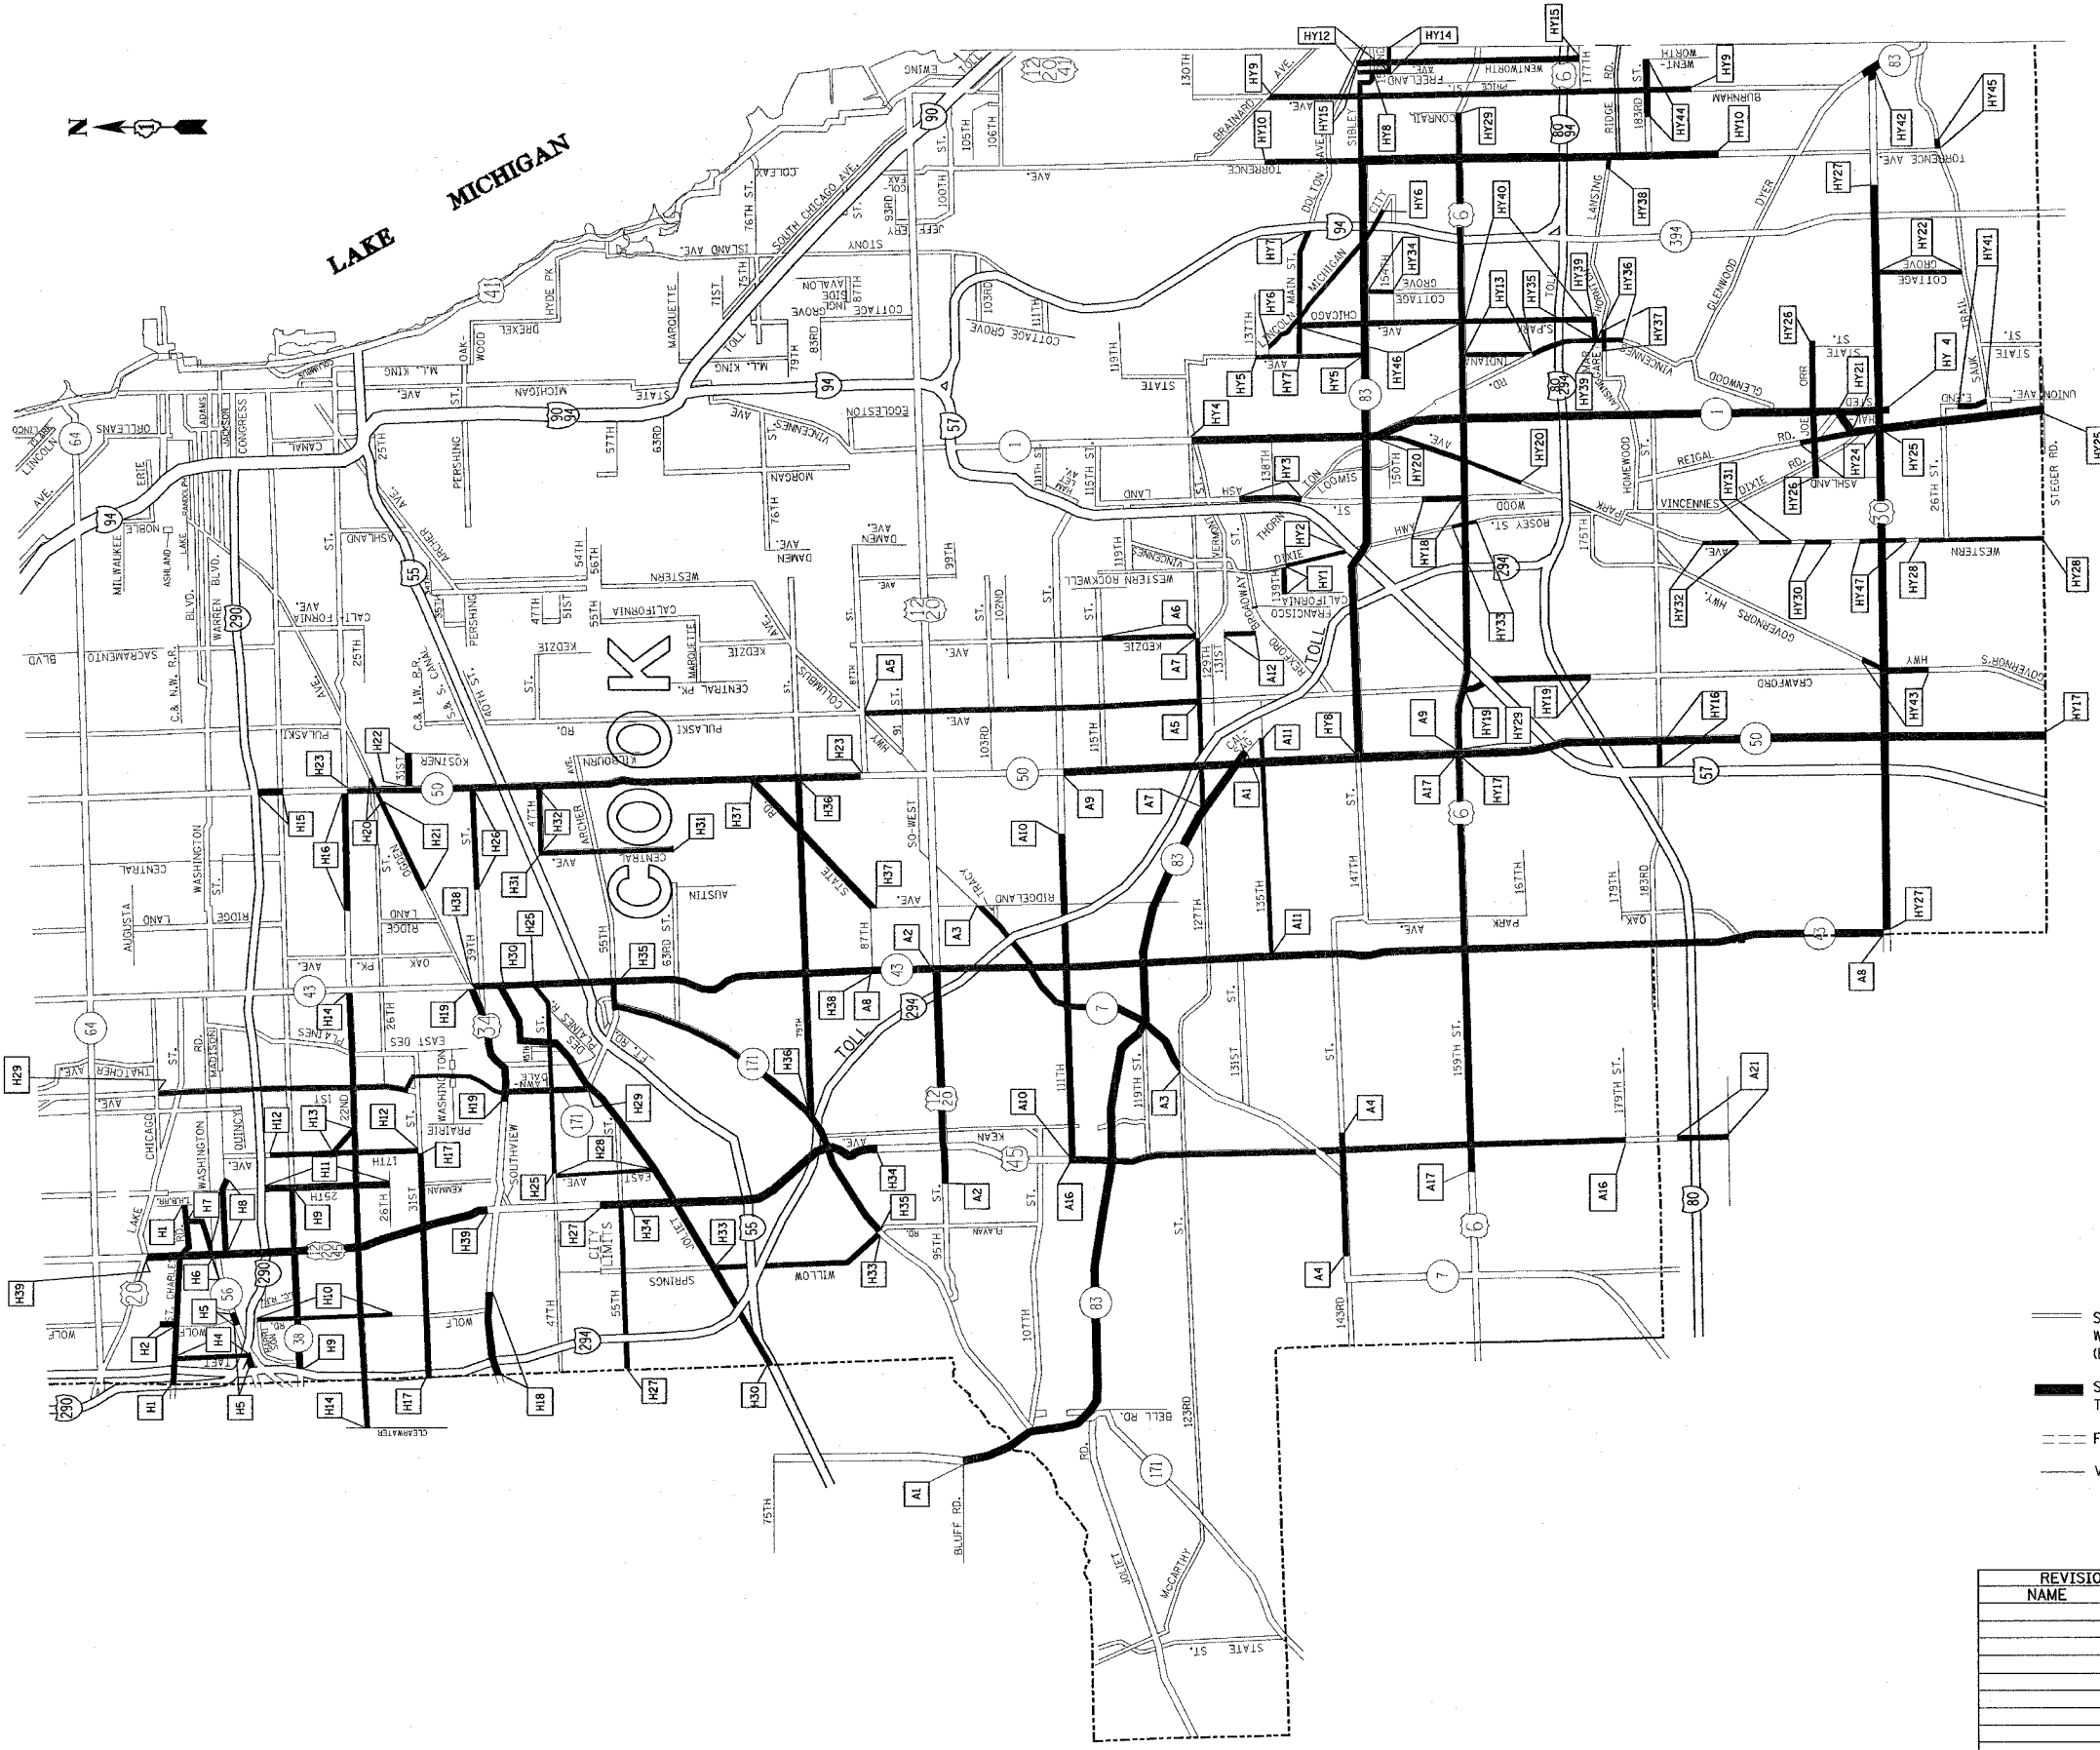

LAKE MICHIGAN

TEAM SECTION	KEY LOCATIONS
HILLSIDE	H1-H39
ALSIP	A1-A21
HARVEY	HY1-HY47

- DISTRICT NO. 1
- STATE HIGHWAYS & EXPRESSWAYS WITHIN STATE JURISDICTION (EXCEPT TOLLWAYS)
  - STATE HIGHWAYS & EXPRESSWAYS TO BE CLEANED
  - FUTURE HIGHWAYS
  - VARIOUS AGENCIES HIGHWAYS

REVISIONS	
NAME	DATE

ILLINOIS DEPARTMENT OF TRANSPORTATION  
 ARTERIAL CLEANING  
 LOCATION MAP  
 COOK COUNTY SOUTH OF  
 ILL. RTE. 64 (NORTH AVE.)  
 HILLSIDE, ALSIP AND HARVEY TEAM SECTIONS

SCALE: VERT. \_\_\_\_\_  
 HORIZ. \_\_\_\_\_  
 DATE \_\_\_\_\_ DRAWN BY \_\_\_\_\_  
 CHECKED BY \_\_\_\_\_

PLOT DATE = 12/15/2007  
 FILE NAME = c:\p\proj\mets\m127980\wep\proj\cont\cc-2886.dgn  
 USER NAME = mshjjs