



| | | | | |
|-----------------------|----------|---------------------------|--------------|-----------|
| F.A.P. RTE. | SECTION | COUNTY | TOTAL SHEETS | SHEET NO. |
| 353 | 11-5-N-1 | COOK | 79 | 23 |
| STA. | | TO STA. | | |
| FED. ROAD DIST. NO. 1 | | ILLINOIS FED. AID PROJECT | | |

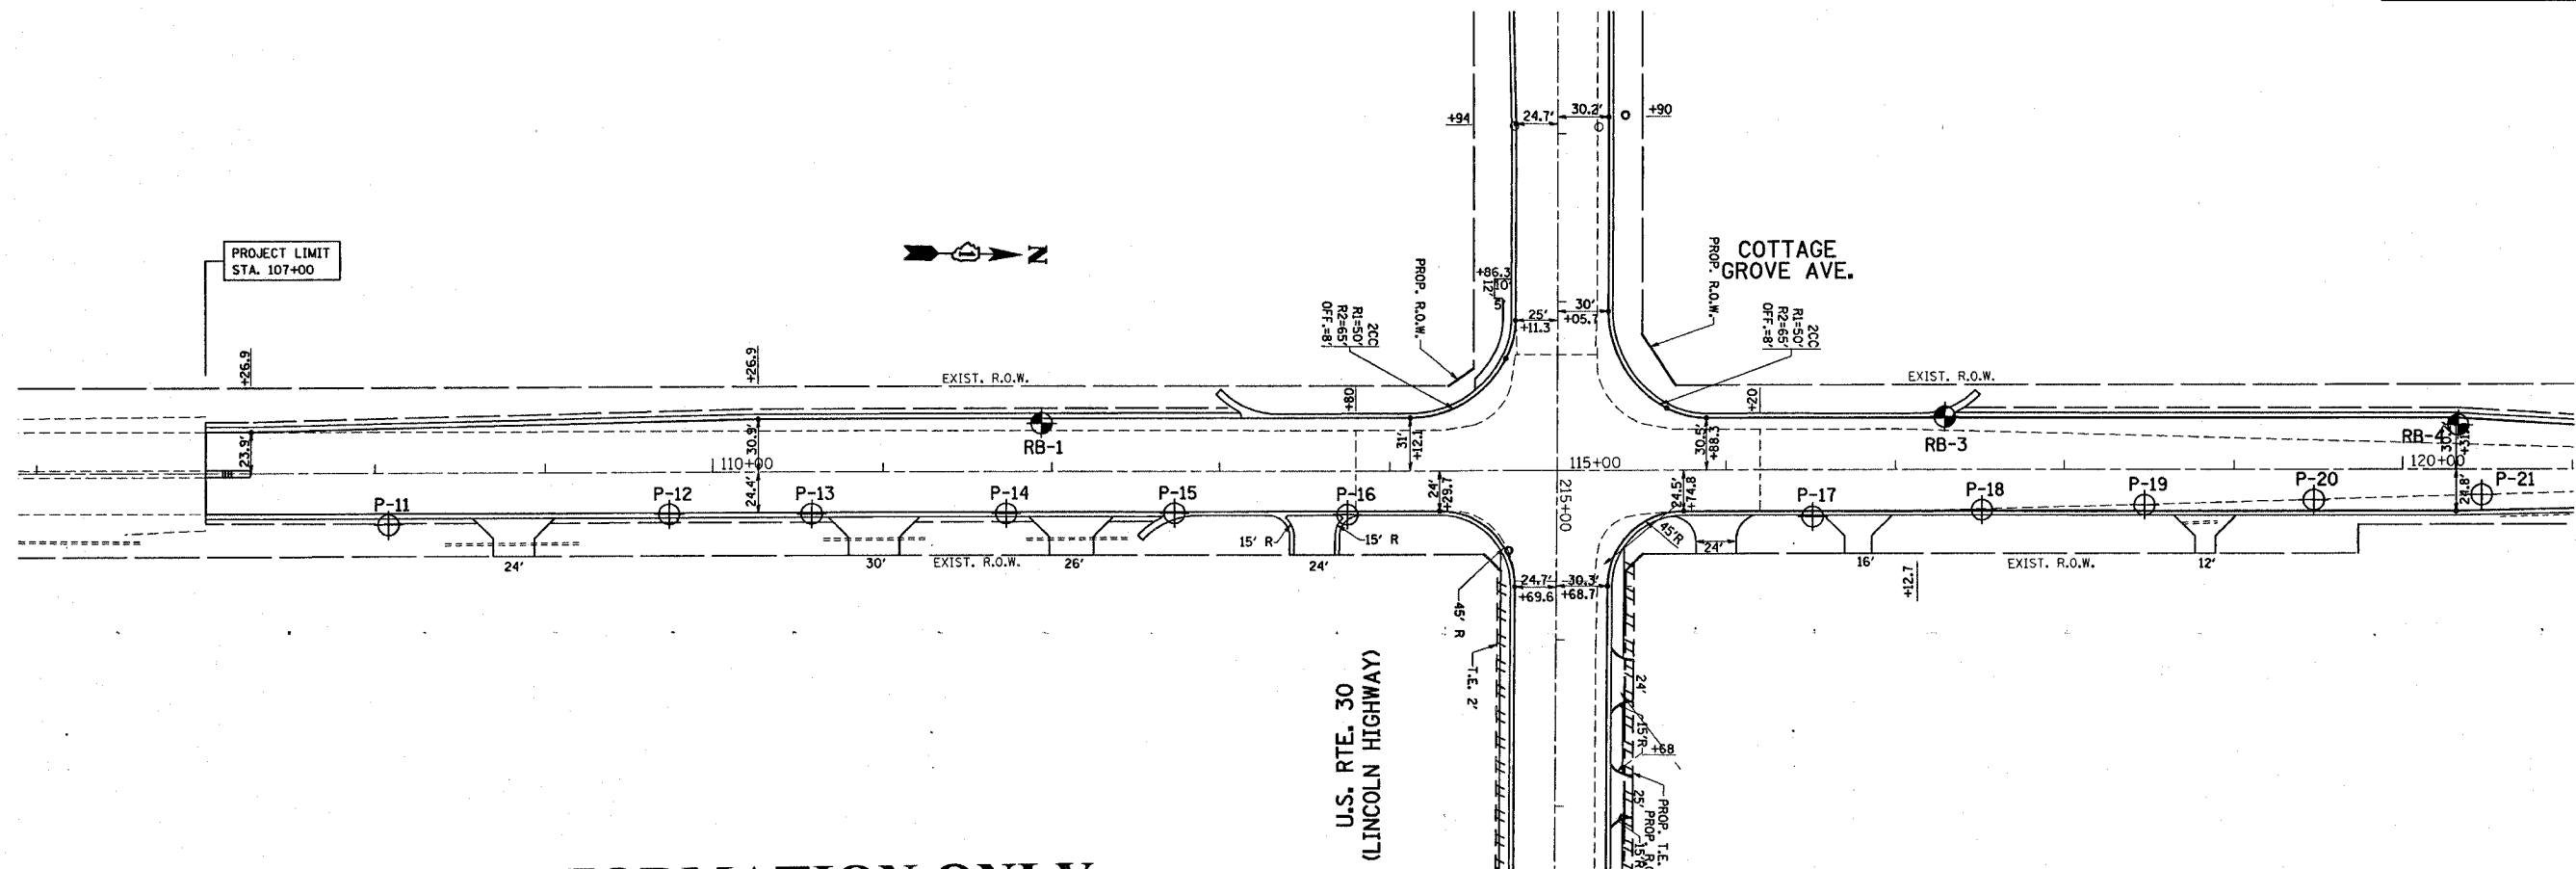

FOR INFORMATION ONLY

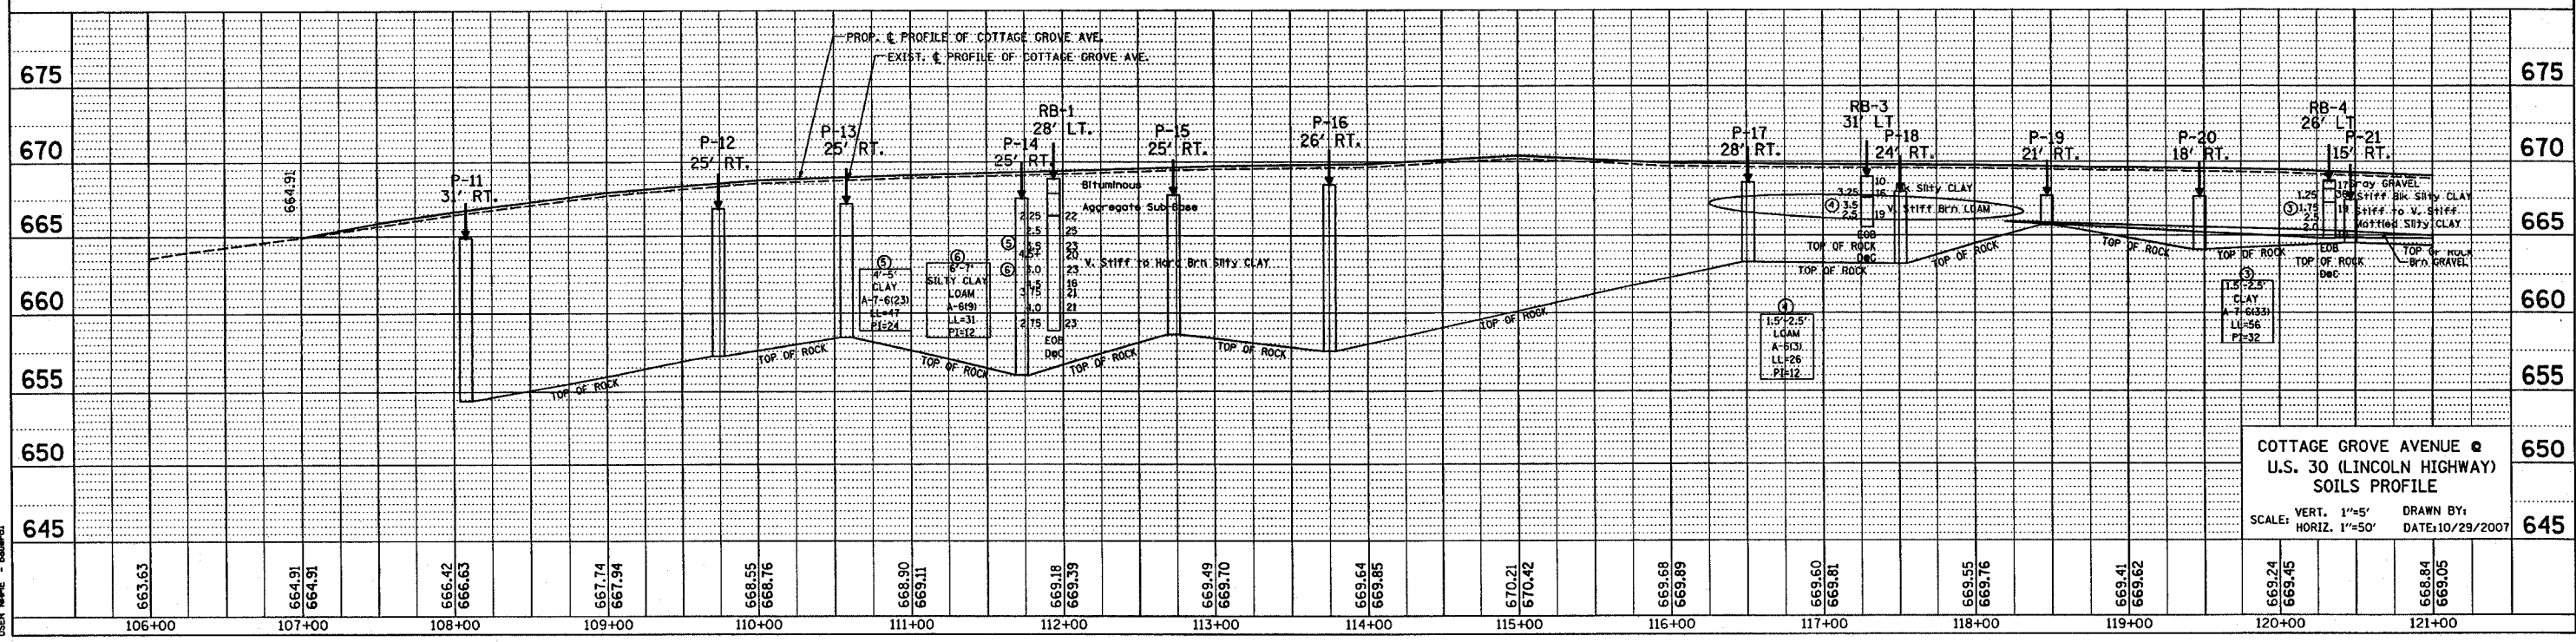

COTTAGE GROVE AVENUE
U.S. 30 (LINCOLN HIGHWAY)
SOILS PROFILE

SCALE: VERT. 1"=5'
HORIZ. 1"=50'

DRAWN BY: DATE: 10/29/2007

| | |
|-----------|------|
| PLAN | DATE |
| NO. | BY |
| NOTE BOOK | DATE |
| NO. | BY |
| NO. | BY |
| NO. | BY |

| | |
|-------|------|
| PROF. | DATE |
| NO. | BY |
| NO. | BY |
| NO. | BY |
| NO. | BY |

PLOT DATE: 10/29/2007
PLOT SCALE: 1"=50'
USER NAME: [unclear]