


PLOT DATE = 10/26/2007
 FILE NAME = c:\pro_jeff\111003\111003.dwg
 PLOT SCALE = 1/8" = 1'-0"
 USER NAME = jlg

ORIGINAL SURVEY
 SURVEY NO. _____
 DATE _____
 BY _____

FINAL SURVEY
 SURVEY NO. _____
 DATE _____
 BY _____

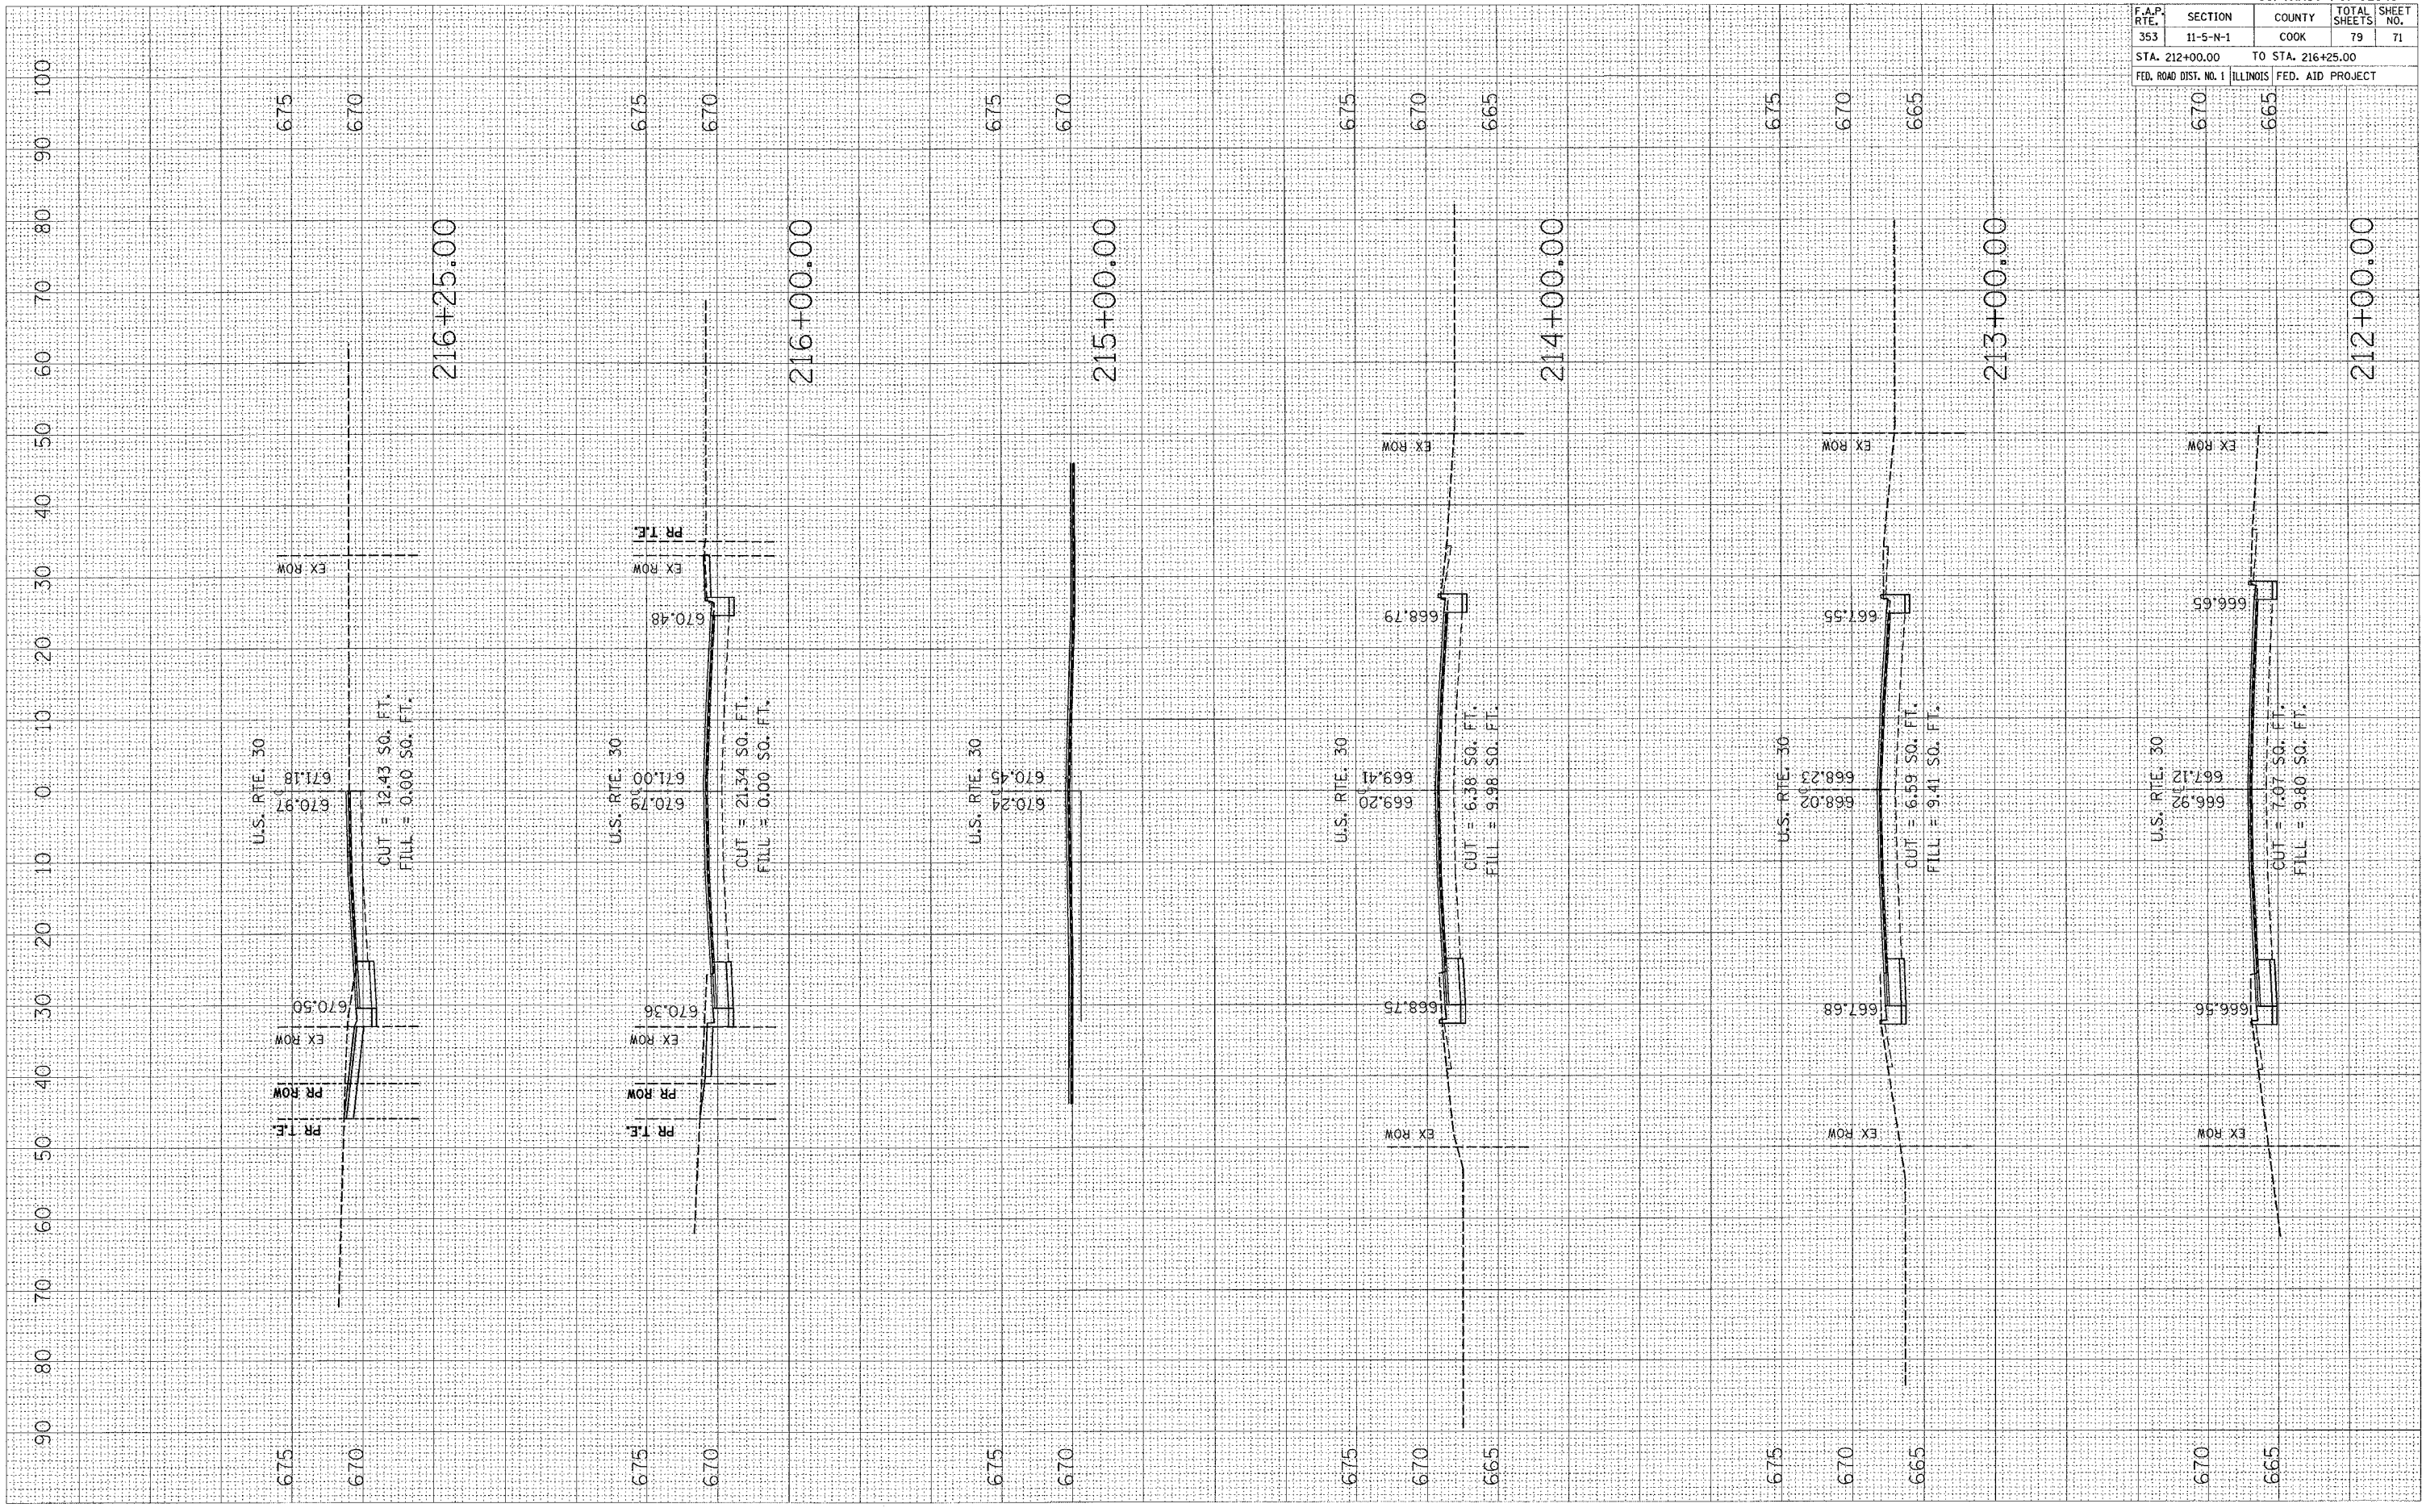

CONTRACT NO. 62949				
F.A.P. RTE.	SECTION	COUNTY	TOTAL SHEETS	SHEET NO.
353	11-5-N-1	COOK	79	71
STA. 212+00.00		TO STA. 216+25.00		
FED. ROAD DIST. NO. 1		ILLINOIS FED. AID PROJECT		