


PLOT DATE = 10/26/2007
FILE NAME = c:\projects\1010803\1010803.dwg
PLOT SCALE = 10.0000' / 1" = 125.0000
USER NAME = vlgmrcp

ORIGINAL SURVEY PLOTTED
NO. _____

FINAL SURVEY PLOTTED
NO. _____

BY _____

DATE _____

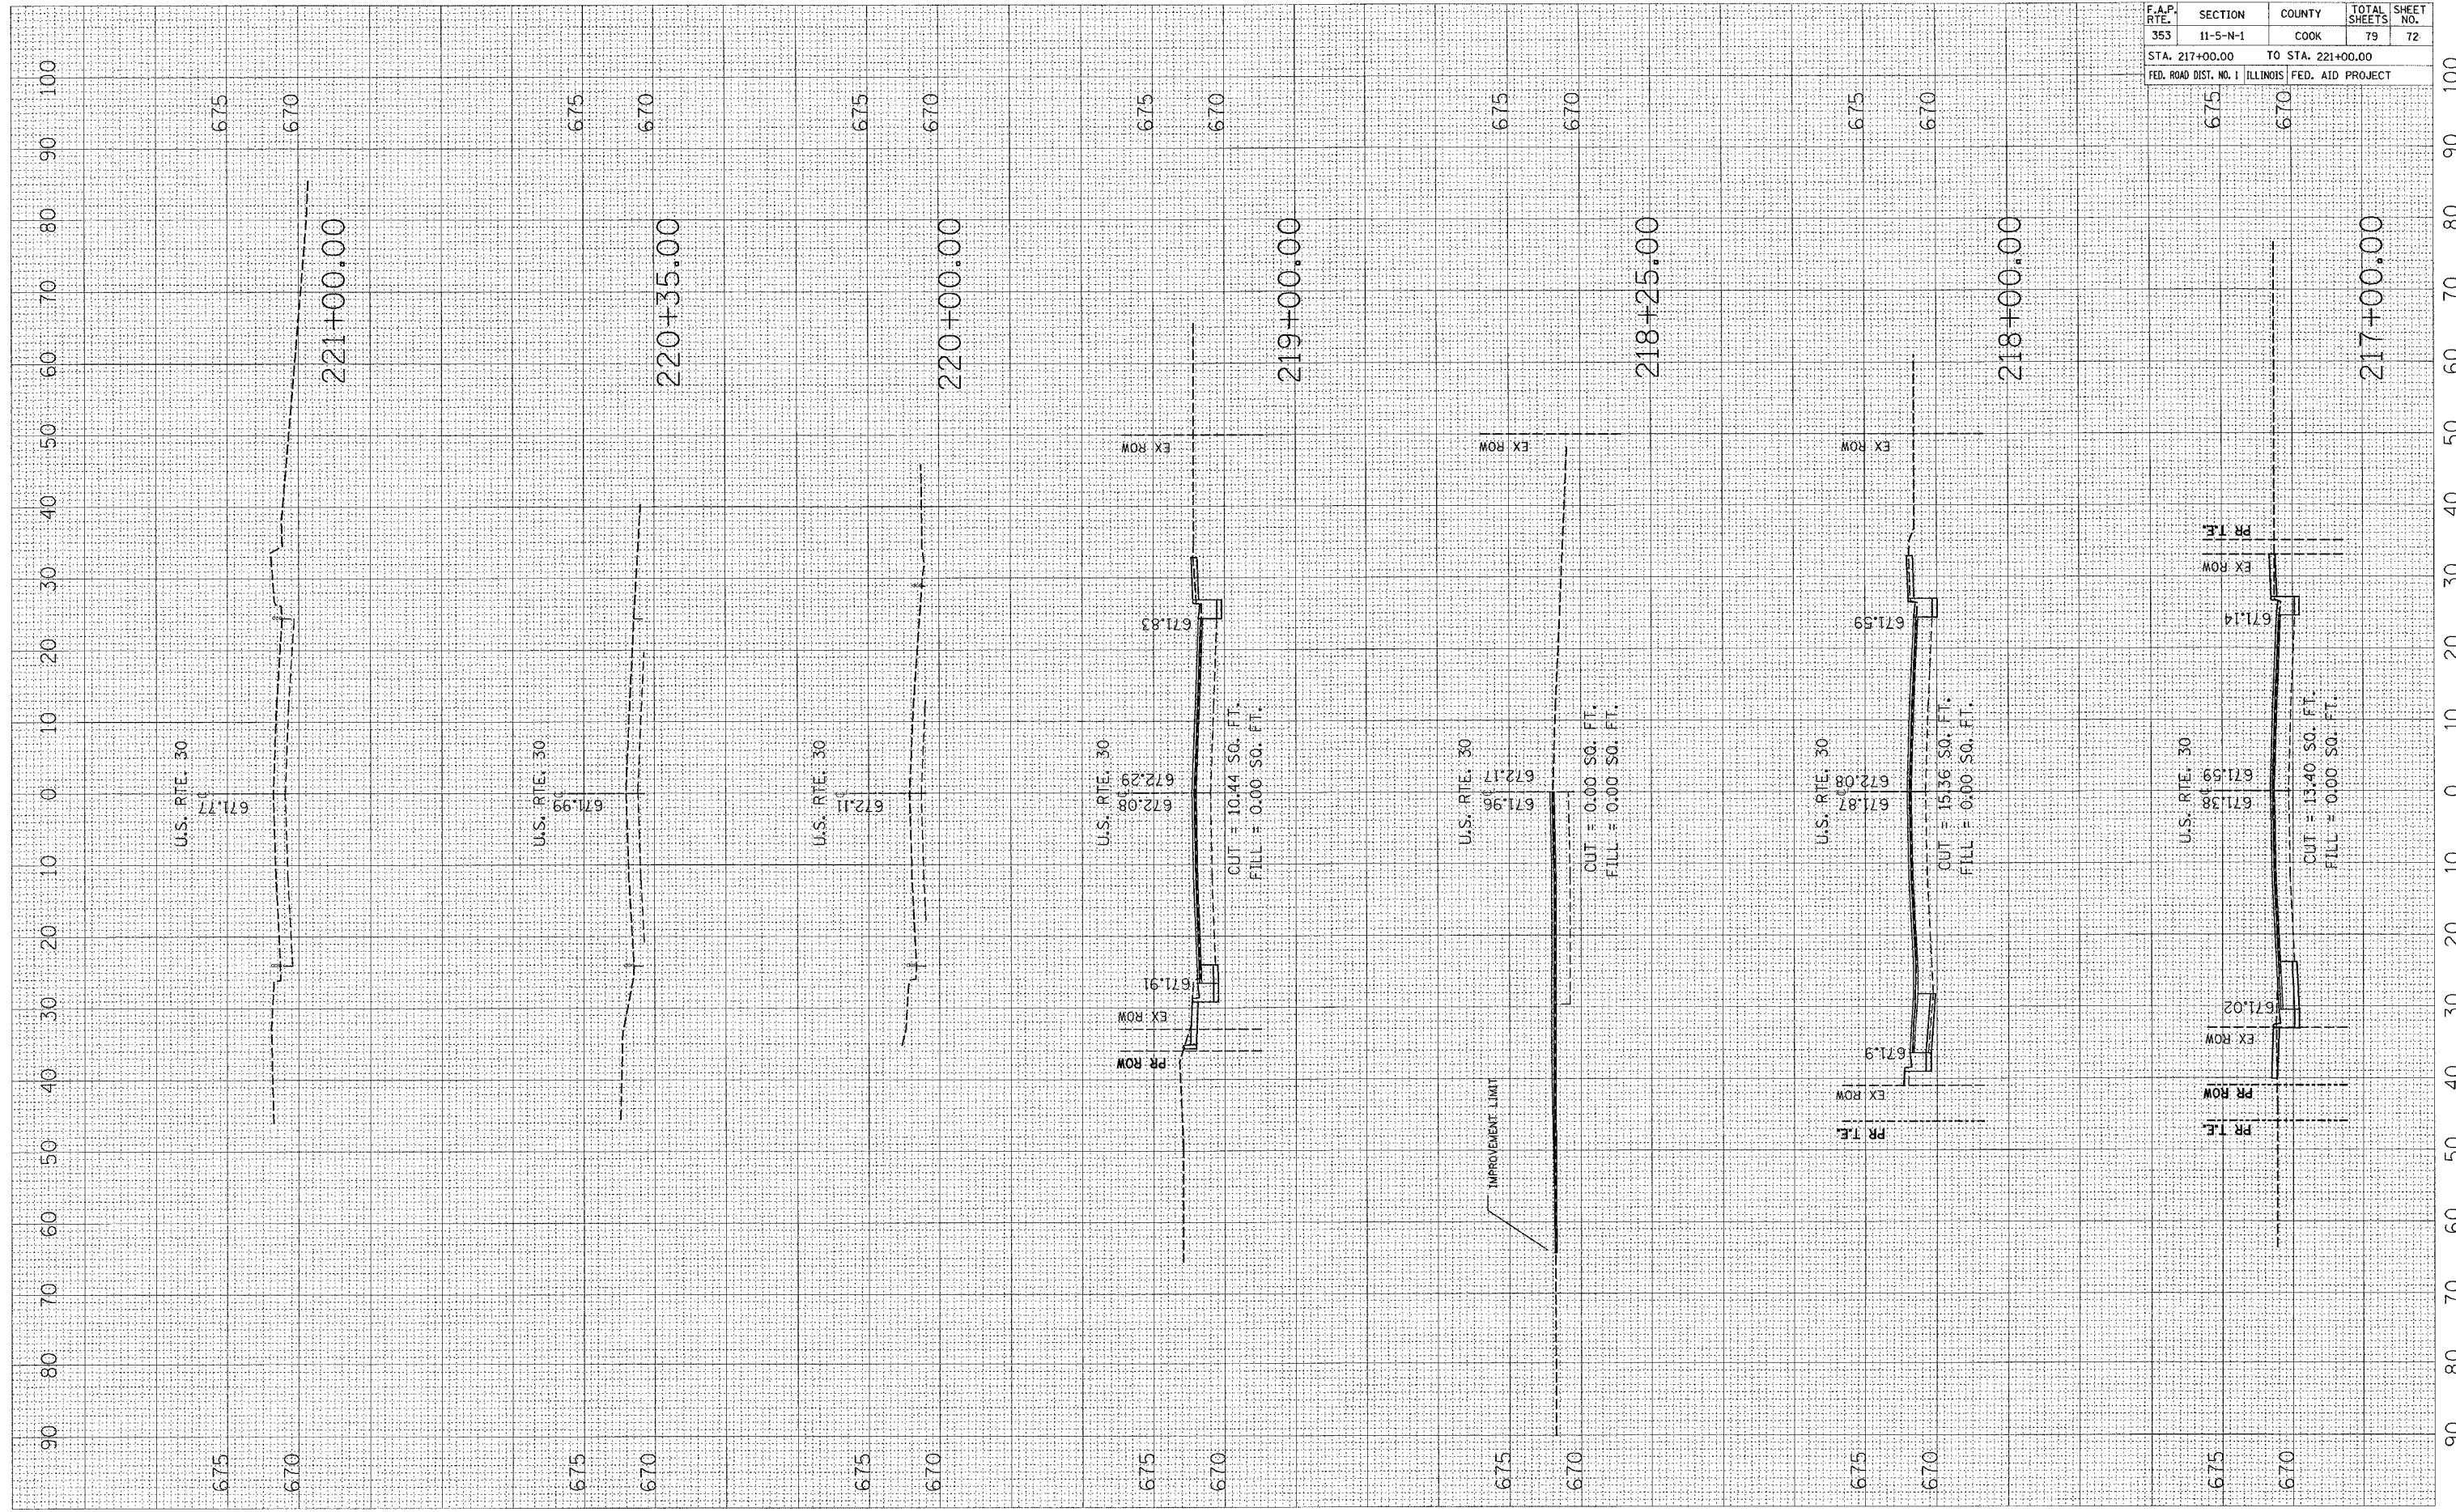

F.A.P. RTE.	SECTION	COUNTY	TOTAL SHEETS	SHEET NO.
353	11-5-N-1	COOK	79	72
STA. 217+00.00 TO STA. 221+00.00		FED. ROAD DIST. NO. 1 ILLINOIS FED. AID PROJECT		