


PLOT DATE = 12/14/2007
 FILE NAME = c:\pco\pco\p101023\va_cottage.dwg
 PLOT SCALE = 1/8" = 1' IN.
 USER NAME = wlgreendp

ORIGINAL SURVEY
 SURVEY NO. _____
 DATE _____
 BY _____
 CHECKED _____
 AREAS CHECKED _____

FINAL SURVEY
 SURVEY NO. _____
 DATE _____
 BY _____
 CHECKED _____
 AREAS CHECKED _____

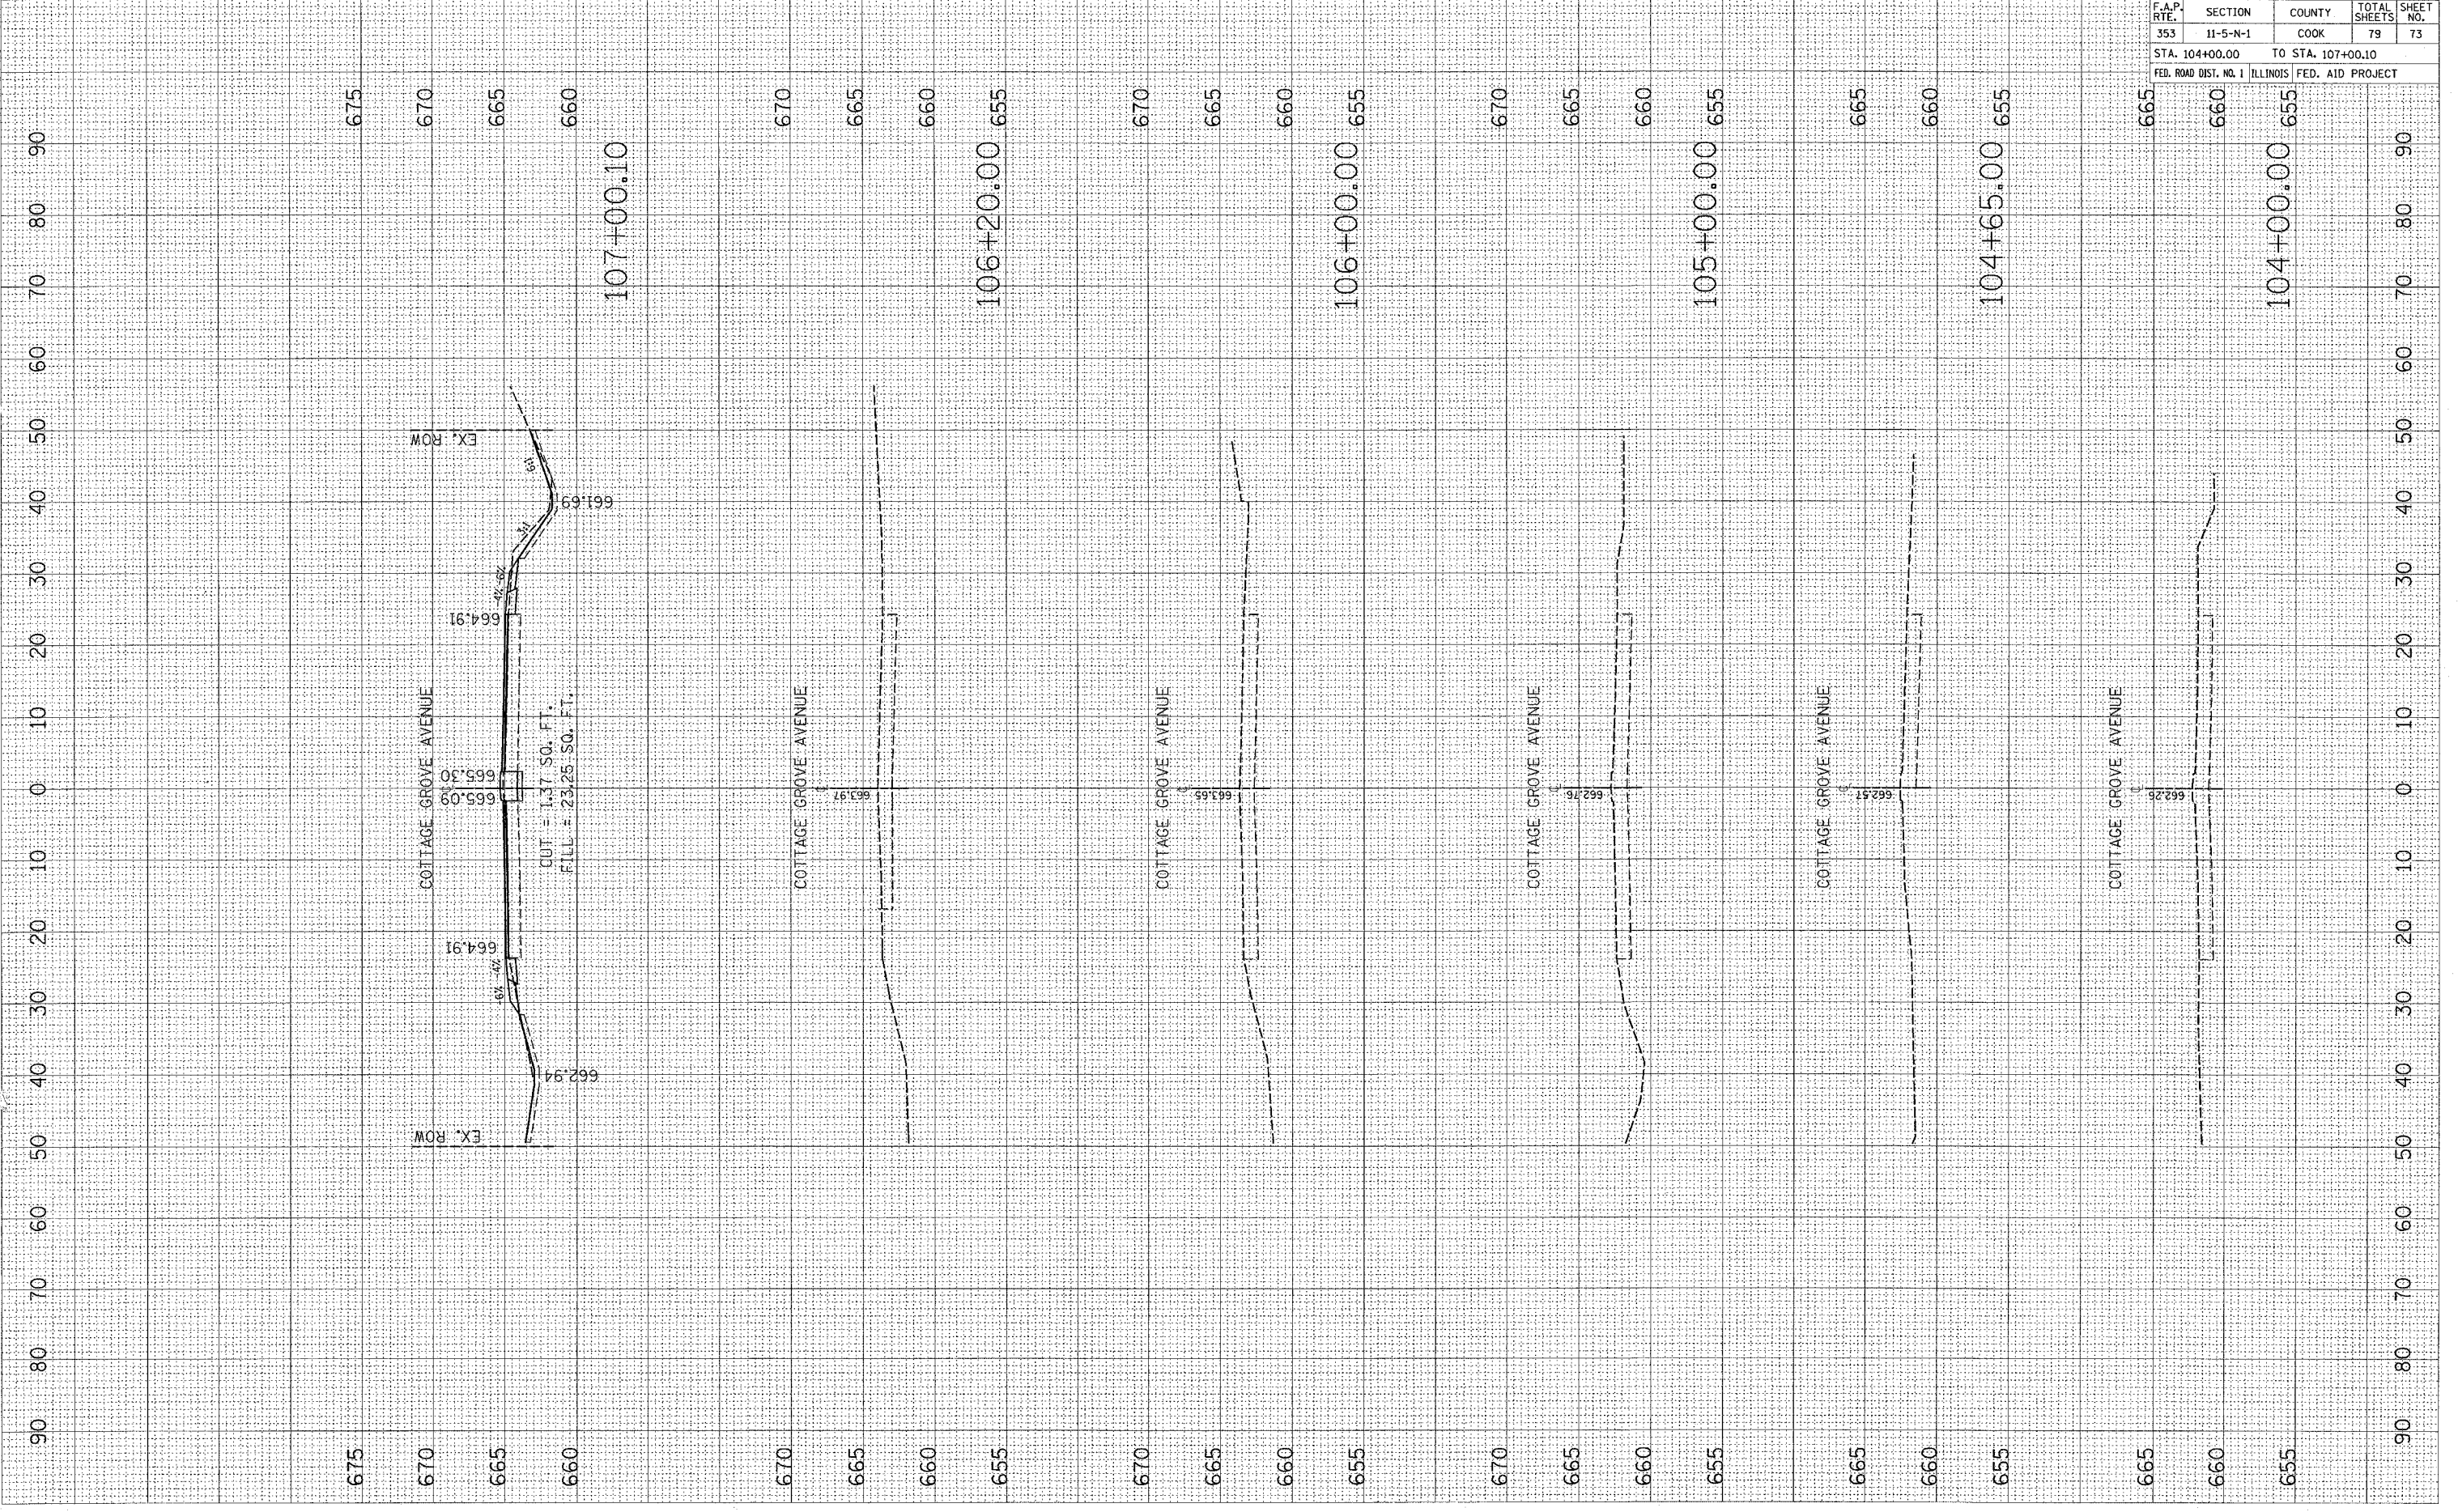

CONTRACT NO. 62949				
F.A.P. RTE.	SECTION	COUNTY	TOTAL SHEETS	SHEET NO.
353	11-5-N-1	COOK	79	73
STA. 104+00.00		TO STA. 107+00.10		
FED. ROAD DIST. NO. 1 ILLINOIS FED. AID PROJECT				

REV. 1