


PLOT DATE = 12/14/2007
 FILE NAME = c:\pco\pco\118000\118000.dwg
 PLOT SCALE = 1/8" = 1' / IN.
 USER NAME = wlgrenandp

ORIGINAL SURVEY NO. _____
 SURVEY NO. _____
 DATE _____

FINAL SURVEY NO. _____
 SURVEY NO. _____
 DATE _____

NO. _____
 AREAS CHECKED _____
 AREAS CHECKED _____

NO. _____
 AREAS CHECKED _____
 AREAS CHECKED _____

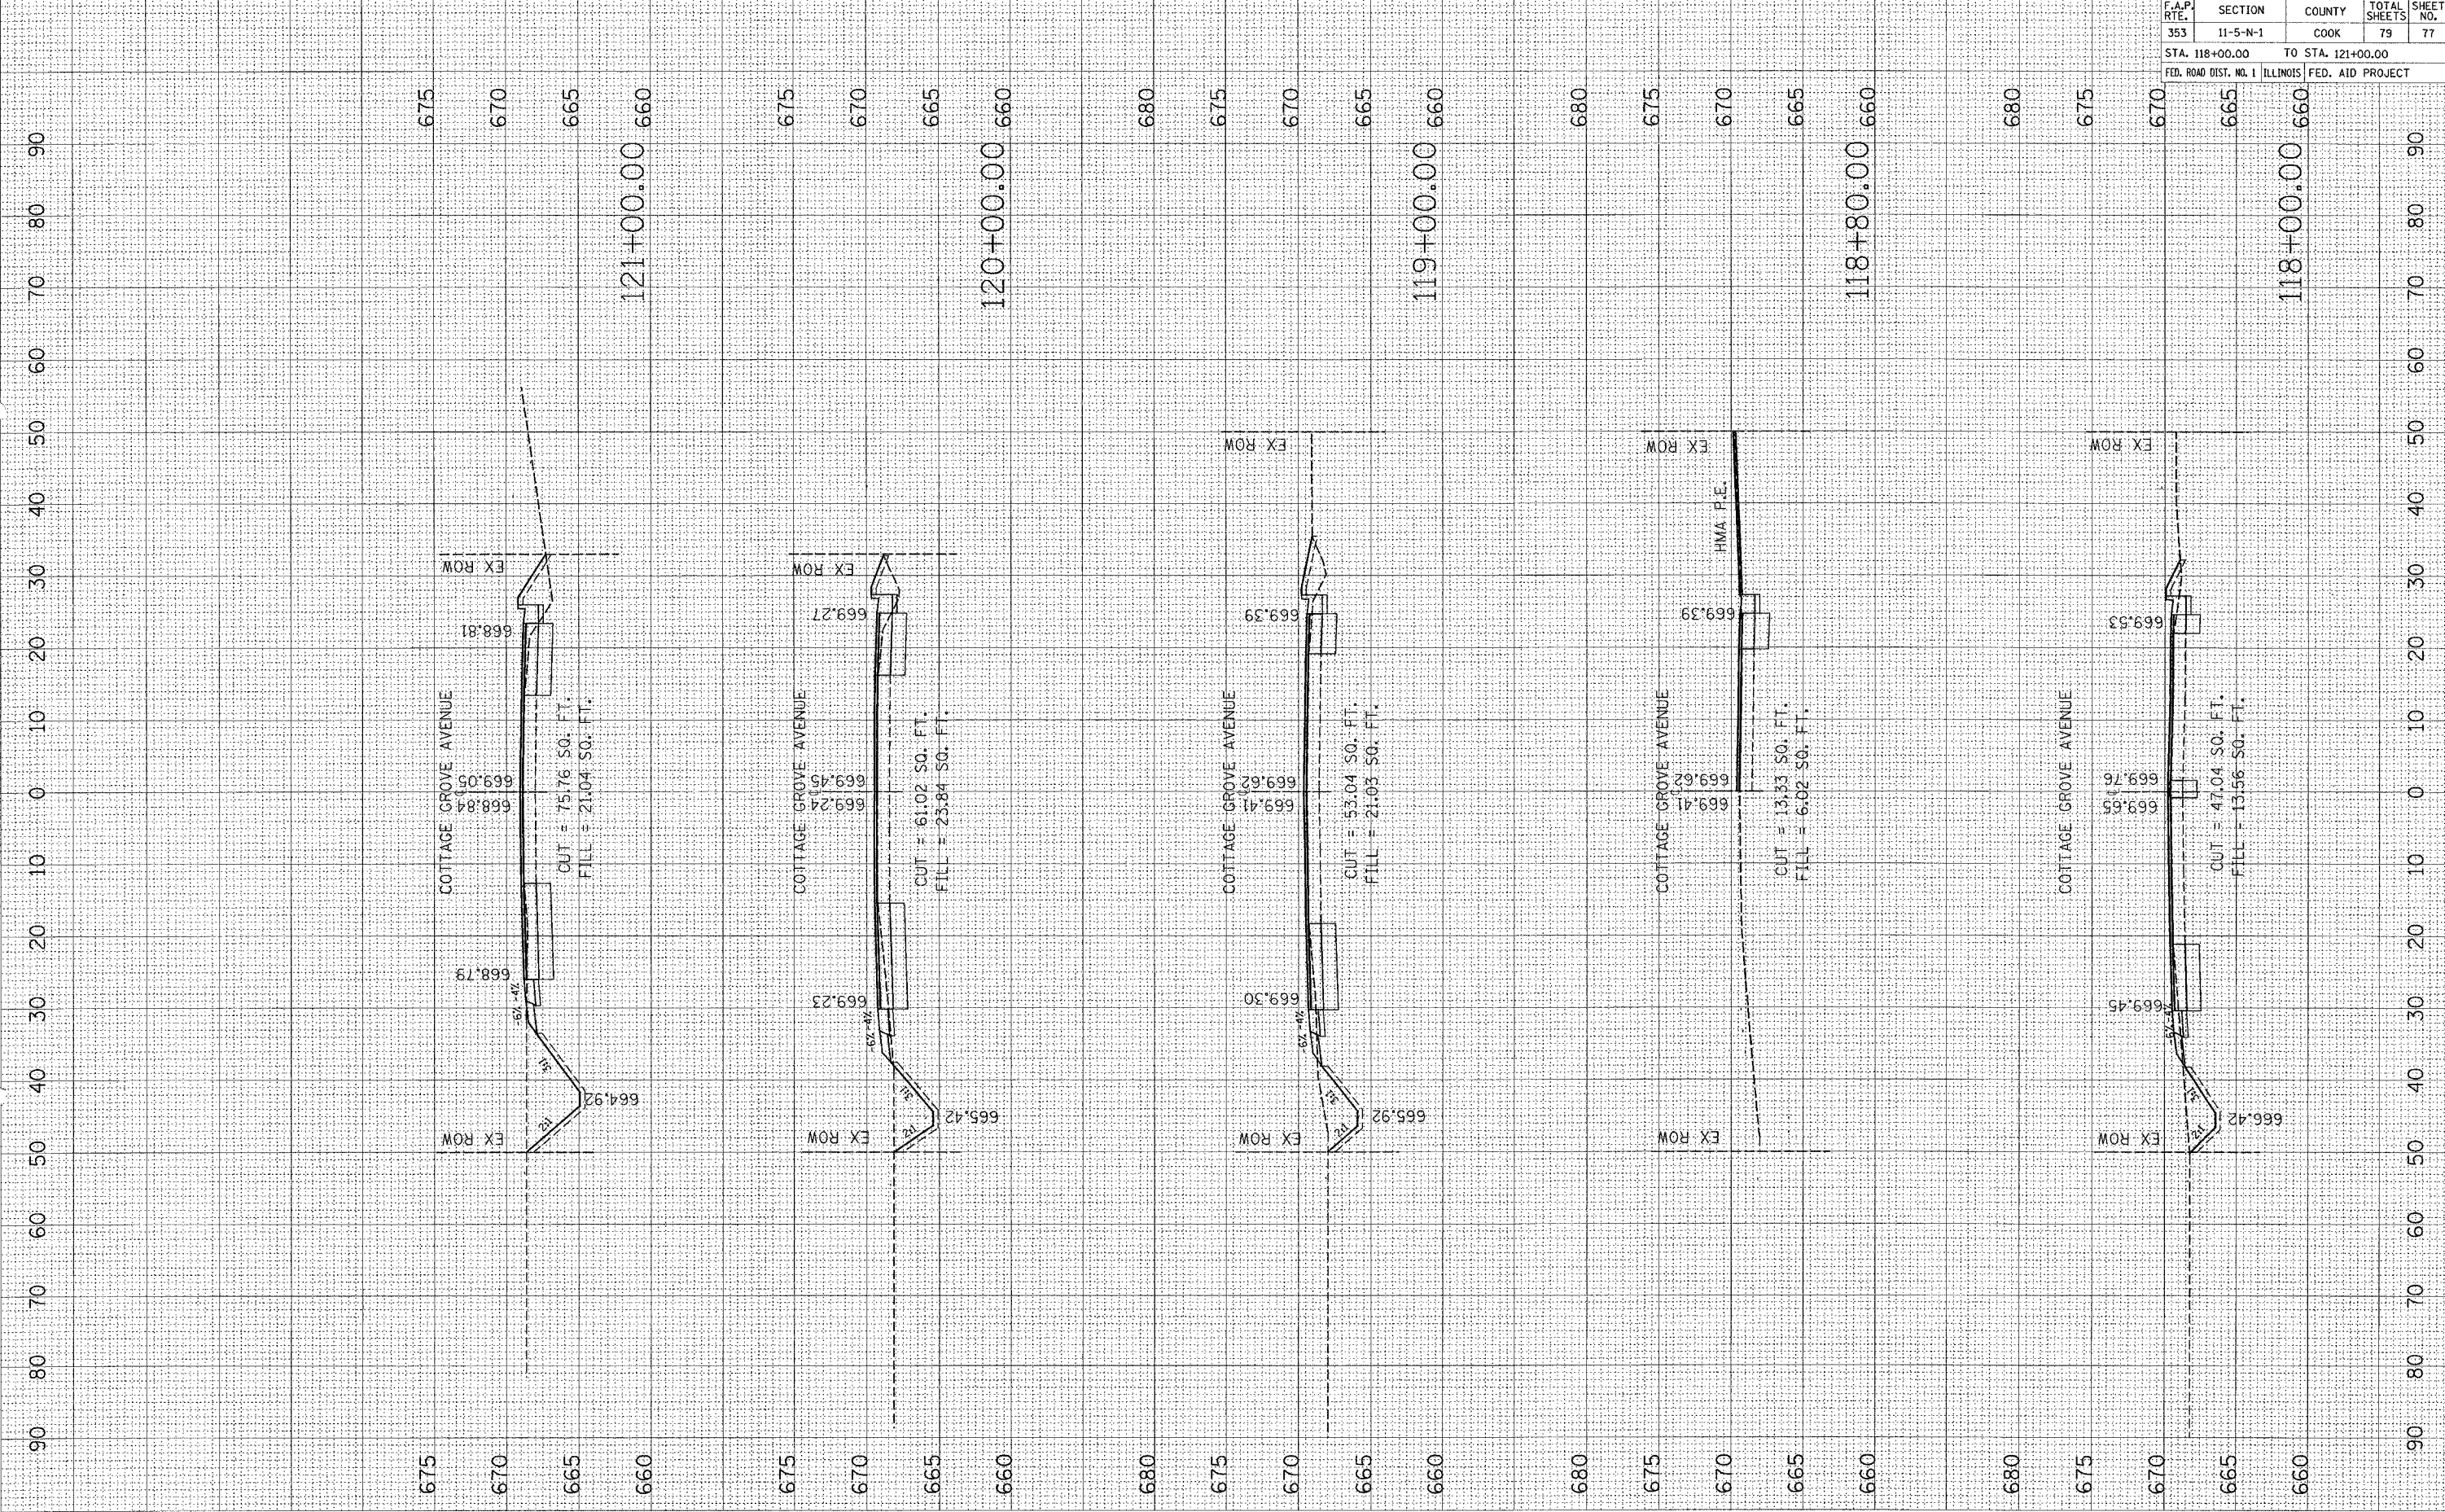

CONTRACT NO. 62949				
F.A.P. RTE.	SECTION	COUNTY	TOTAL SHEETS	SHEET NO.
353	11-5-N-1	COOK	79	77
STA. 118+00.00 TO STA. 121+00.00				
FED. ROAD DIST. NO. 1 ILLINOIS FED. AID PROJECT				

REV. 1