


PLOT DATE = 12/14/2007
 FILE NAME = c:\p1\111803\111803.dwg
 PLOT SCALE = 1/8"=1'-0" / IN.
 USER NAME = wjg

ORIGINAL SURVEY PLOTTED
 SURVEY BOOK NO. _____
 DATE _____
 BY _____

FINAL SURVEY PLOTTED
 SURVEY BOOK NO. _____
 DATE _____
 BY _____

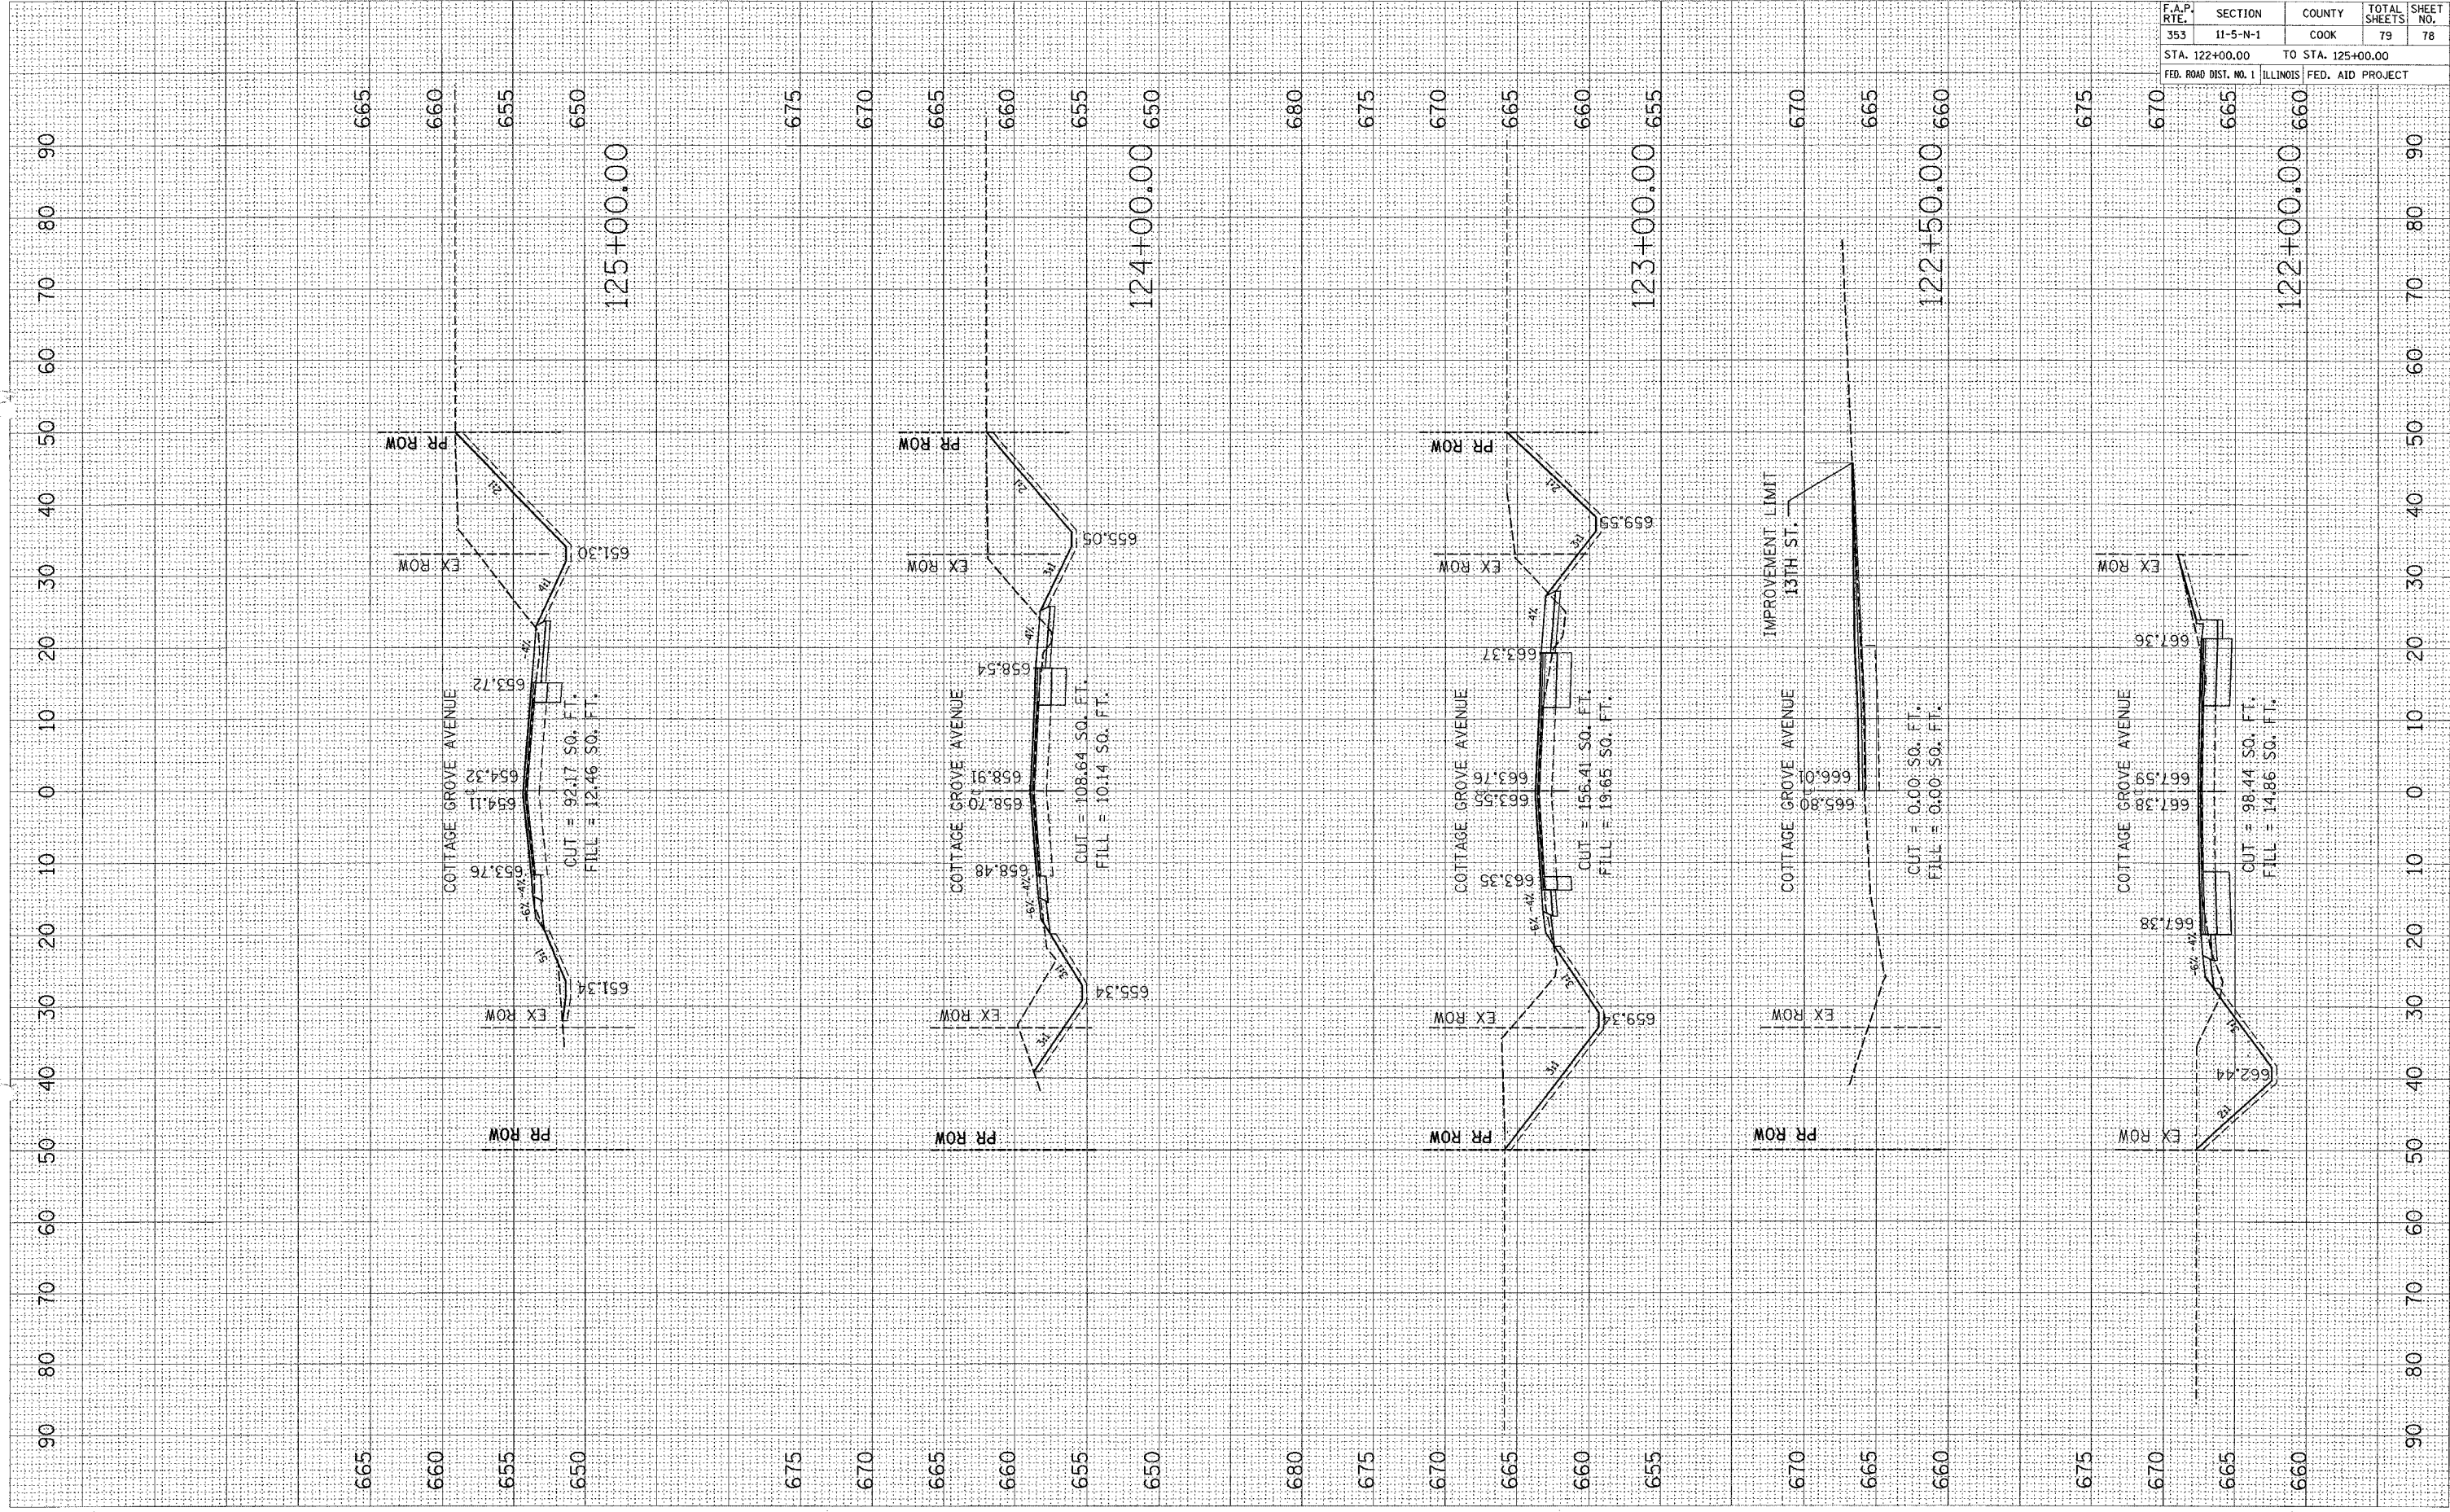

CONTRACT NO. 62949				
F.A.P. RTE.	SECTION	COUNTY	TOTAL SHEETS	SHEET NO.
353	11-5-N-1	COOK	79	78
STA. 122+00.00		TO STA. 125+00.00		
FED. ROAD DIST. NO. 1 ILLINOIS FED. AID PROJECT				

REV. 1