
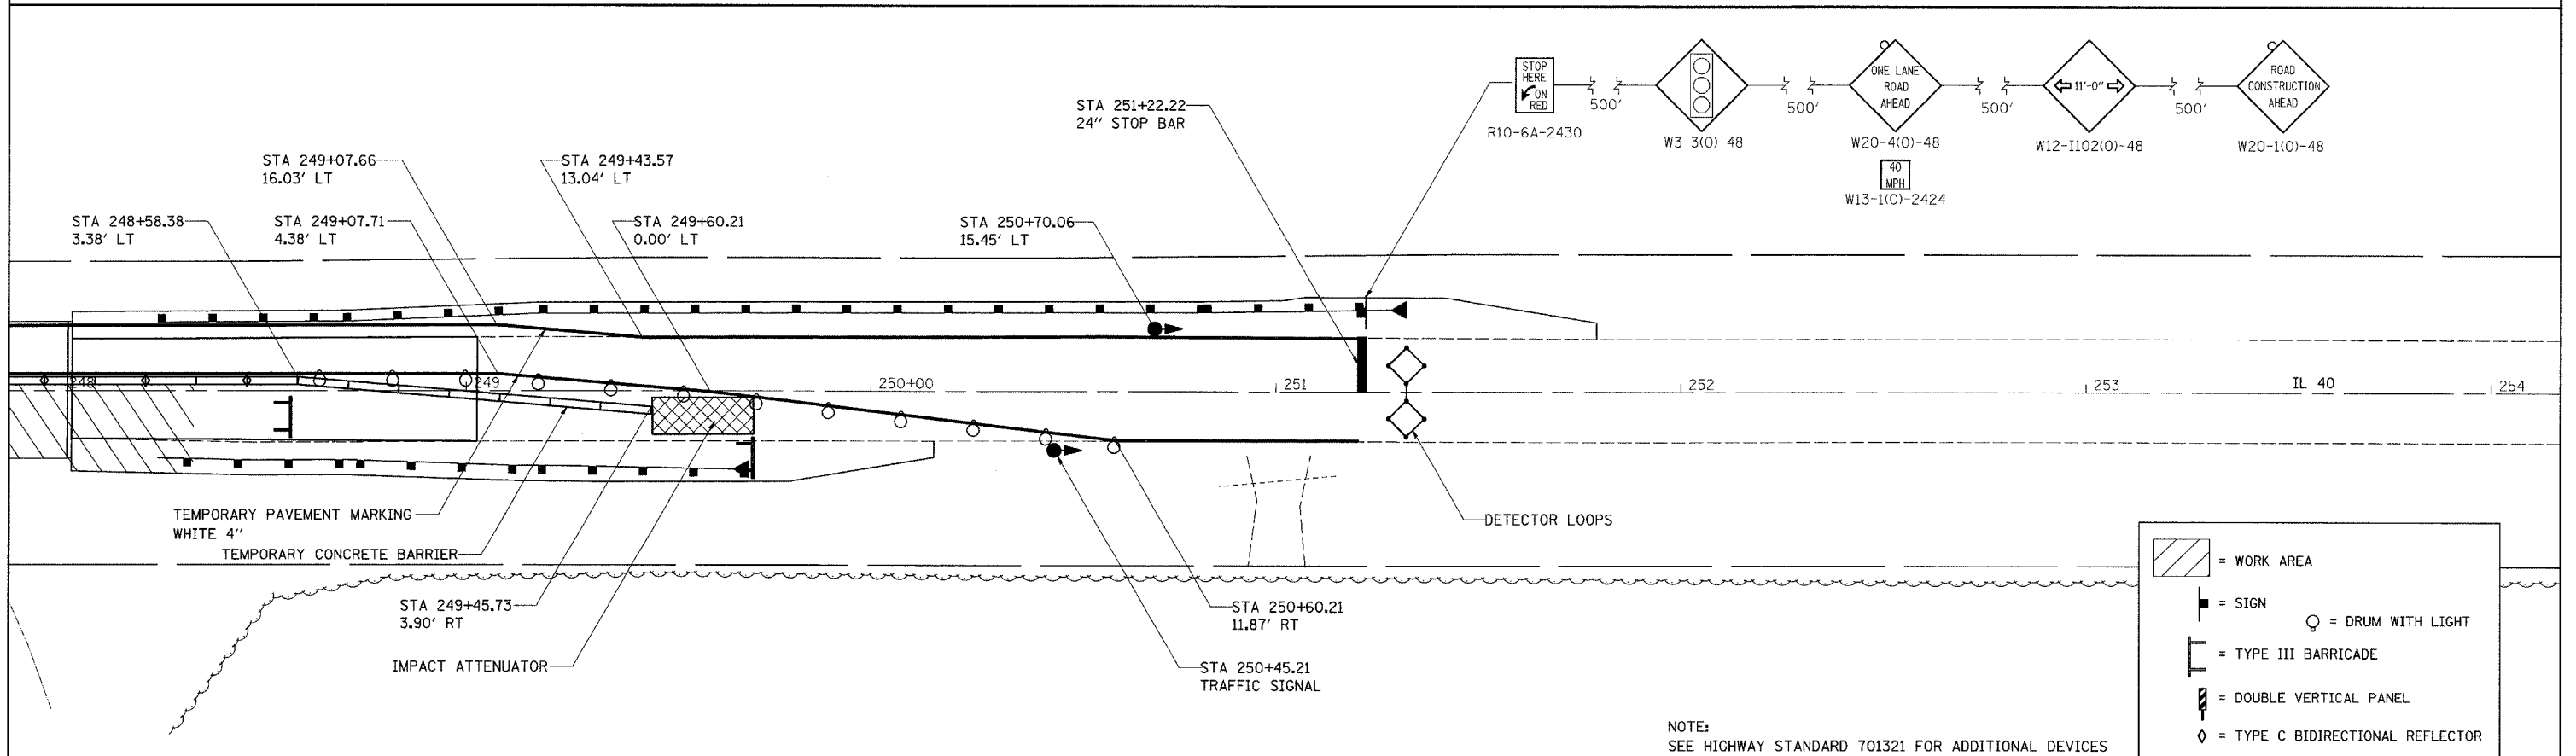


# STAGE II

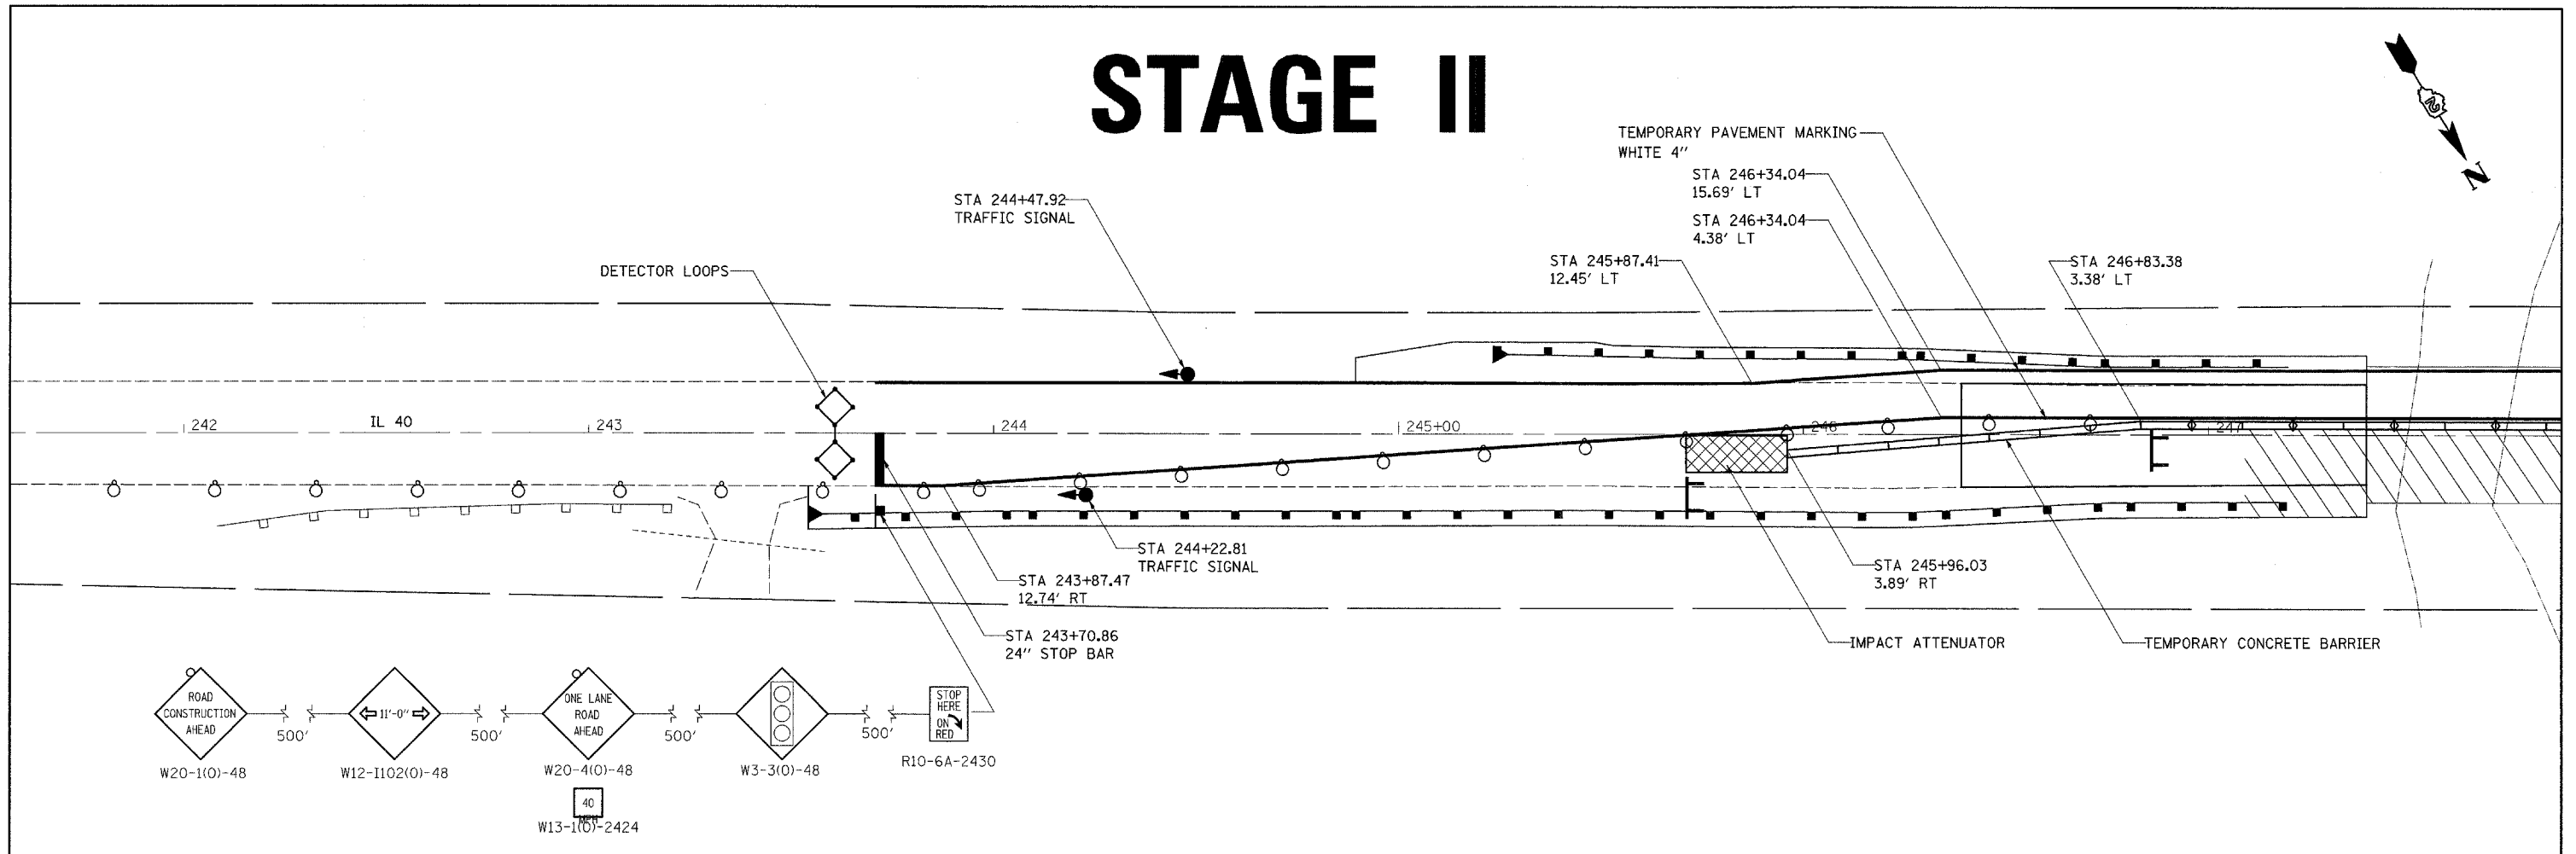

**NOTE:**  
SEE HIGHWAY STANDARD 701321 FOR ADDITIONAL DEVICES

- = WORK AREA
- = SIGN
- = DRUM WITH LIGHT
- = TYPE III BARRICADE
- = DOUBLE VERTICAL PANEL
- = TYPE C BIDIRECTIONAL REFLECTOR

FILE NAME =	USER NAME = dunoenfa	DESIGNED - FD	REVISED -	<b>STATE OF ILLINOIS DEPARTMENT OF TRANSPORTATION</b>	<b>IL 40 STAGING</b>		F.A.P. RTE. = 646	SECTION (5BR-11D)	COUNTY = CARROLL	TOTAL SHEETS = 52	SHEET NO. = 26
PROJECT = p206907\006907stg.dgn	PLOT SCALE = 20,0000' / IN.	DRAWN - FD	REVISED -		SCALE: 20	SHEET NO. 26 OF 52 SHEETS	STA. 242+00 TO STA. 254+00	CONTRACT NO. 64D29		FED. ROAD DIST. NO. [ILLINOIS] FED. AID PROJECT	
	PLOT DATE = Wed Oct 24 13:28:33 2007	CHECKED - KN	REVISED -								
		DATE - 10/4/07	REVISED -								