


FINAL SURVEY
 SURVEYED _____
 PLOTTED _____
 NOTE BOOK _____
 AREAS CHECKED _____
 NO. _____

ORIGINAL SURVEY
 SURVEYED _____
 PLOTTED _____
 NOTE BOOK _____
 AREAS CHECKED _____
 NO. _____

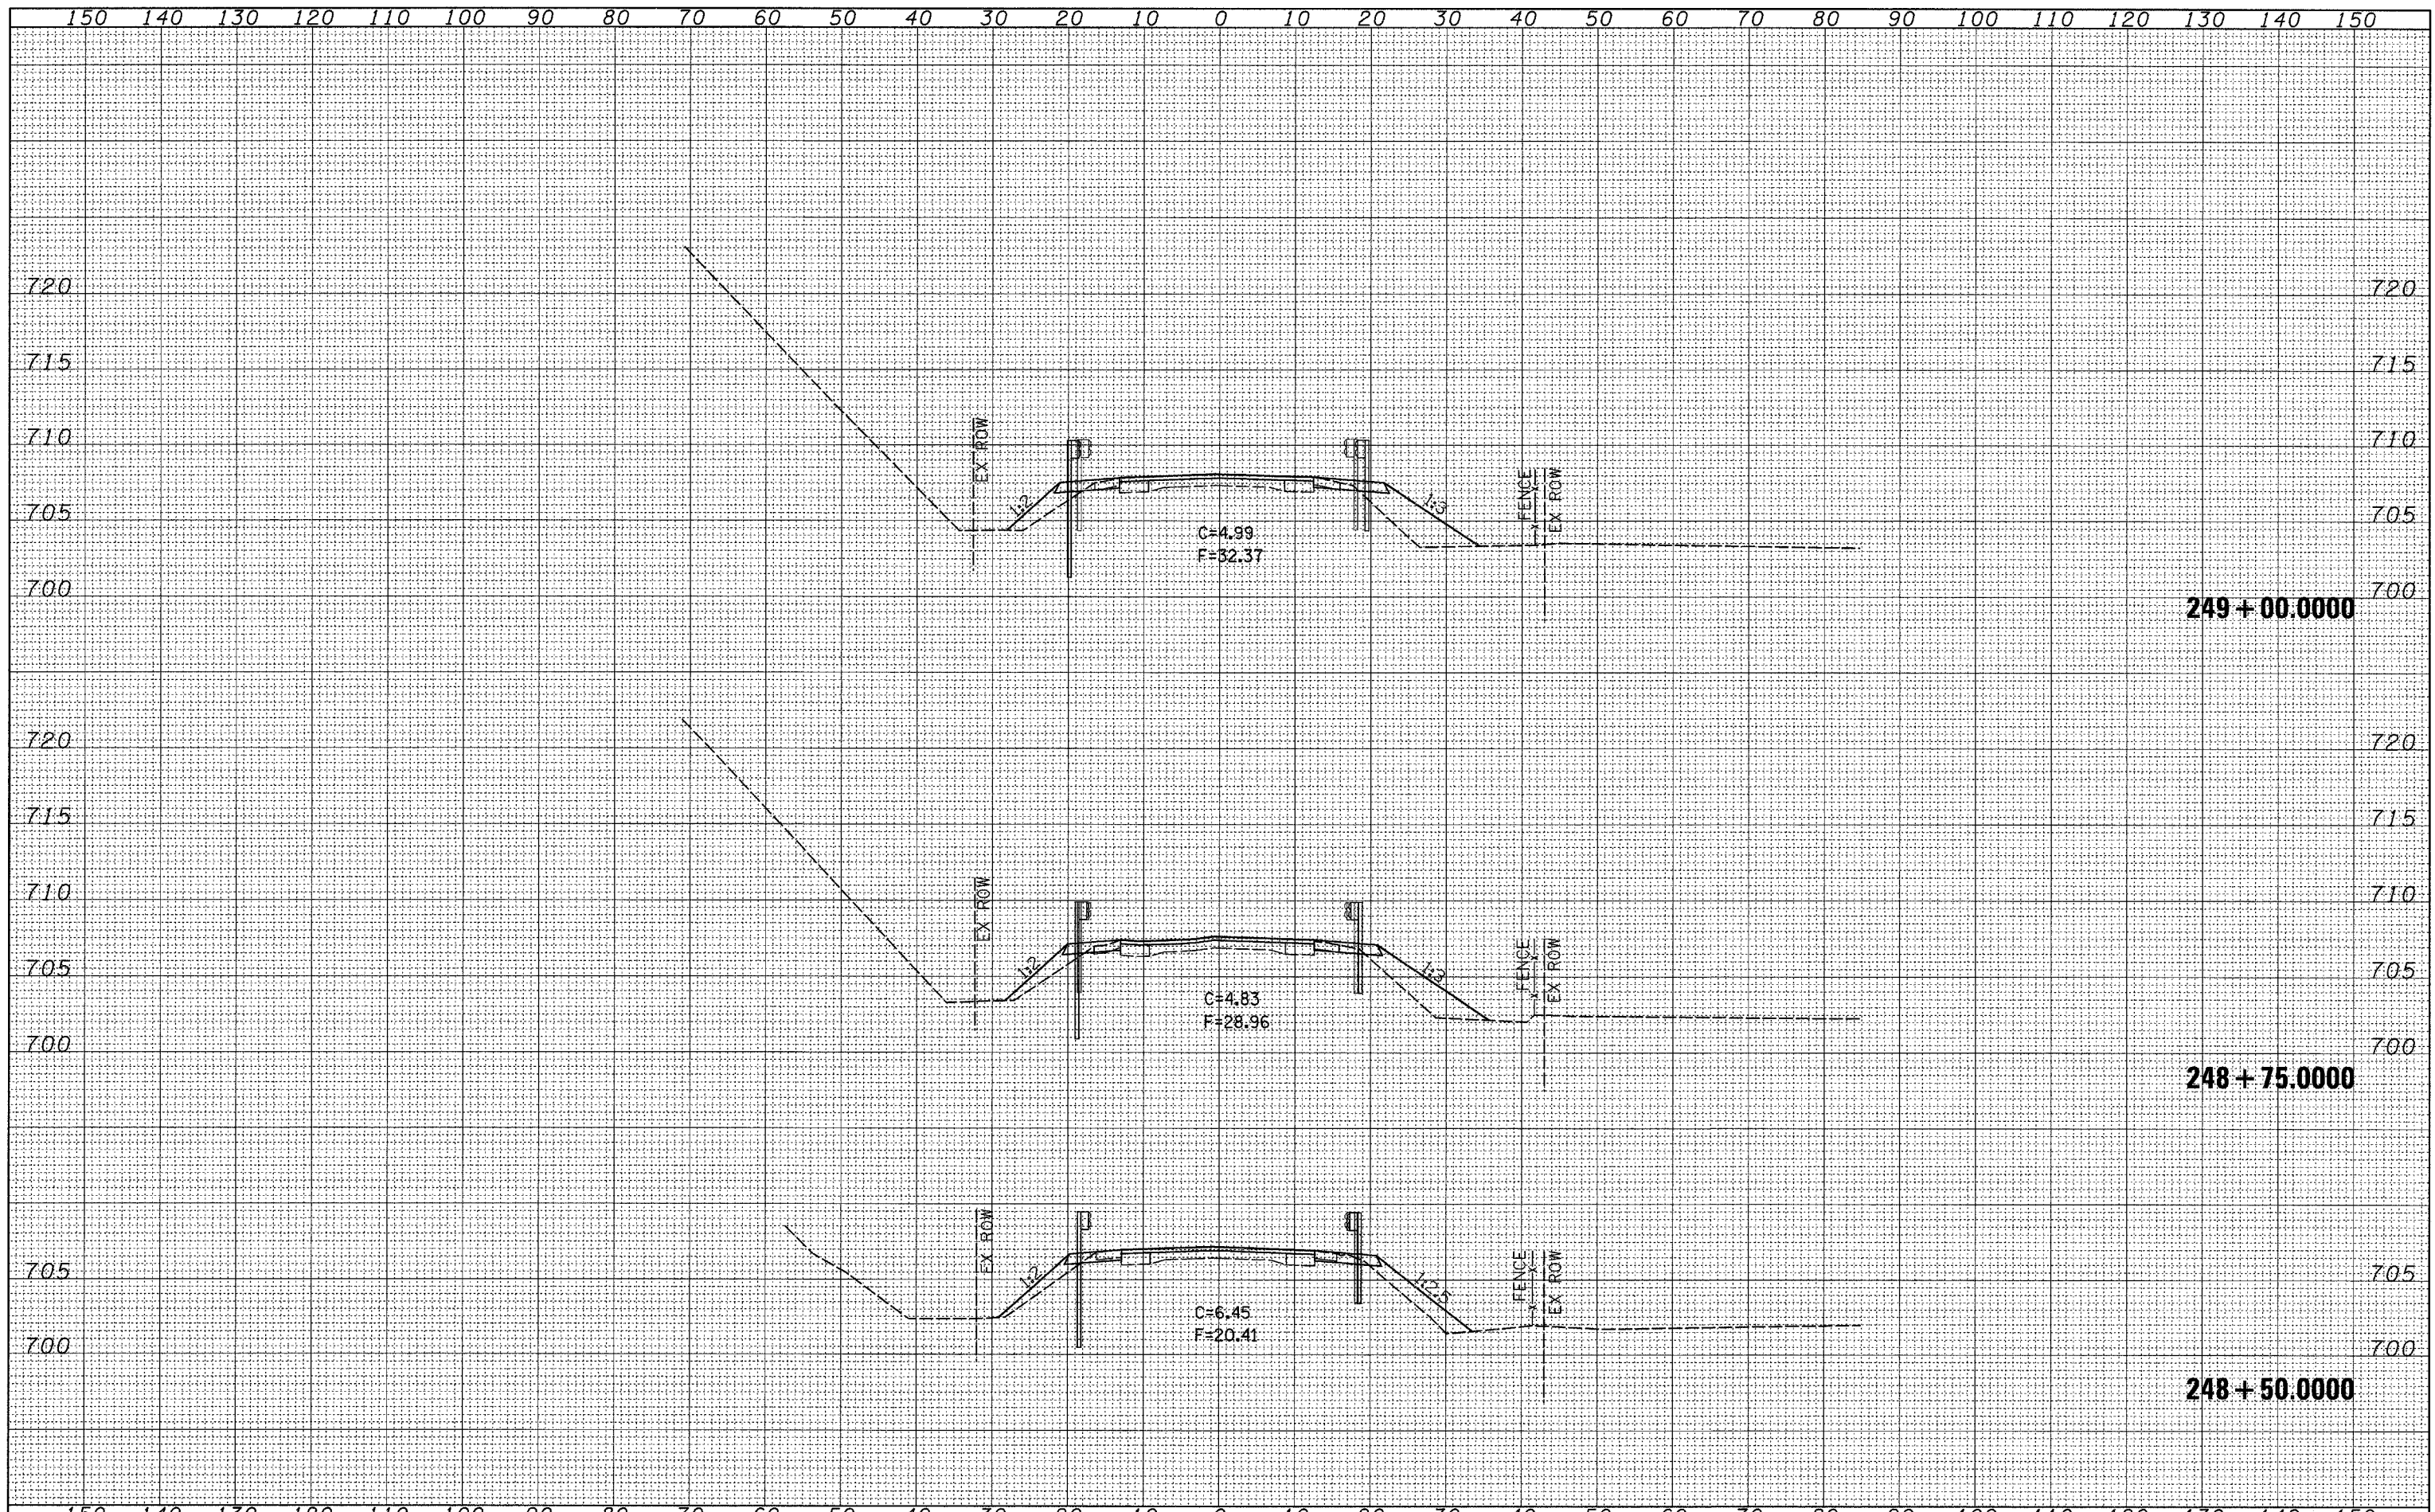

FILE NAME =
 ct:\projects\p205907\06907.xml.dgn

USER NAME = duncanfa	DESIGNED -	REVISED -
	DRAWN -	REVISED -
PLOT SCALE = 10.0000' / IN.	CHECKED -	REVISED -
PLOT DATE = Wed Oct 24 13:19:32 2007	DATE -	REVISED -

**STATE OF ILLINOIS
 DEPARTMENT OF TRANSPORTATION**

IL 40 CROSS SECTIONS

SCALE: SHEET NO. OF SHEETS STA. 248+50.000 TO STA. 249+00.000

F.A.P. RTE. 646	SECTION (5BR-1)D	COUNTY CARROLL	TOTAL SHEETS 52	SHEET NO. 44
FED. ROAD DIST. NO.		ILLINOIS FED. AID PROJECT CONTRACT NO. 64D29		