


FINAL	SURVEYED	DATE
SURVEY	PLANNED	
NOTE BOOK	TEMPLATE	
NO.	AREAS CHECKED	

ORIGINAL	SURVEYED	DATE
SURVEY	PLANNED	
NOTE BOOK	TEMPLATE	
NO.	AREAS CHECKED	

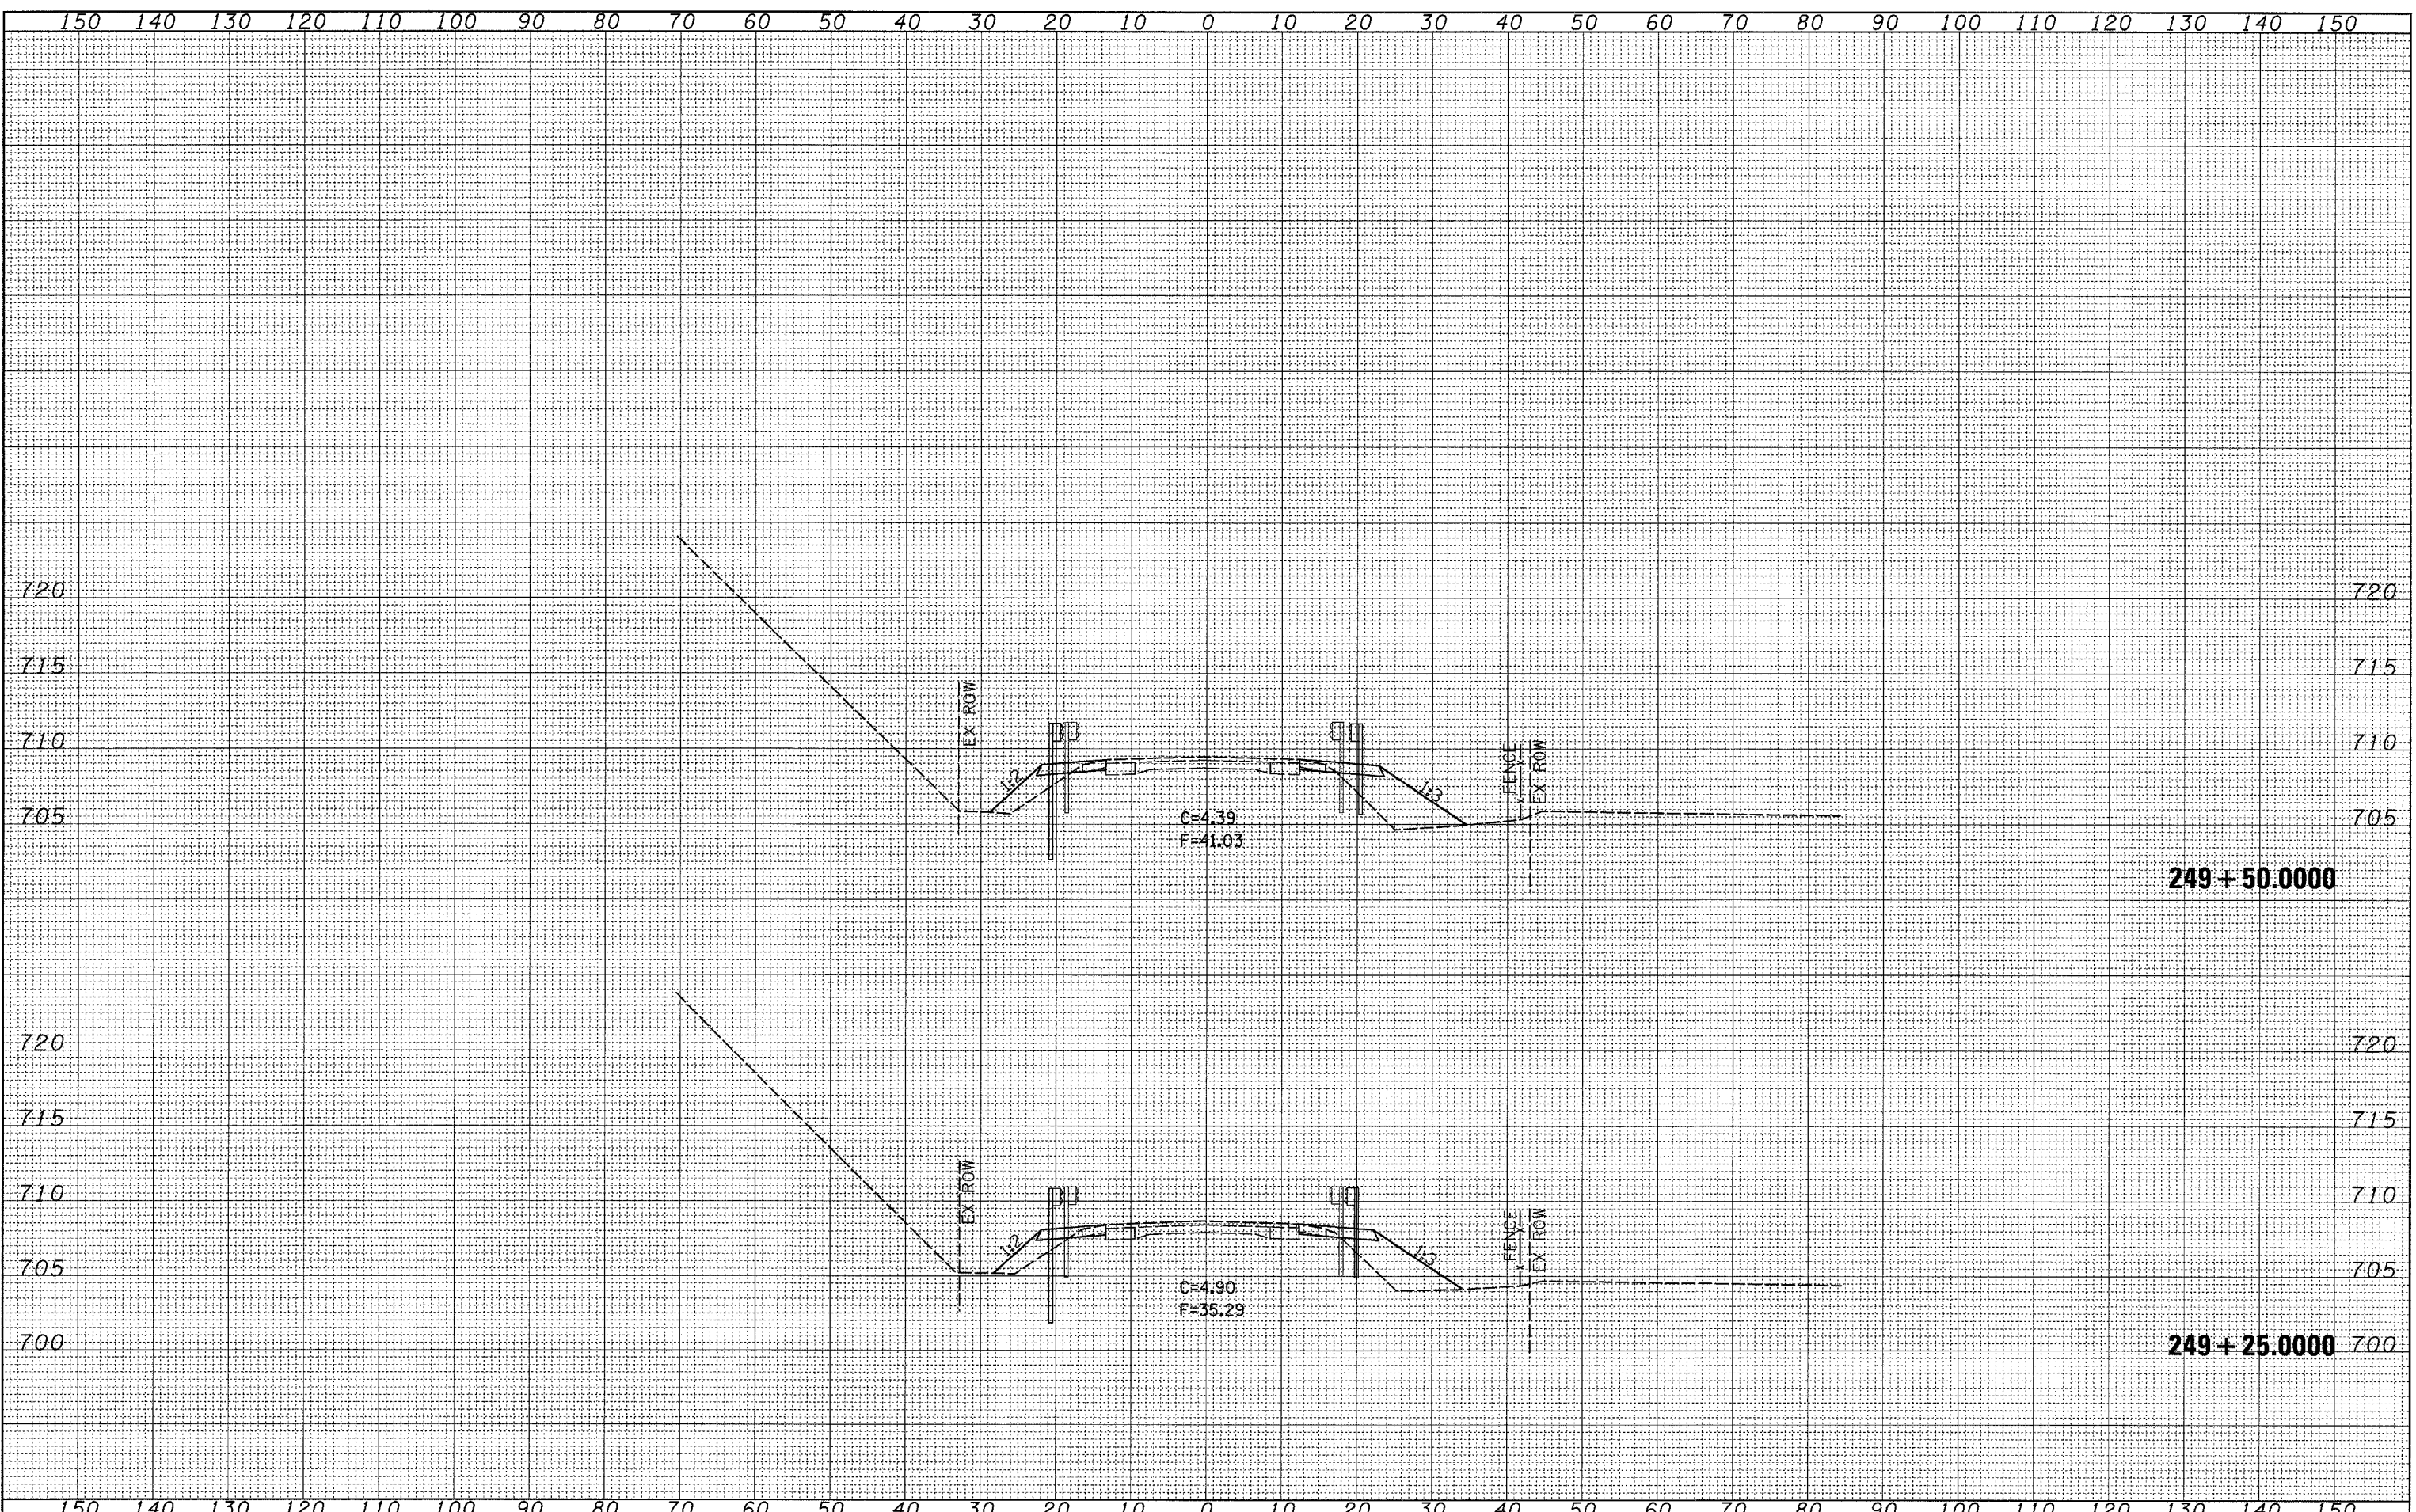

FILE NAME = c:\projects\p206907\d06907.xml.dgn

USER NAME = duncanfa	DESIGNED -	REVISED -
	DRAWN -	REVISED -
PLOT SCALE = 10.0000' / IN.	CHECKED -	REVISED -
PLOT DATE = Wed Oct 24 13:19:32 2007	DATE -	REVISED -

**STATE OF ILLINOIS
DEPARTMENT OF TRANSPORTATION**

IL 40 CROSS SECTIONS

SCALE: SHEET NO. OF SHEETS STA. 249+25.0000 TO STA. 249+50.0000

F.A.P. RTE.	SECTION	COUNTY	TOTAL SHEETS	SHEET NO.
646	(5BR-1D)	CARROLL	52	45
CONTRACT NO. 64D29				
FED. ROAD DIST. NO. ILLINOIS FED. AID PROJECT				