


| F.A.P. RTE. | SECTION | COUNTY | TOTAL SHEETS | SHEET NO. |
|---------------------|---------|----------|------------------|-----------|
| 642 | 11T | CARROLL | 79 | 34 |
| STA. | | TO STA. | | |
| FED. ROAD DIST. NO. | | ILLINOIS | FED. AID PROJECT | |

STAGE 4

STA 801+47 & 805+74.24

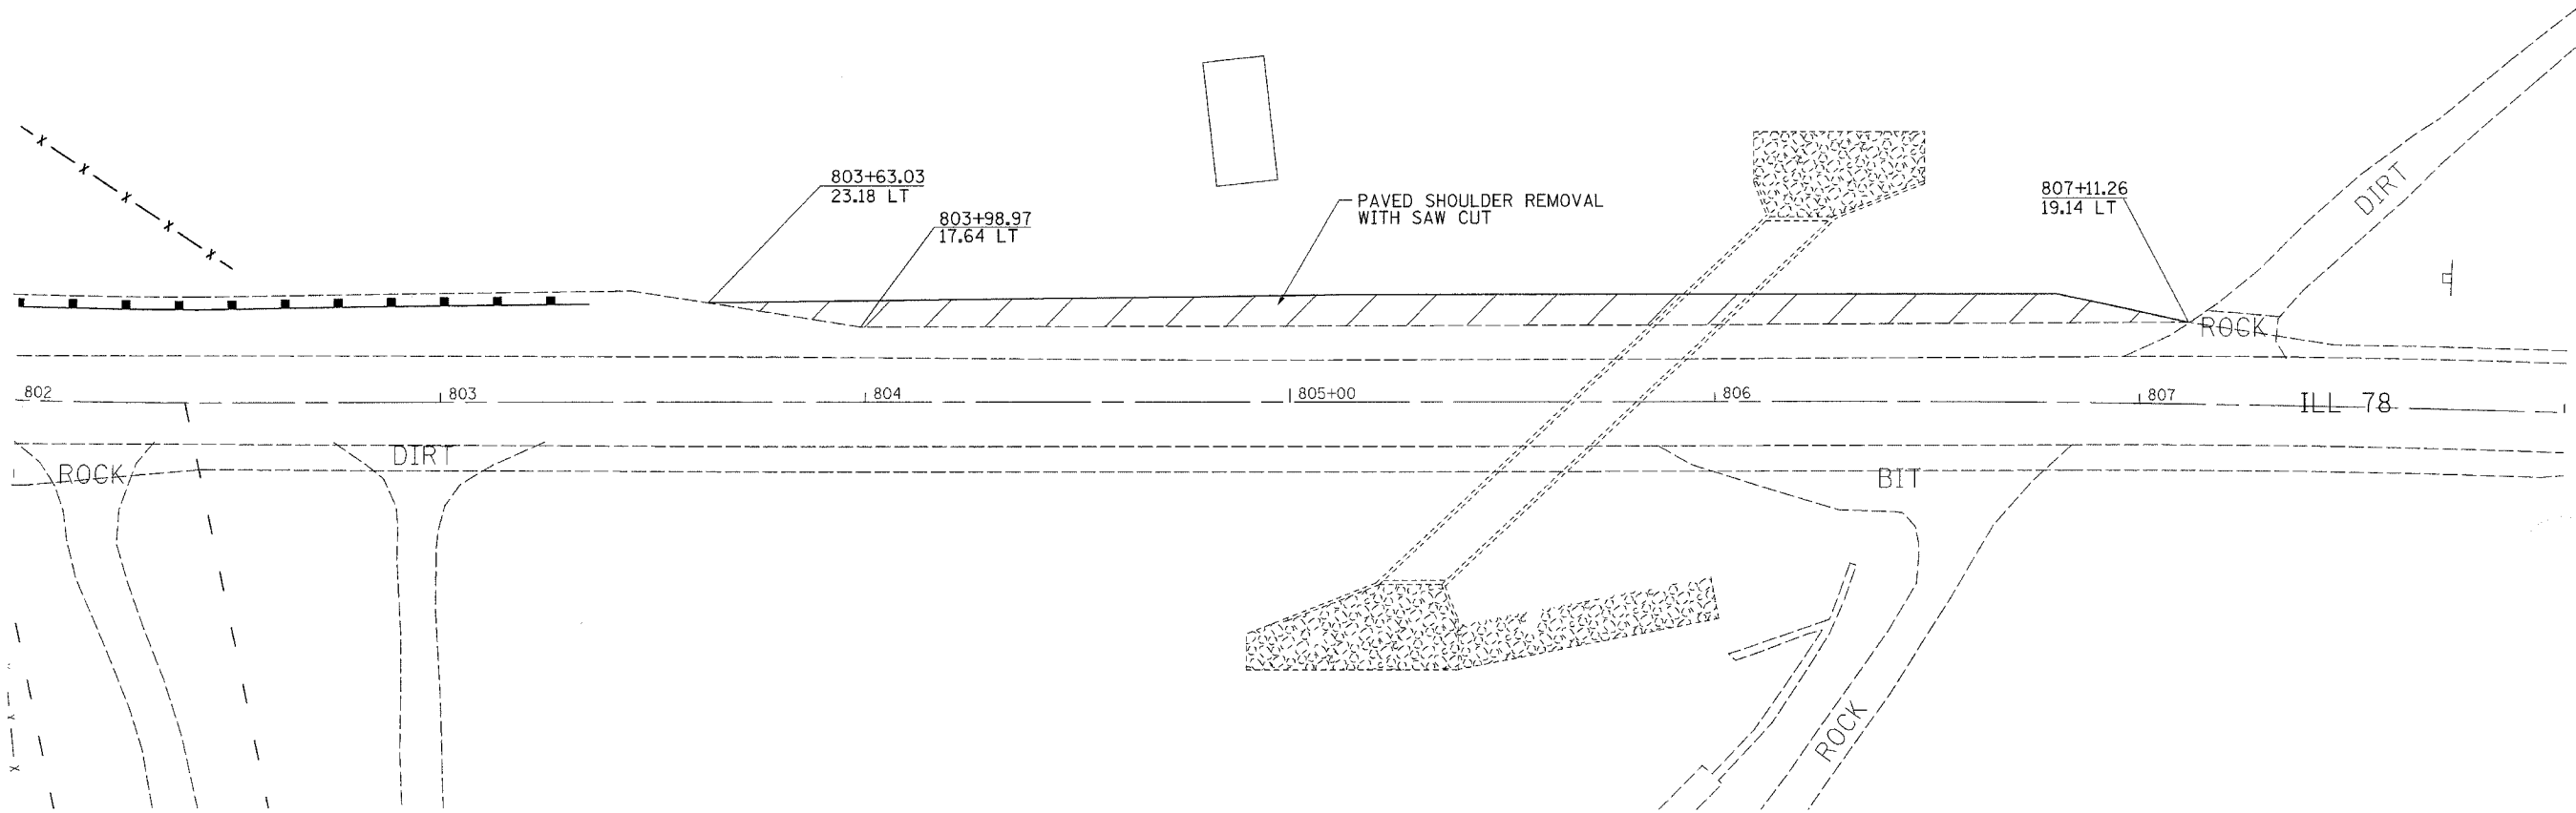

STAGE 3 NOTES

1. USE STANDARD 701306 FOR SHOULDER WORK.
2. HMA SHOULDER TO BE SAW CUT AND REMOVED.
3. USE STANDARD 701311 FOR PROPOSED PAVEMENT MARKING.

| | |
|--|---|
| | = WORK ZONE |
| | = TYPE III BARRICADE WITH FLASHING LIGHTS |
| | = SIGN |
| | = BARRICADE, OR DRUM WITH STEADY BURNING LIGHTS |
| | = INDUCTION LOOP DETECTOR |
| | = TRAFFIC SIGNAL |
| | = TEMPORARY RUMBLE STRIPS |

| REVISIONS | |
|-----------|------|
| NAME | DATE |
| | |
| | |
| | |
| | |
| | |
| | |
| | |
| | |
| | |
| | |

ILLINOIS DEPARTMENT OF TRANSPORTATION

SCALE: VERT. _____
 HORIZ. _____

DATE _____ DRAWN BY _____
 CHECKED BY _____

PLOT DATE = Wed Oct 19 15:06:08 2007
 FILE NAME = c:\pwork\64d82\64d82s4.dgn
 USER NAME = c:\hobbs