
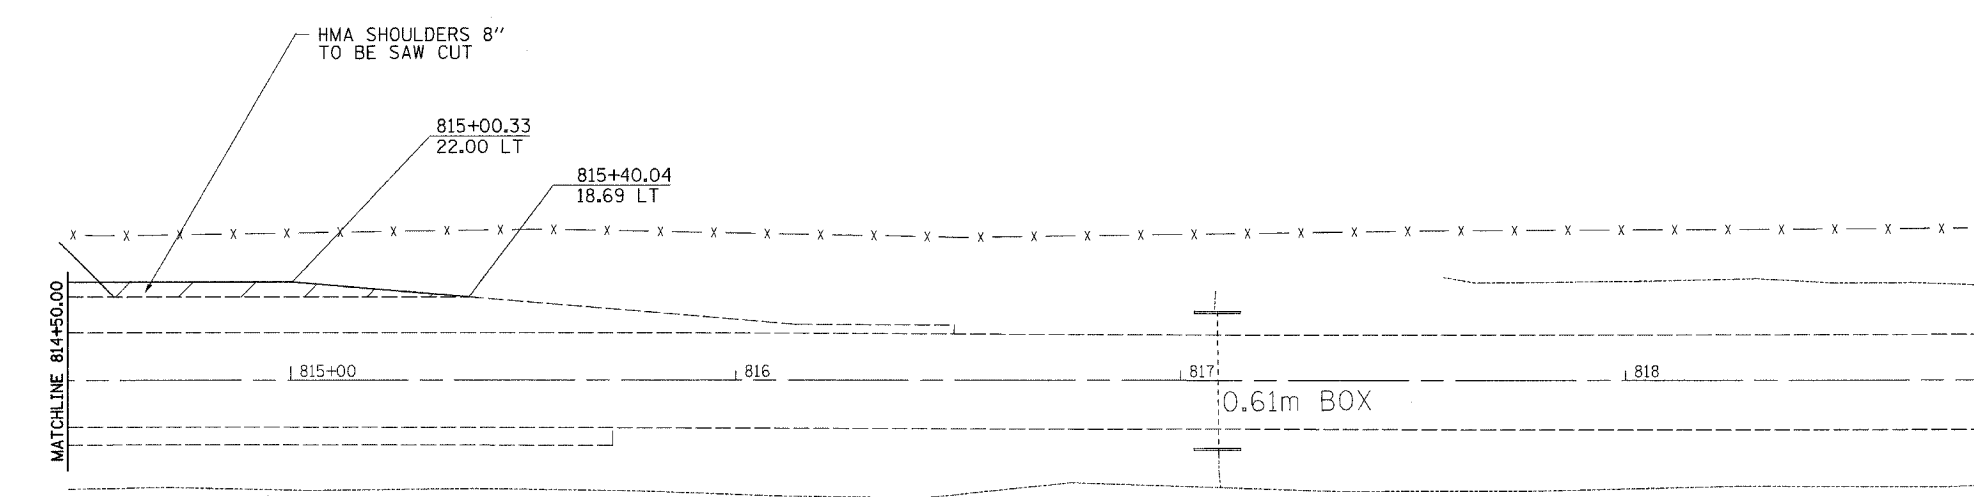


F.A.P. RTE.	SECTION	COUNTY	TOTAL SHEETS	SHEET NO.
642	11T	CARROLL	79	40
STA.		TO STA.		
FED. ROAD DIST. NO.		ILLINOIS	FED. AID PROJECT	

STAGE 4 STA 813+61

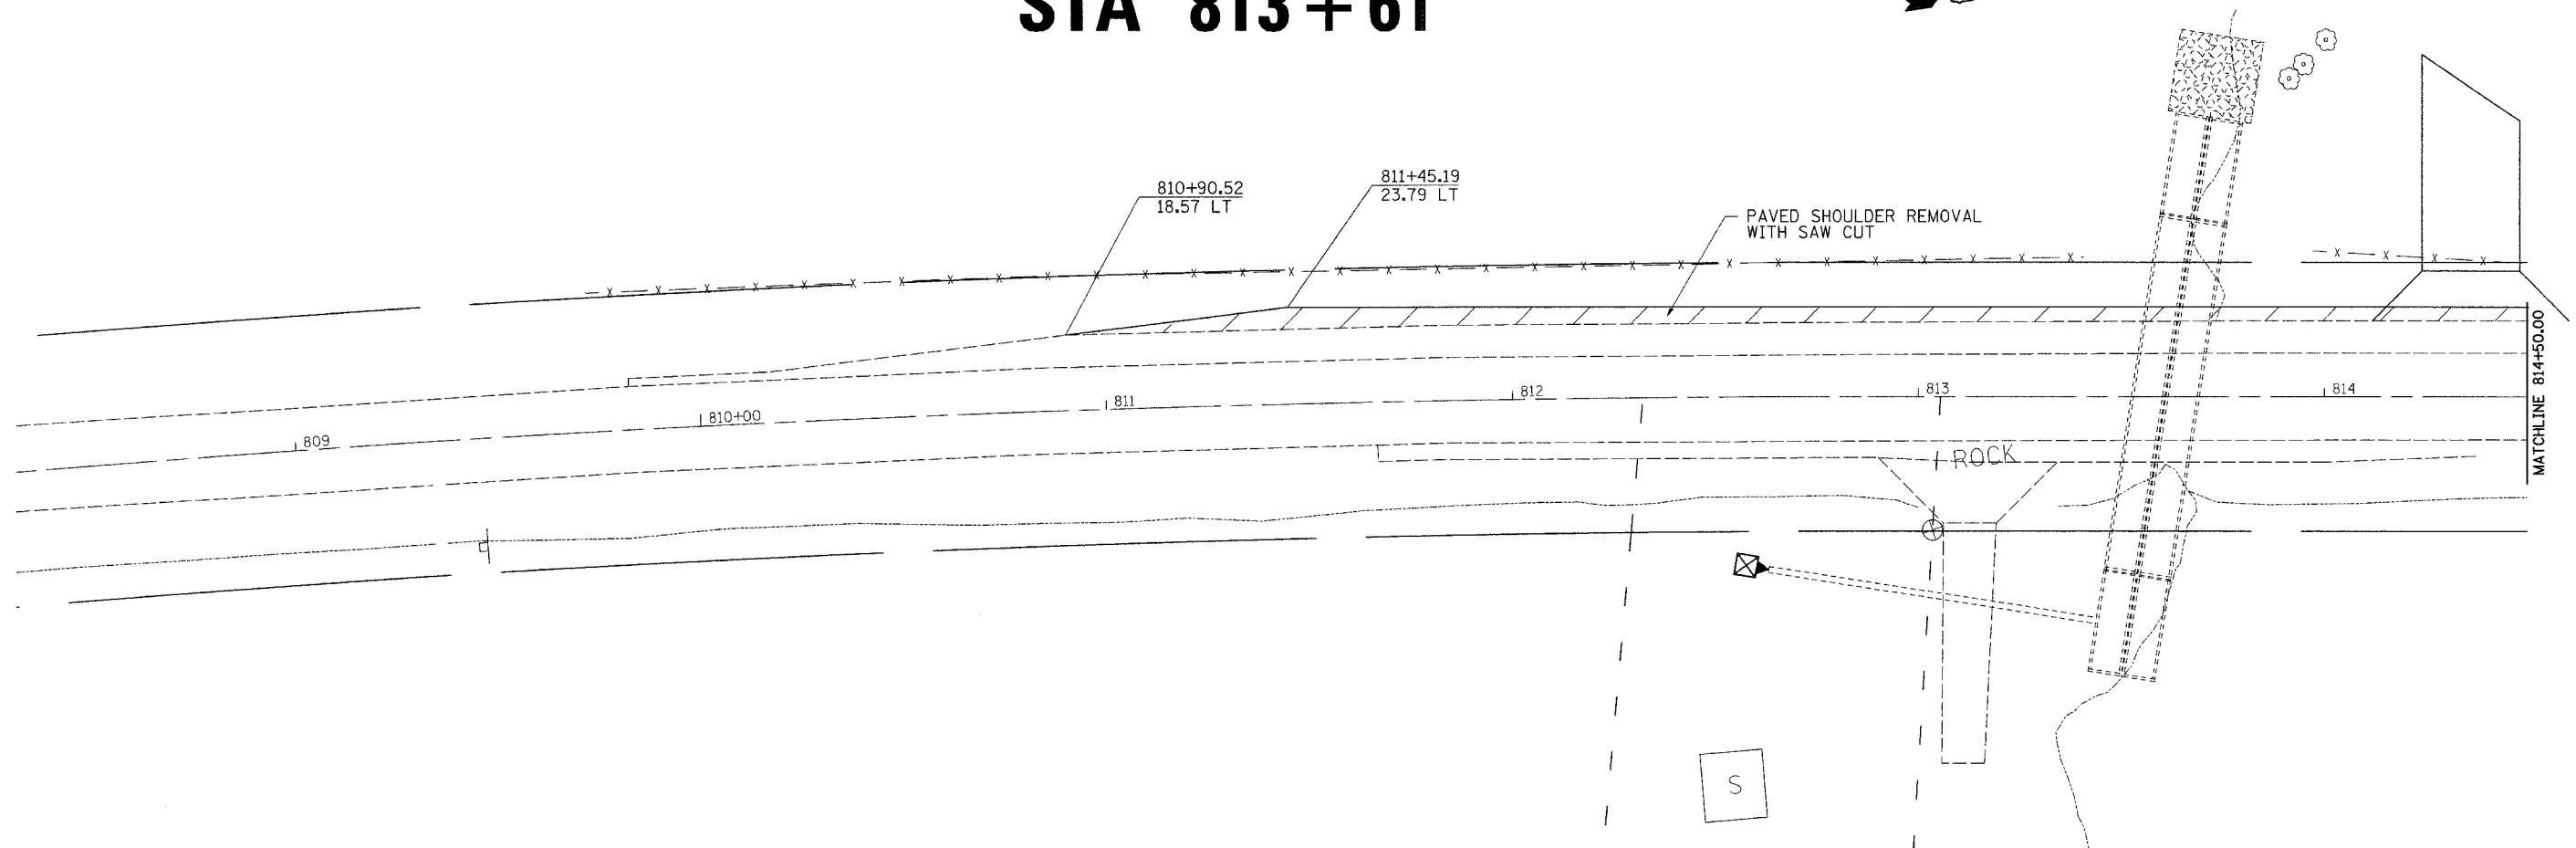

STAGE 4 NOTES

1. USE STANDARD 701306 FOR SHOULDER WORK.
2. HMA SHOULDER TO BE SAW CUT AND REMOVED.
3. USE STANDARD 701311 FOR PROPOSED PAVEMENT MARKING.

	= WORK ZONE
	= TYPE III BARRICADE WITH FLASHING LIGHTS
	= SIGN
	= BARRICADE, OR DRUM WITH STEADY BURNING LIGHTS
	= INDUCTION LOOP DETECTOR
	= TRAFFIC SIGNAL
	= TEMPORARY RUMBLE STRIPS

REVISIONS	
NAME	DATE

ILLINOIS DEPARTMENT OF TRANSPORTATION

SCALE: VERT. _____
HORIZ. _____

DATE _____

DRAWN BY _____
CHECKED BY _____

PLOT DATE = Wed Oct 18 15:25:08 2006
FILE NAME = c:\projects\12290888\12290888.dgn
USER NAME = cshansbx