


PLOT DATE = Thu Oct 11 06:06:42 2007  
 FILE NAME = c:\projects\2006888\2006888.dwg  
 PLOT SCALE = 1/8" = 1' / IN.  
 USER NAME = c:\member

ORIGINAL SURVEY BY DATE  
 SURVEYED BY DATE  
 NOTE BOOK NO.  
 TEMPLATE AREAS CHECKED

FINAL SURVEY BY DATE  
 SURVEYED BY DATE  
 NOTE BOOK NO.  
 TEMPLATE AREAS CHECKED

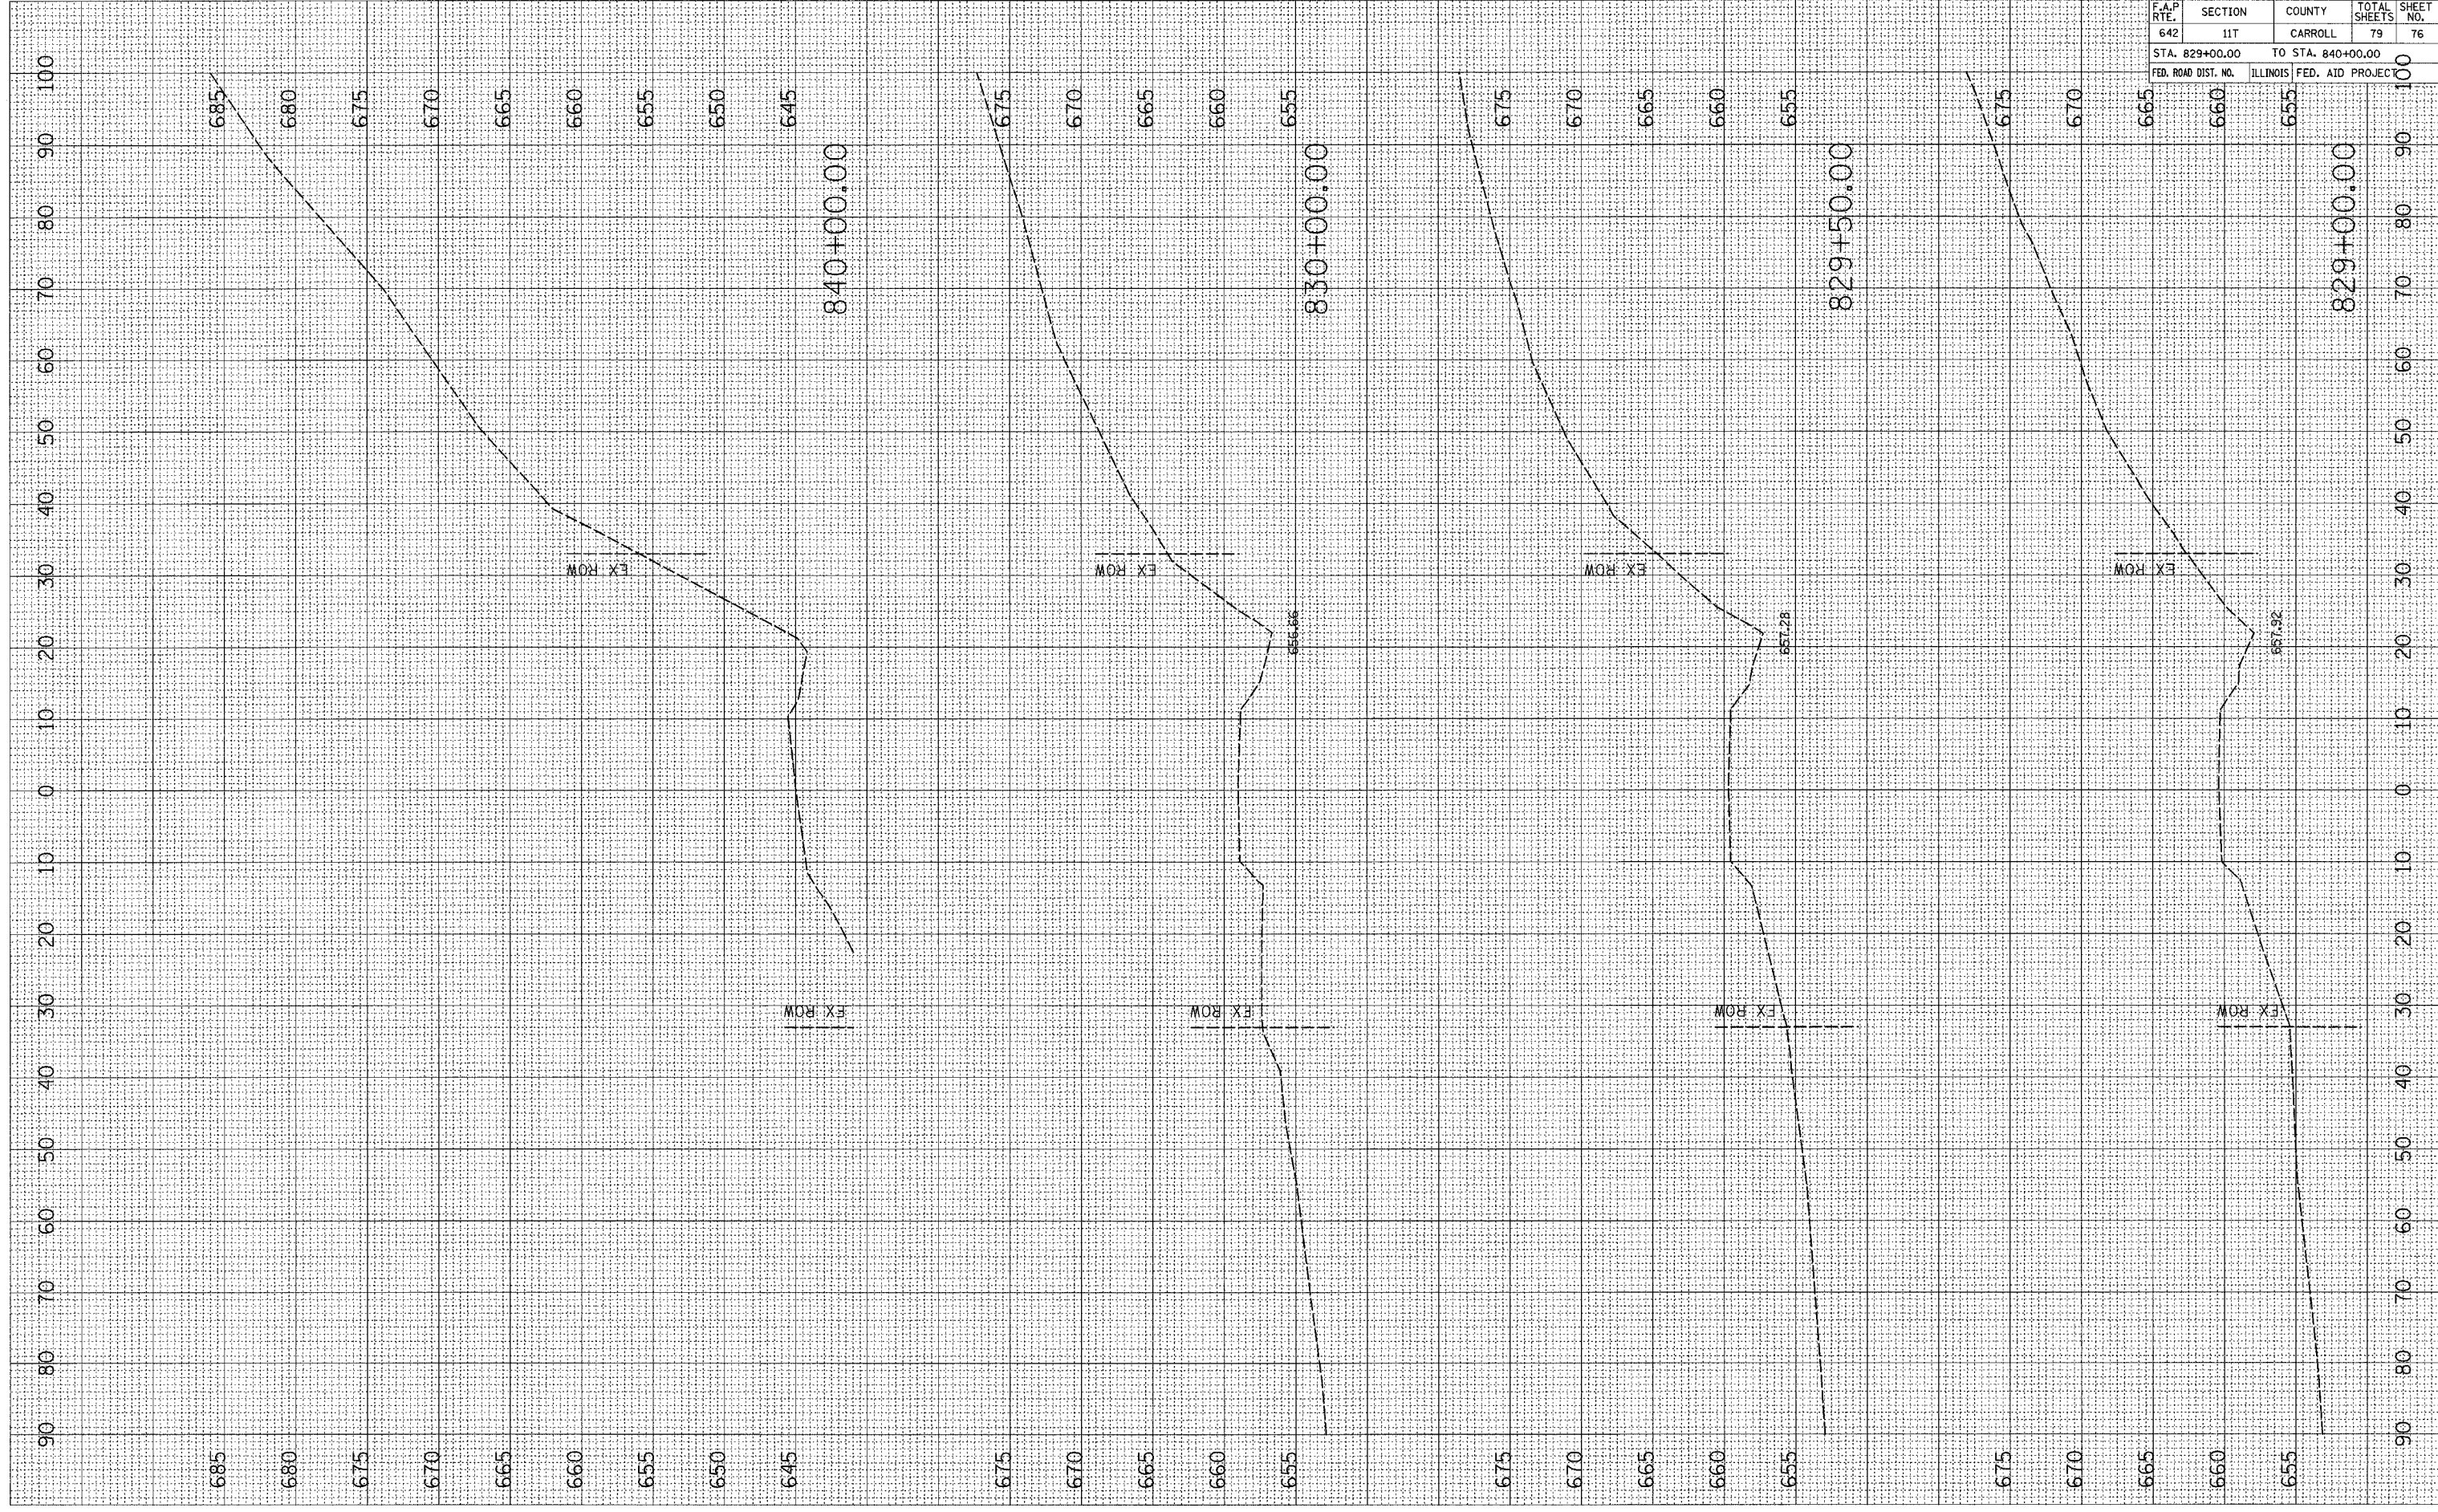

CONTRACT NO. 64D82				
F.A.P. RTE.	SECTION	COUNTY	TOTAL SHEETS	SHEET NO.
642	11T	CARROLL	79	76
STA. 829+00.00 TO STA. 840+00.00				
FED. ROAD DIST. NO. ILLINOIS FED. AID PROJECT				