


PLOT DATE = Thu, 04 Jul 2008 08:43:29
 FILE NAME = c:\pwworkspace\20080628\20080628.dwg
 PLOT SCALE = 10.0000 / IN.
 USER NAME = danielm

ORIGINAL SURVEYED BY DATE
 SURVEY PLOTTED
 NOTE BOOK NO.
 AREAS CHECKED

FINAL SURVEYED BY DATE
 SURVEY PLOTTED
 NOTE BOOK NO.
 AREAS CHECKED

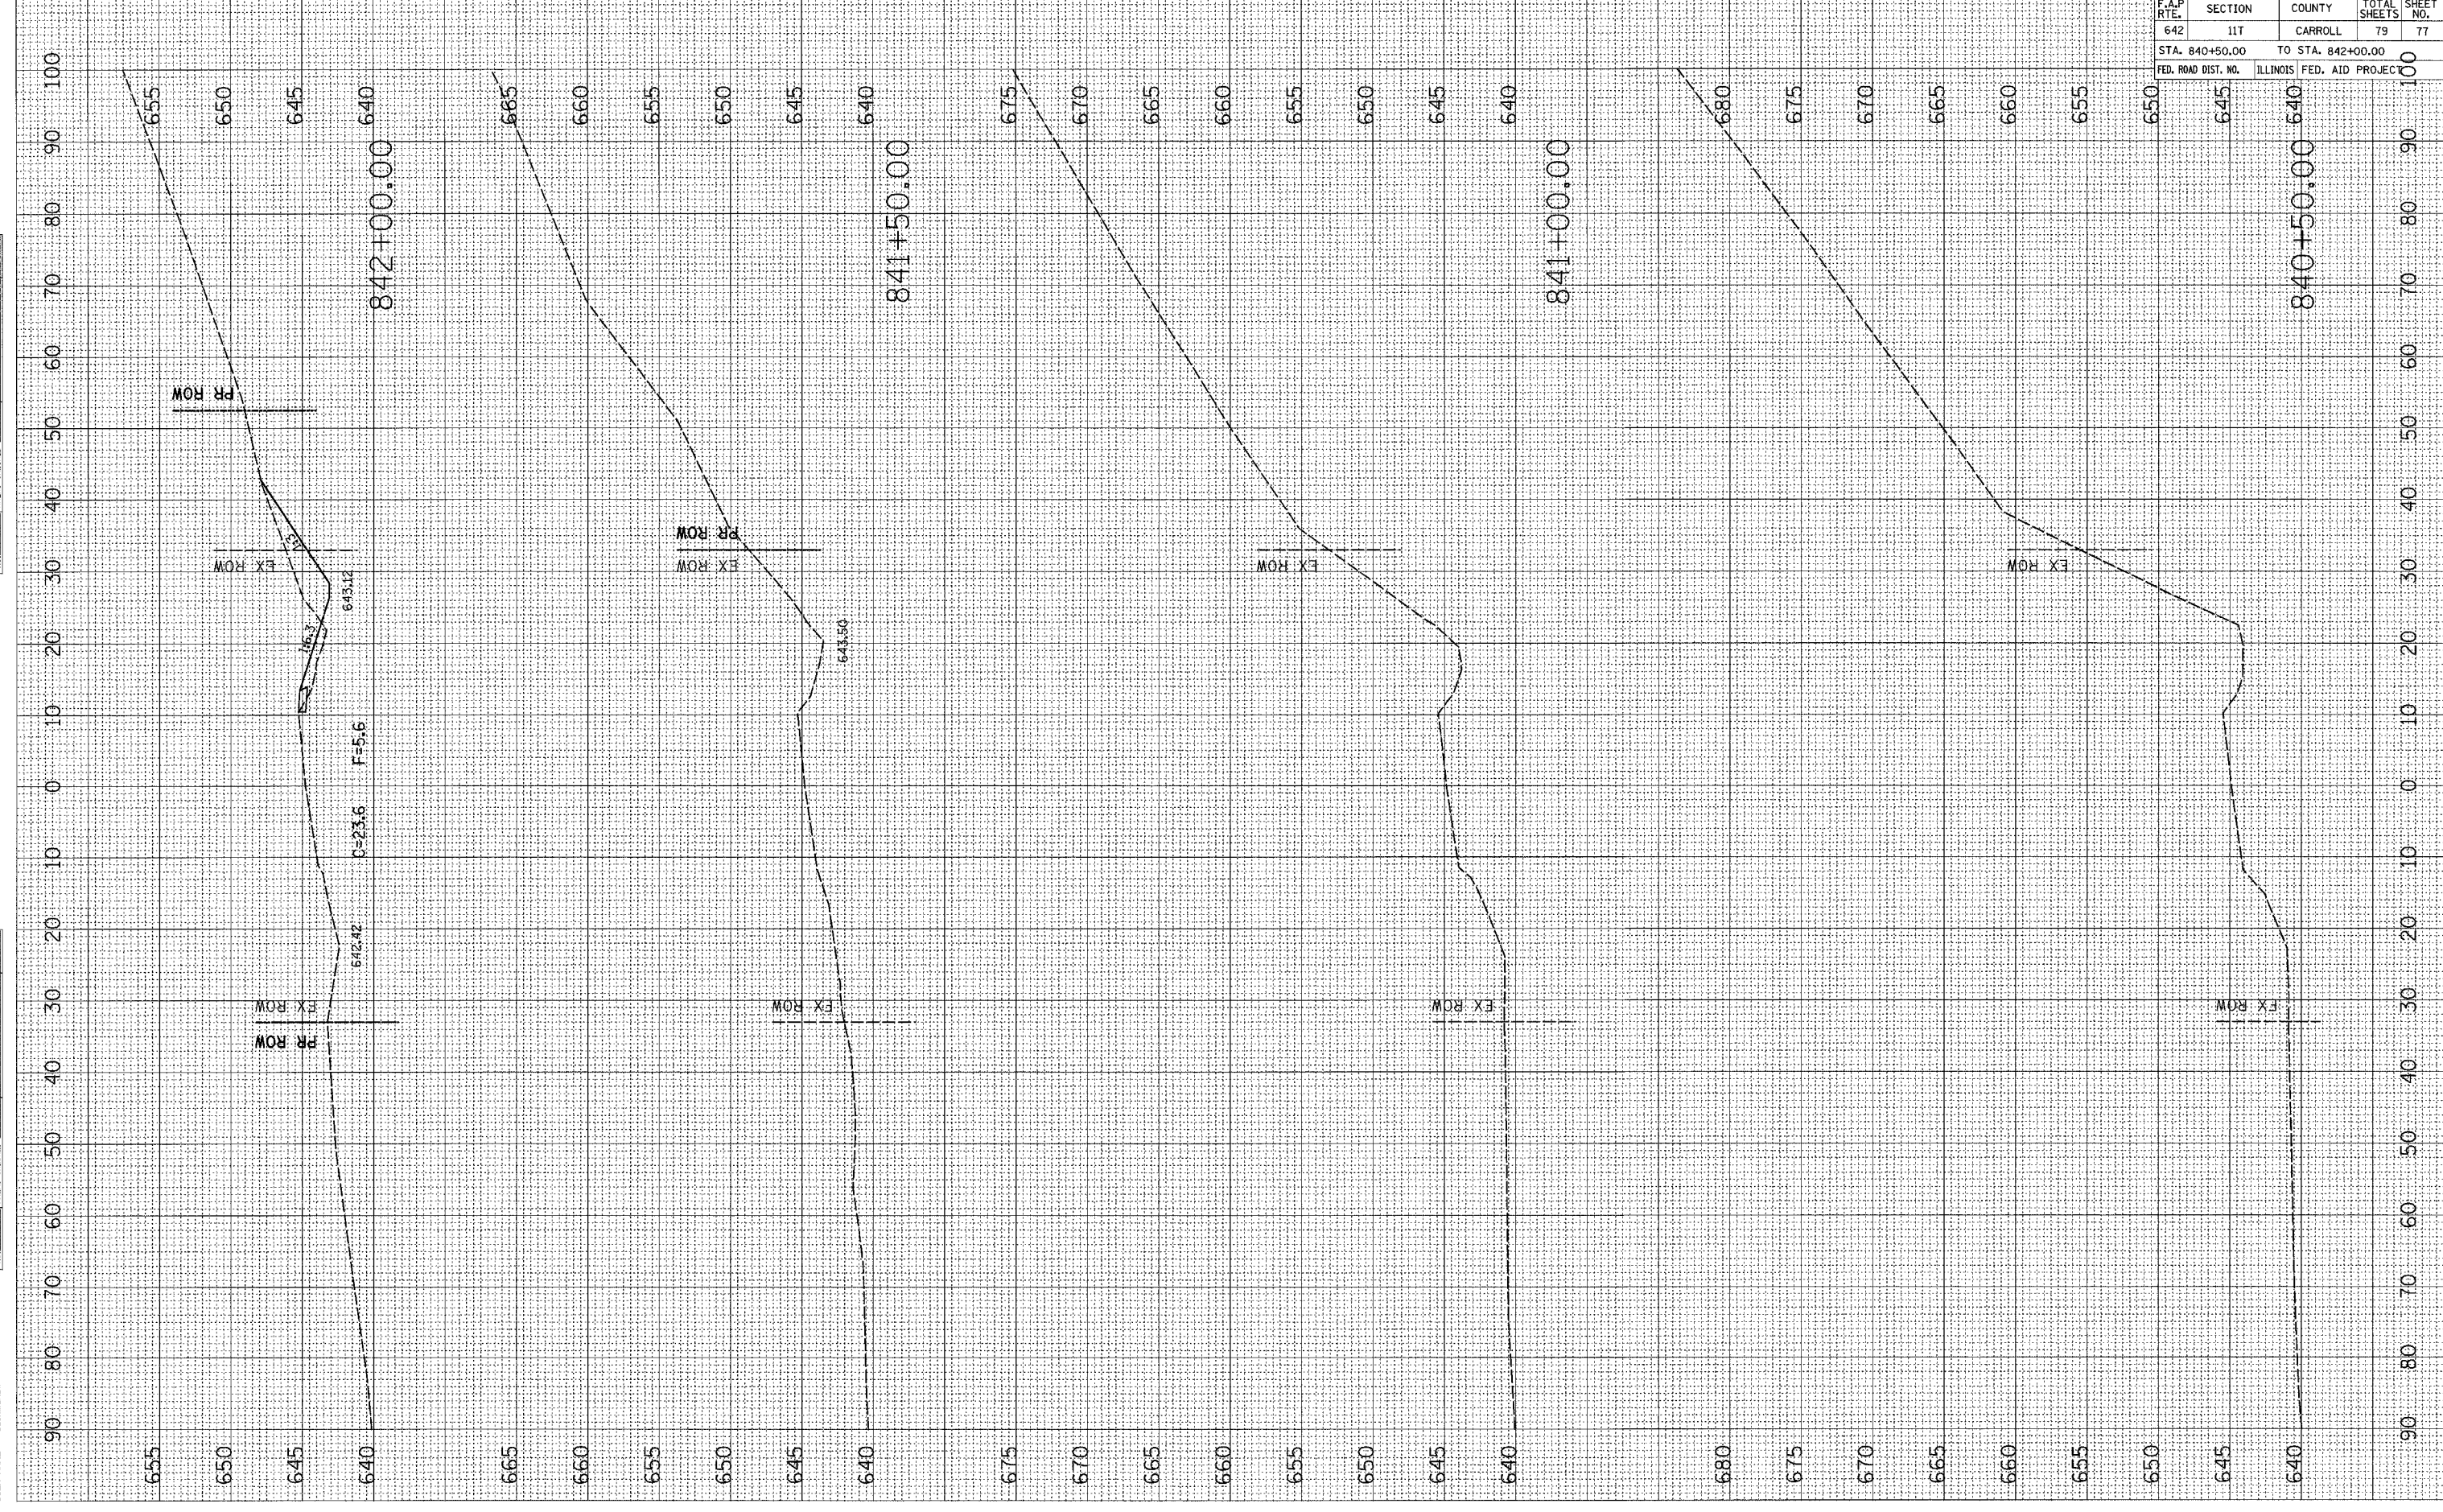

F.A.P. R.T.E.	SECTION	COUNTY	TOTAL SHEETS	SHEET NO.
642	11T	CARROLL	79	77
STA. 840+50.00		TO STA. 842+00.00		
FED. ROAD DIST. NO.		ILLINOIS FED. AID PROJECT		

CONTRACT NO. 64D82