


PLOT DATE = Thu Oct 11 09:54:53 2007
 FILE NAME = c:\pds\pct\228658\c896688.mxd
 PLOT SCALE = 18.48000 / IN.
 USER NAME = cuthmanbr

ORIGINAL SURVEYED BY DATE
 SURVEY PLOTTED
 NOTE BOOK NO. DATE
 AREAS CHECKED

FINAL SURVEYED BY DATE
 SURVEY PLOTTED
 NOTE BOOK NO. DATE
 AREAS CHECKED

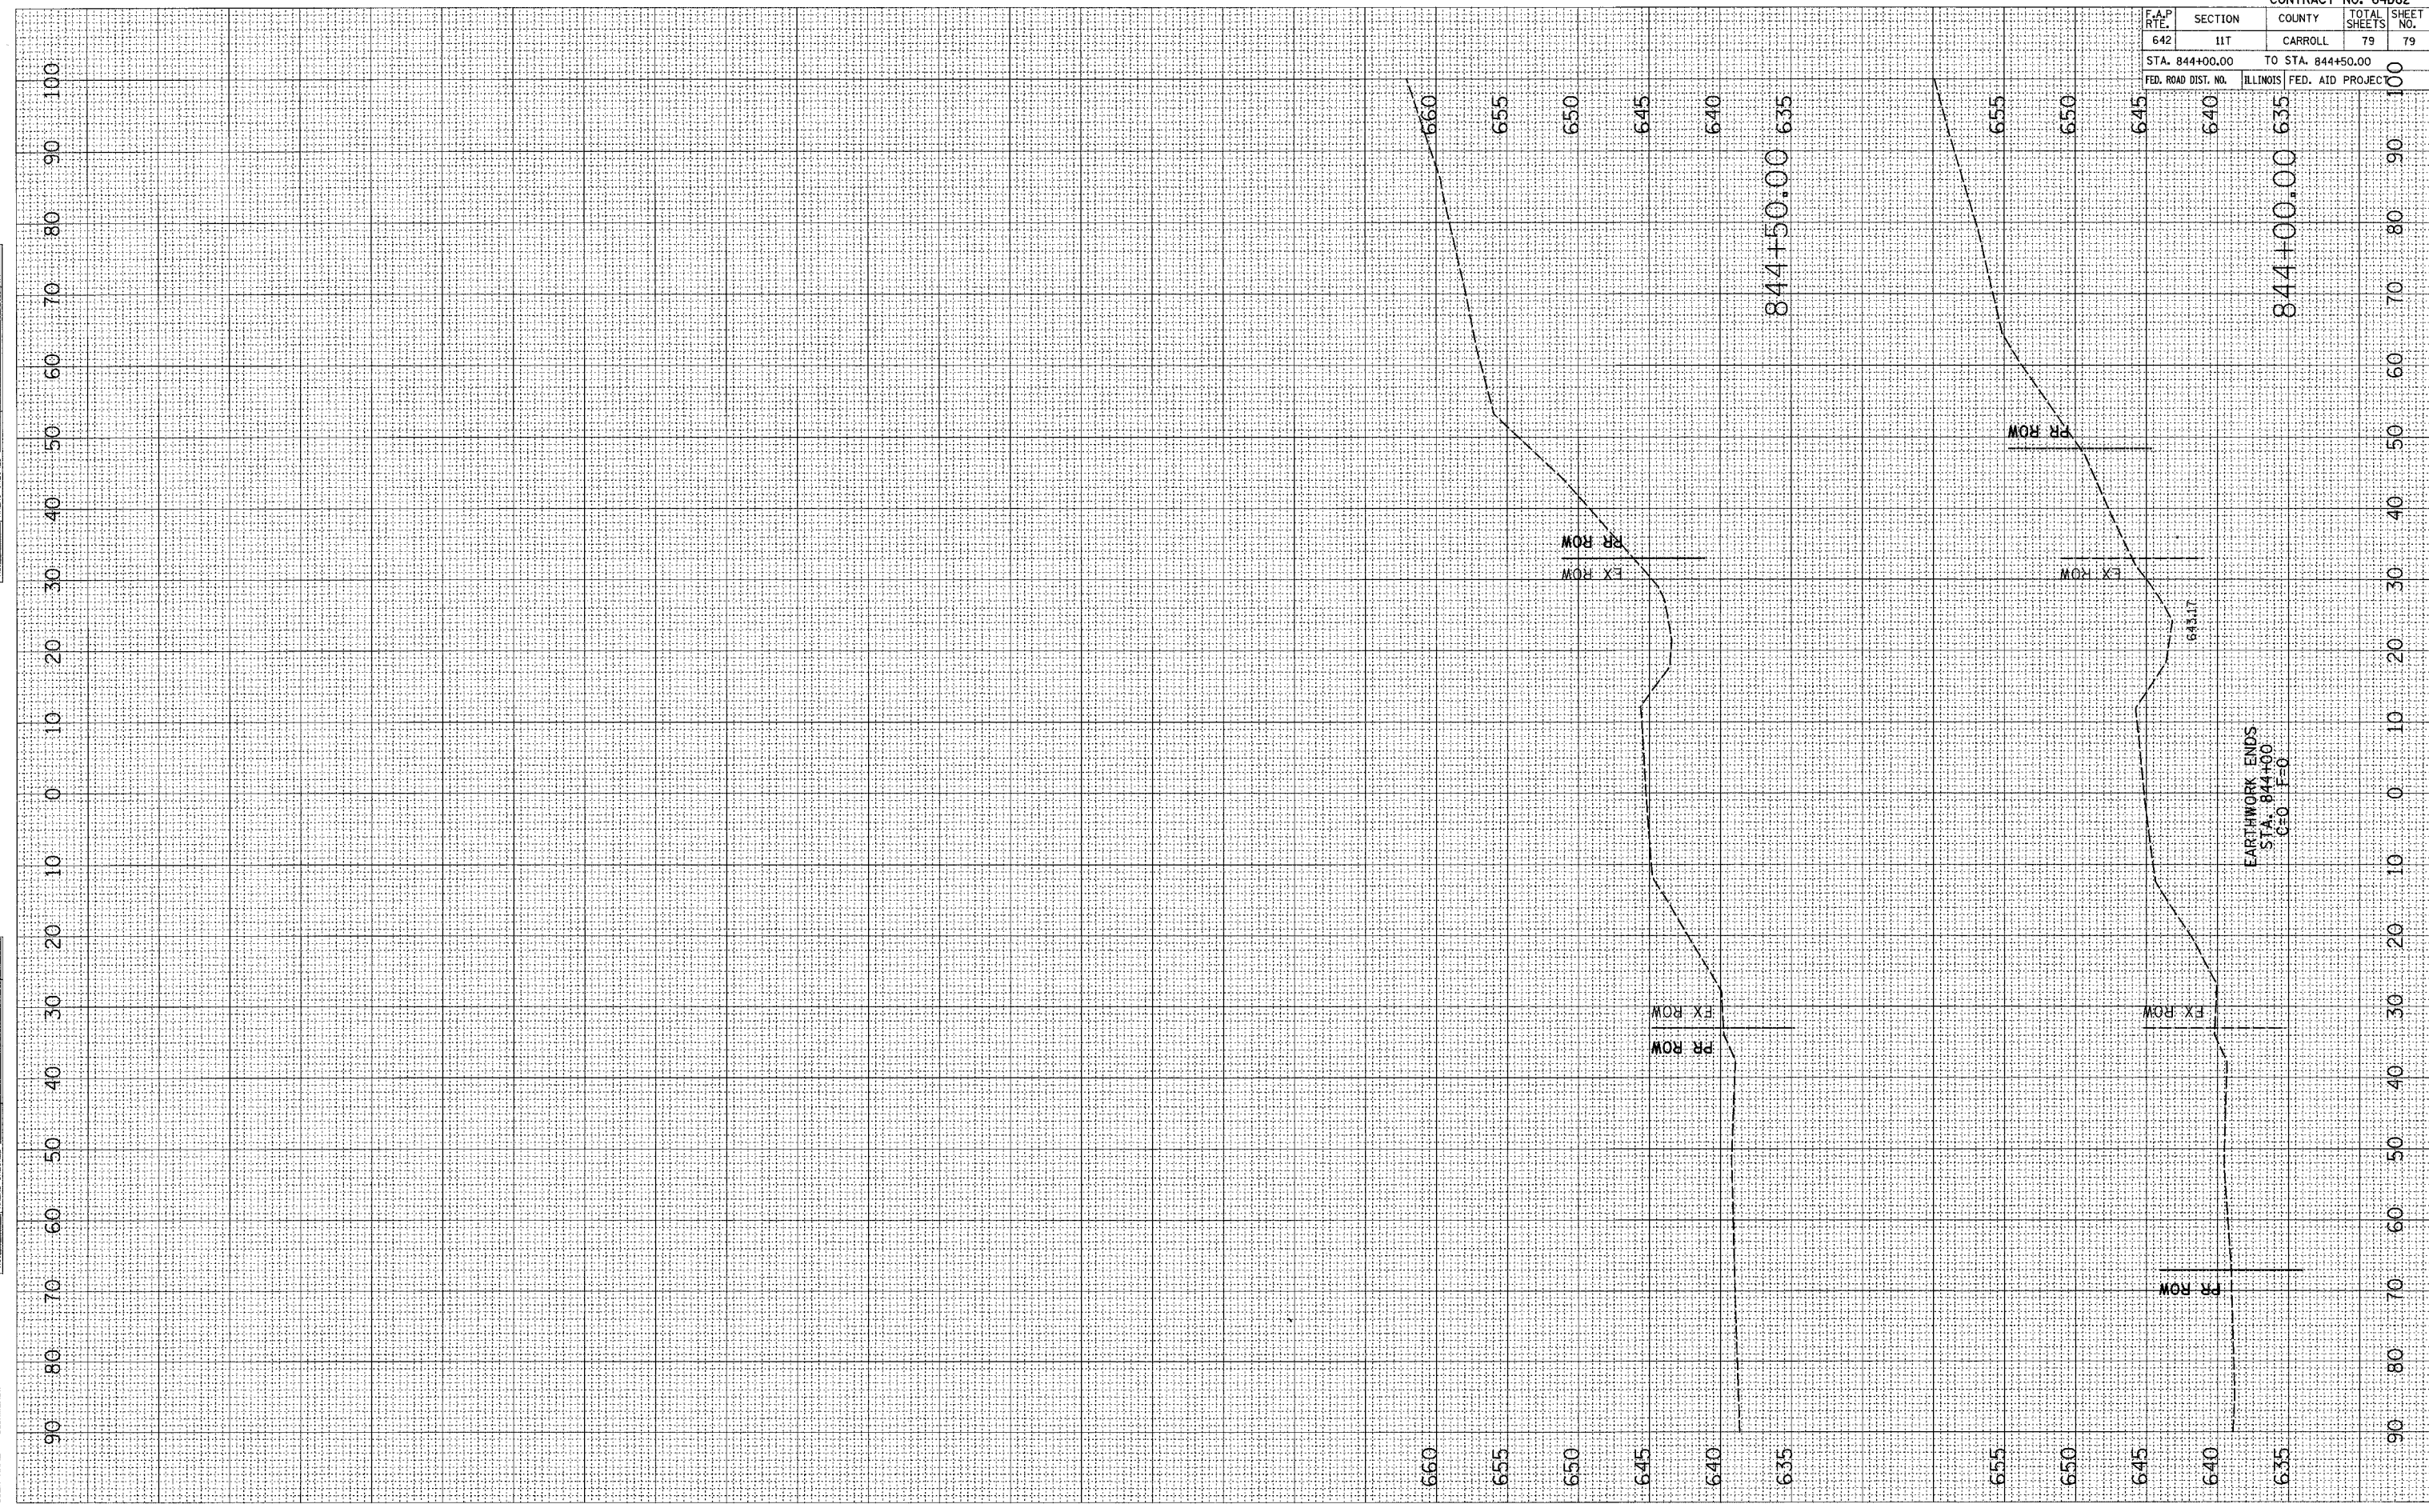

F.A.P. RTE.	SECTION	COUNTY	TOTAL SHEETS	SHEET NO.
642	11T	CARROLL	79	79

STA. 844+00.00 TO STA. 844+50.00

FED. ROAD DIST. NO.	ILLINOIS	FED. AID PROJECT

EARTHWORK ENDS
 STA. 844+00
 C&O F=0