



F.A.I. RTE.	SECTION	COUNTY	TOTAL SHEETS	SHEET NO.
80	(50-5) HBK-2	LASALLE	331	8
STA.		TO STA.		
FED. ROAD DIST. NO.		ILLINOIS FED. AID PROJECT		

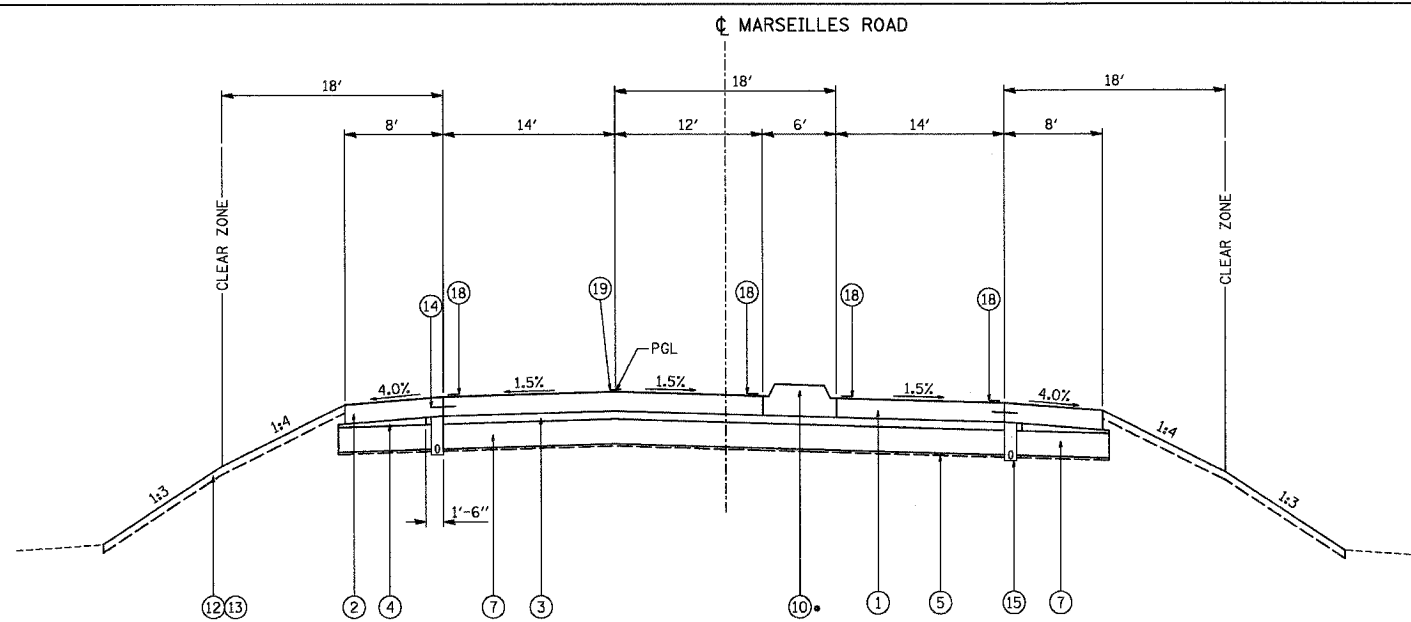


**(P-M3)** PROPOSED MARSEILLES ROAD  
STA. 116+37.35 TO STA. 117+50.00

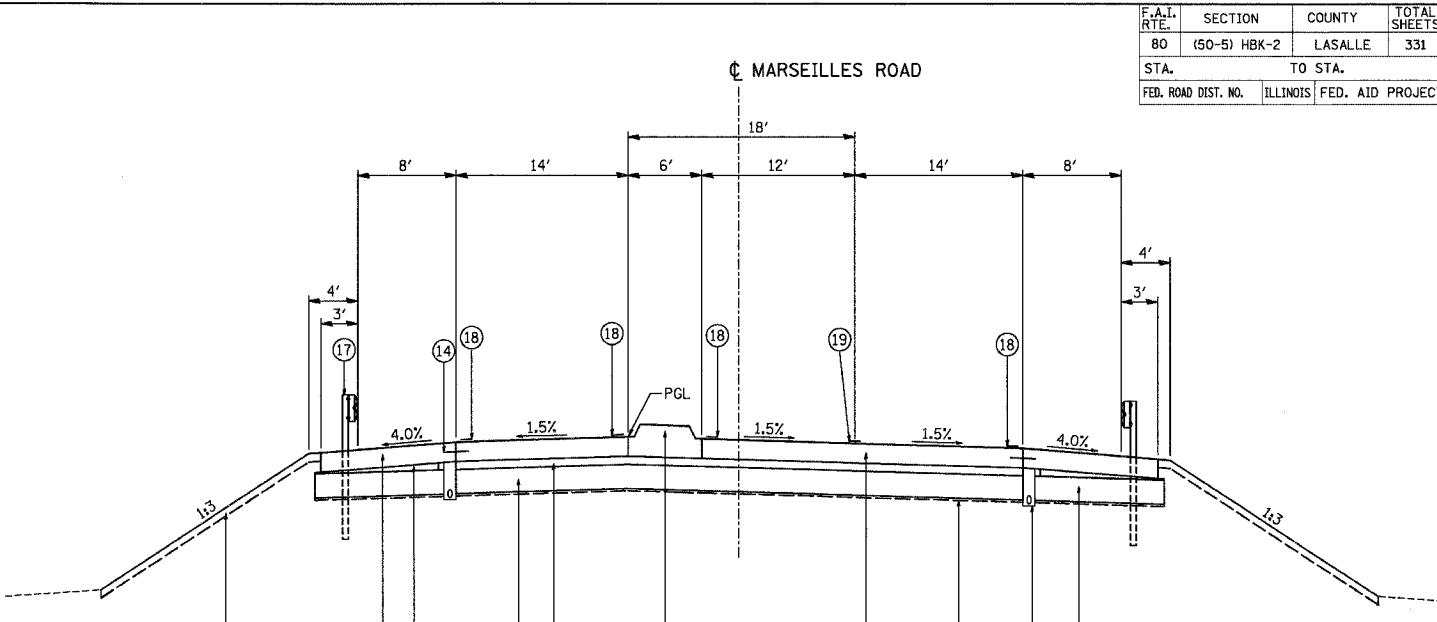


**(P-M5)** PROPOSED MARSEILLES ROAD  
STA. 121+26.33 TO STA. 123+00.00  
BRIDGE OMISSION STA. 119+03.83 TO STA. 120+96.33

•• ITEM 1A LIMITS STA. 121+26.33 TO 122+26.84  
ITEM 1 LIMITS STA. 122+26.84 TO 123+00.00

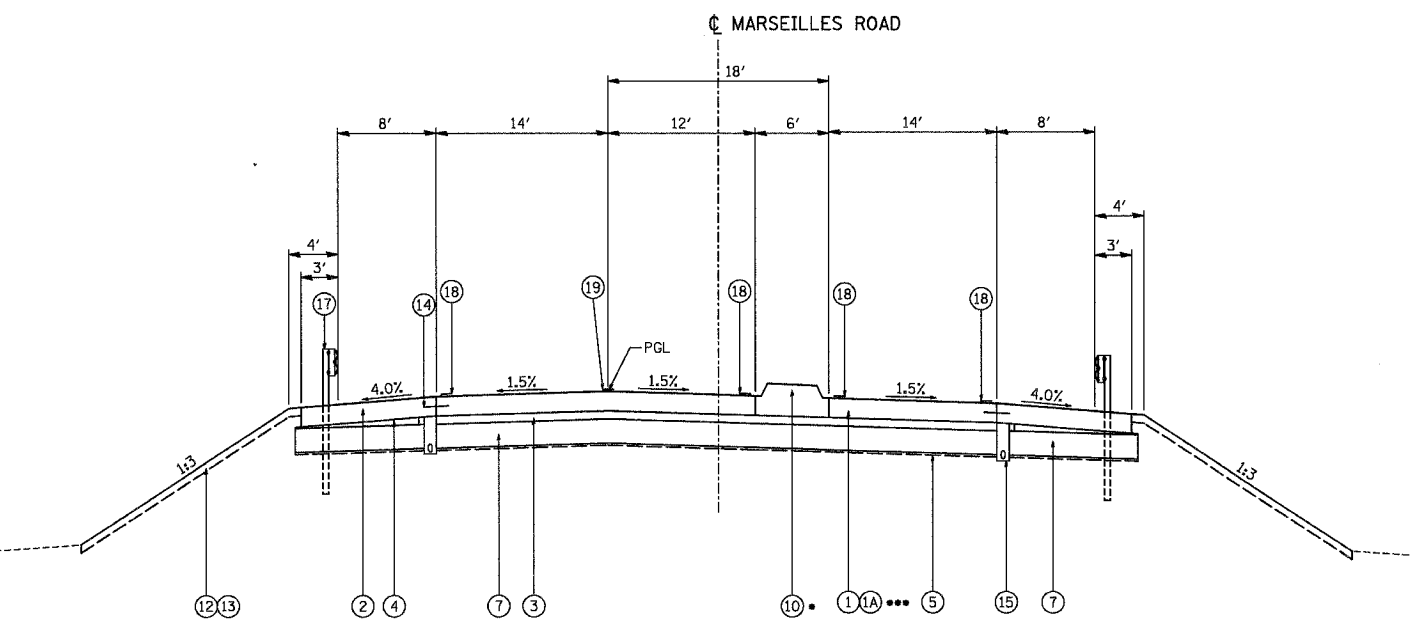

**(P-M4)** PROPOSED MARSEILLES ROAD  
STA. 117+50.00 TO STA. 118+73.83  
BRIDGE OMISSION STA. 119+03.83 TO STA. 120+96.33

••• ITEM 1 LIMITS STA. 117+50.00 TO 117+73.13  
ITEM 1A LIMITS STA. 117+73.13 TO 118+73.83

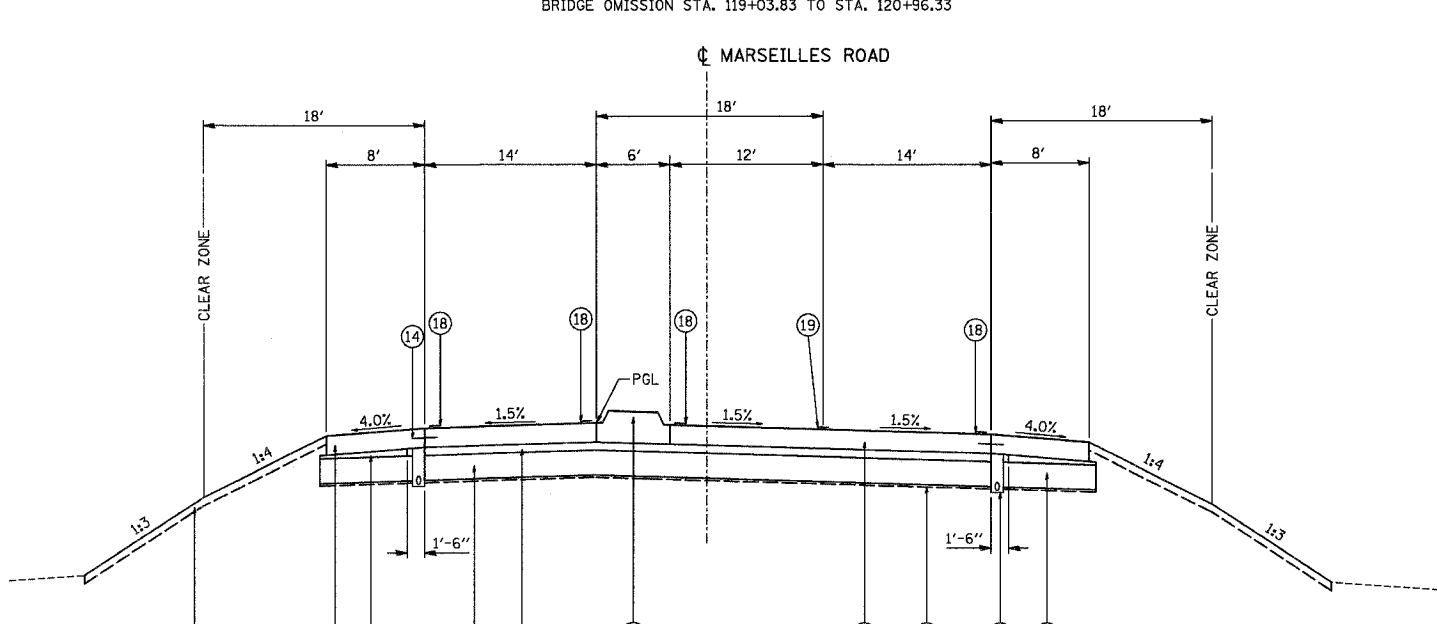

**(P-M6)** PROPOSED MARSEILLES ROAD  
STA. 123+00.00 TO STA. 123+61.35

• SEE PLAN & PROFILE AND ROADWAY INTERSECTION DETAILS FOR LIMITS OF CORRUGATED MEDIAN, CONCRETE MEDIAN (TYPE SM-4.06).

**EXISTING LEGEND:**

- (A) EXISTING P.C.C. PAVEMENT WITH BITUMINOUS OVERLAY
- (B) EXISTING SUB-BASE GRANULAR MATERIAL
- (C) EXISTING P.C.C. PAVEMENT
- (D) EXISTING STABILIZED SUB-BASE
- (E) EXISTING POROUS GRANULAR EMBANKMENT, SUBGRADE
- (F) EXISTING BITUMINOUS SHOULDER
- (G) EXISTING AGGREGATE SHOULDER

**PROPOSED LEGEND:**

- (1) PORTLAND CEMENT CONCRETE PAVEMENT 9 1/2" (JOINTED)
- (1A) CONTINUOUSLY REINFORCED PORTLAND CEMENT PAVEMENT 9 1/2"
- (2) PORTLAND CEMENT CONCRETE SHOULDER 9 1/2" (TIED)
- (3) STABILIZED SUB-BASE 4"
- (4) SUB-BASE GRANULAR MATERIAL, TYPE C 4" (SEE NOTE 1)
- (5) GEOTECHNICAL FABRIC FOR GROUND STABILIZATION
- (6) SHOULDER RUMBLE STRIP
- (7) AGGREGATE SUBGRADE 12"
- (8) COMBINATION CONCRETE CURB AND GUTTER, TYPE M-4.06
- (9) AGGREGATE SHOULDERS, TYPE B 6"
- (10) CONCRETE MEDIAN, TYPE SM-4.06
- (11) CONCRETE MEDIAN
- (12) TOPSOIL FURNISH AND PLACE, 4"
- (13) SEEDING, CLASS 2A
- (14) LONGITUDINAL CONSTRUCTION JOINT, NO. 6 EPOXY COATED TIE BARS 30" LONG AT 24" CENTERS
- (15) PIPE UNDERDRAINS 4" (MODIFIED)
- (16) BITUMINOUS SHOULDERS SUPERPAVE 6"
- (17) LONGITUDINAL BEAM GUARD RAIL, TYPE A
- (18) POLYUREA PAVEMENT MARKING TYPE II - LINE 4" (WHITE)
- (19) POLYUREA PAVEMENT MARKING TYPE II - LINE 6" (WHITE)
- (20) POLYUREA PAVEMENT MARKING TYPE II - LINE 8" (WHITE)

**NOTES:**

1. THIS MATERIAL SHALL NOT BE PAID FOR SEPARATELY BUT SHALL BE CONSIDERED INCLUDED IN THE CONTRACT UNIT PRICE FOR AGGREGATE SUBGRADE 12"
2. BRIDGE OMISSION STA. 118+73.83 TO STA. 121+26.33.
3. SEE ROADWAY AND INTERSECTION DETAILS FOR EXACT LOCATION OF PROFILE GRADE LINE
4. MEDIAN CURB SHALL SLOPE IN THE SAME DIRECTION AS ADJACENT PAVEMENT IN ACCORDANCE WITH STANDARD 606001



REVISIONS	
NAME	DATE

ILLINOIS DEPARTMENT OF TRANSPORTATION  
**TYPICAL SECTIONS**  
**MARSEILLES ROAD**  
SCALE: NONE  
DATE: 11/02/07  
DRAWN BY: DRD  
CHECKED BY: GS