



F.A.I. RTE.	SECTION	COUNTY	TOTAL SHEETS	SHEET NO.
80	(50-5) HBK-2	LASALLE	331	30
STA. 500 + 00.00 TO STA. 512 + 00.00				
FED. ROAD DIST. NO.	ILLINOIS	FED. AID PROJECT		

PLAN	DATE
SURVEYED	BY
PLotted	BY
Checked	BY
Checked	BY
Checked	BY
Checked	BY

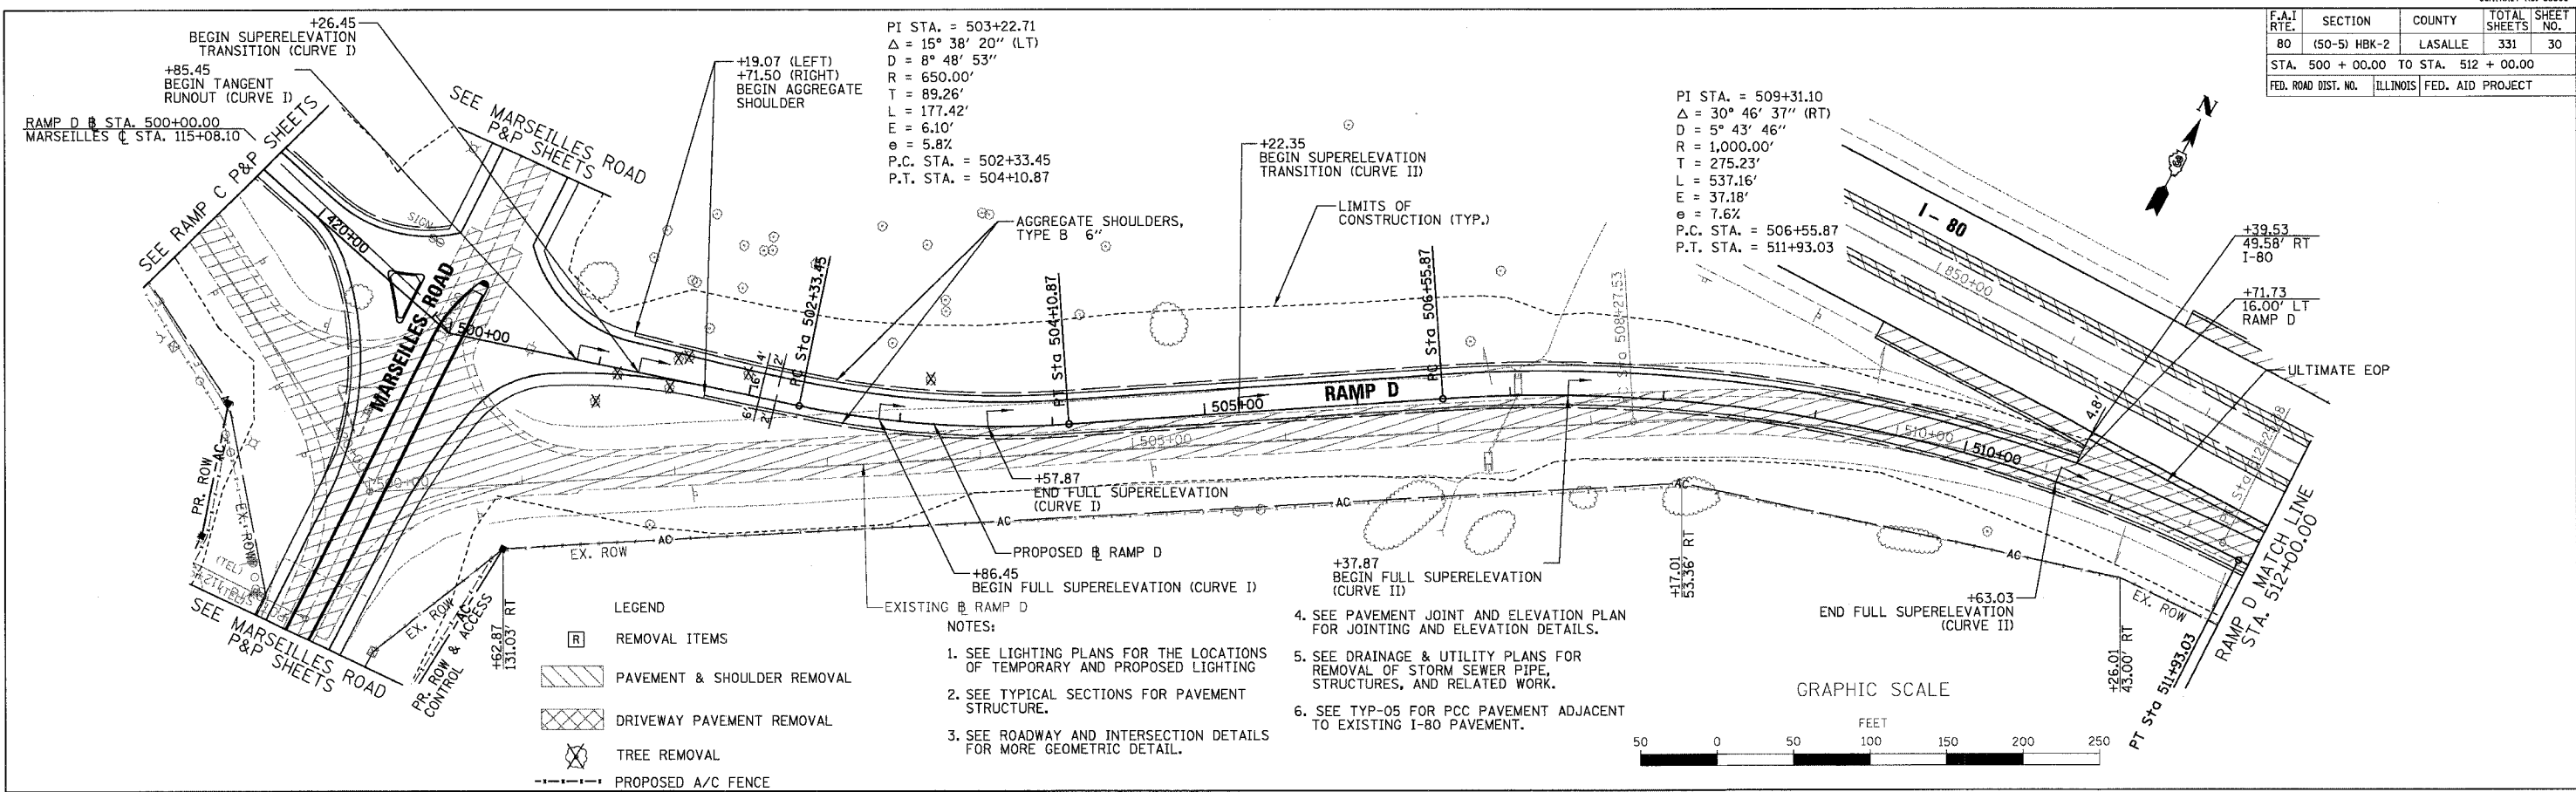

PROFILE	DATE
SURVEYED	BY
Plotted	BY
Checked	BY
Checked	BY
Checked	BY
Checked	BY

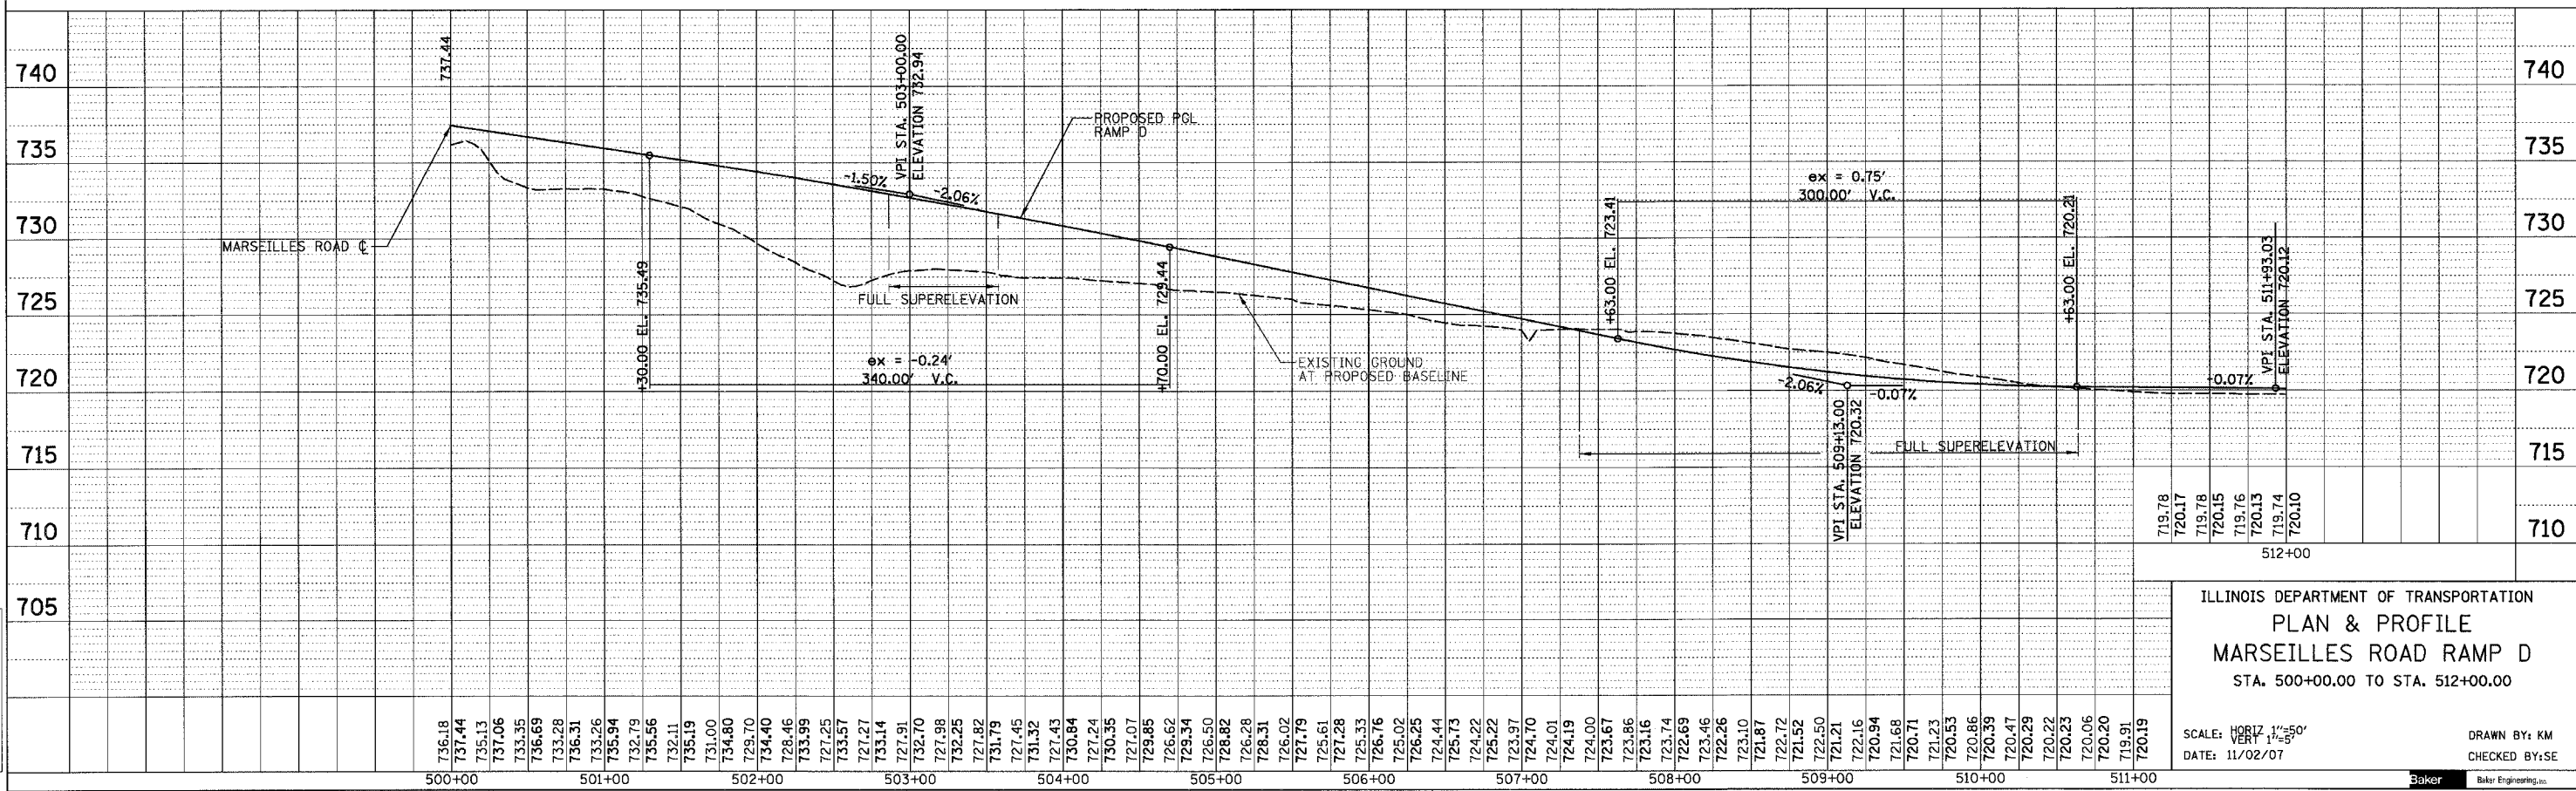

ILLINOIS DEPARTMENT OF TRANSPORTATION
 PLAN & PROFILE
 MARSELLES ROAD RAMP D
 STA. 500+00.00 TO STA. 512+00.00

SCALE: HORIZ. 1"=50'
 VERT. 1"=5'

DATE: 11/02/07

DRAWN BY: KM
 CHECKED BY: SE

