
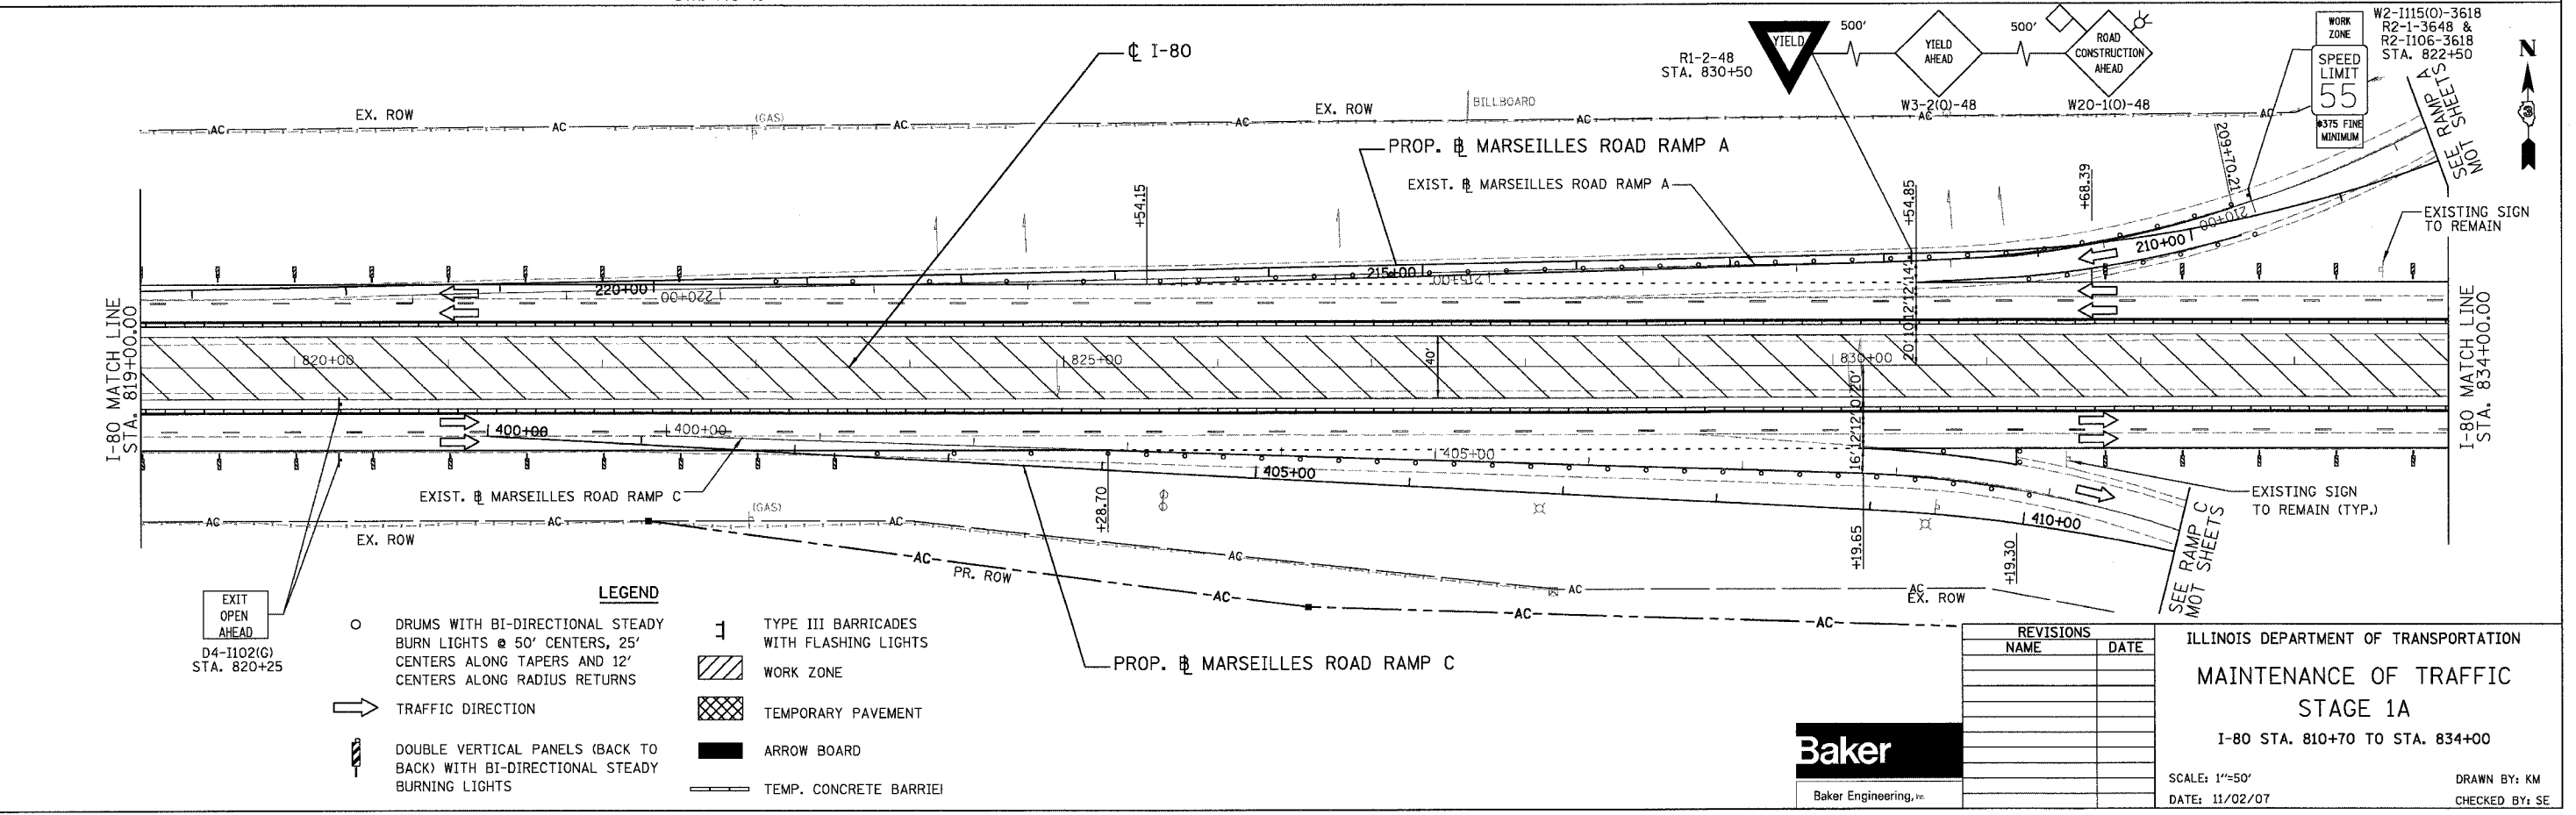


F.A.I. RTE.	SECTION	COUNTY	TOTAL SHEETS	SHEET NO.
80	(50-5) HBK-2	LASALLE	331	53
STA. 814+00.00 TO STA. 834+00.00		ILLINOIS FED. AID PROJECT		

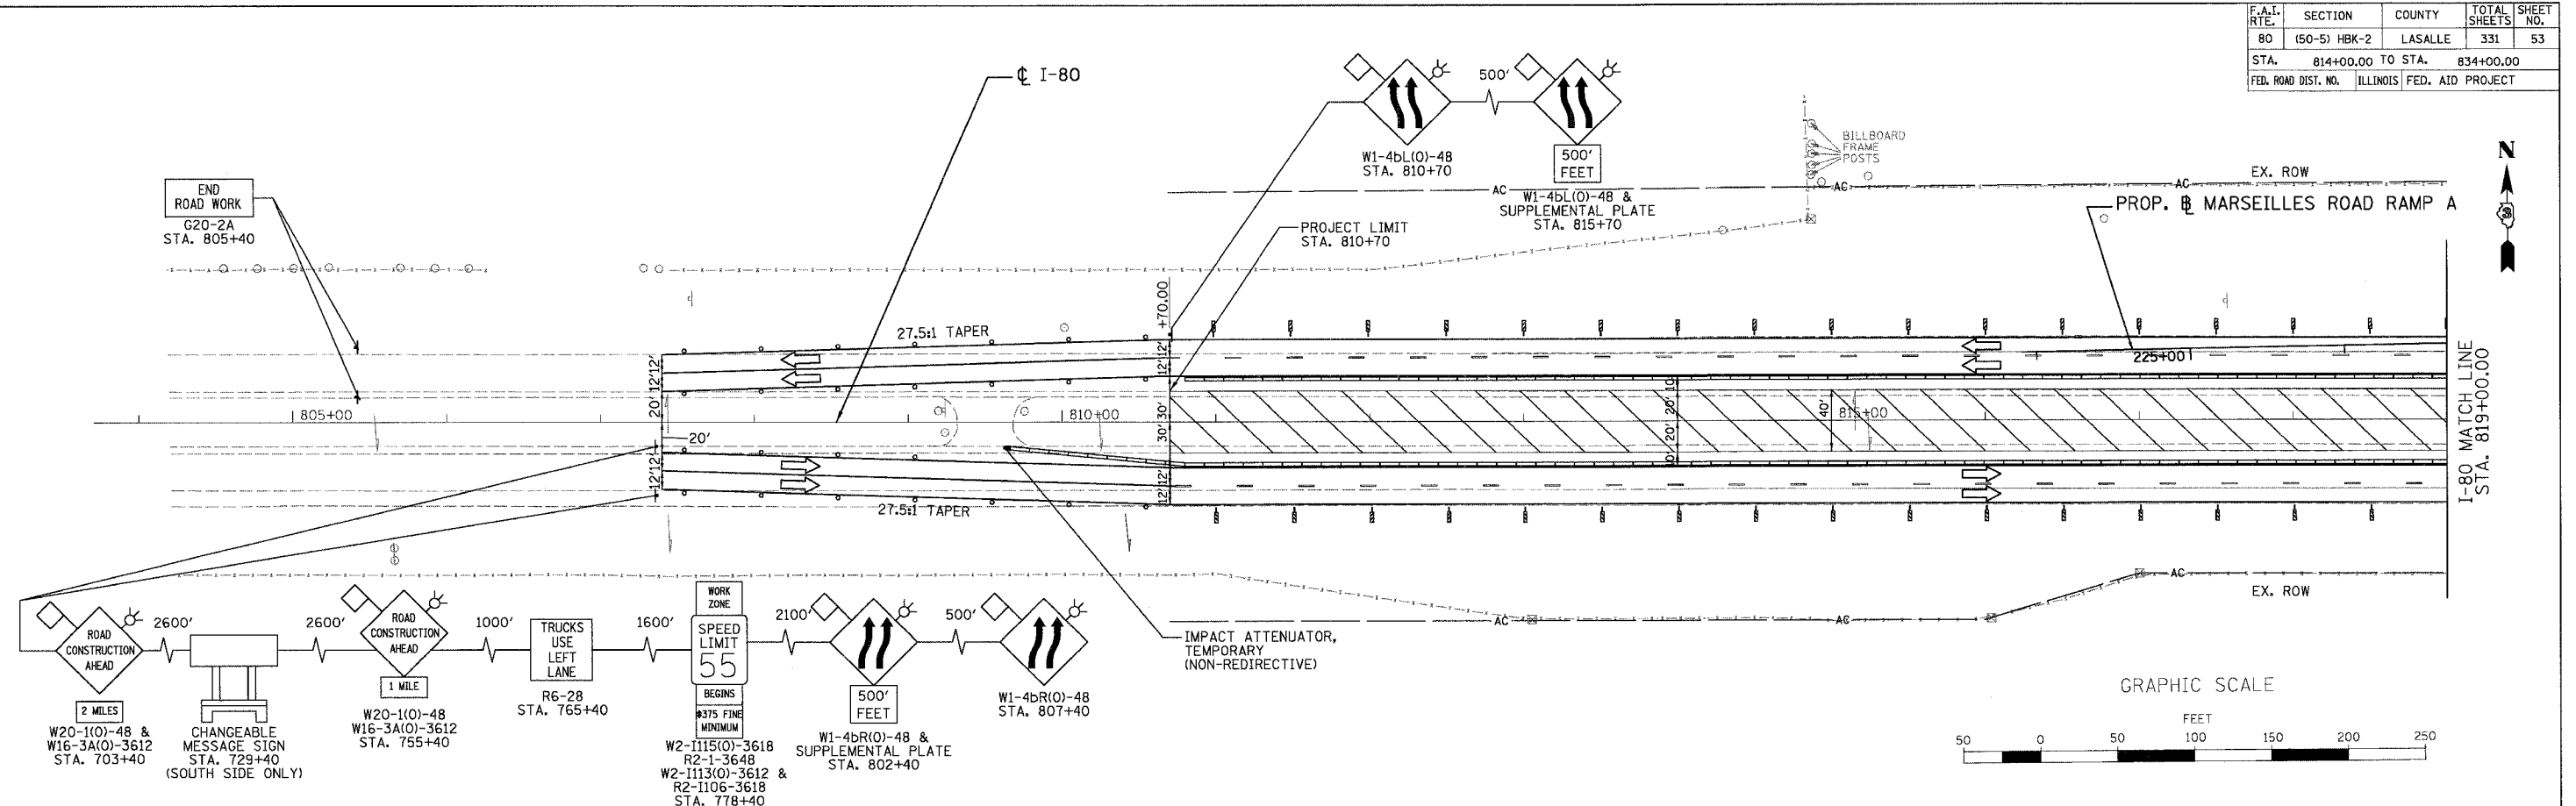

REVISIONS	
NAME	DATE

**Baker**  
Baker Engineering, Inc.

ILLINOIS DEPARTMENT OF TRANSPORTATION  
**MAINTENANCE OF TRAFFIC**  
**STAGE 1A**  
 I-80 STA. 810+70 TO STA. 834+00  
 SCALE: 1"=50'  
 DATE: 11/02/07  
 DRAWN BY: KM  
 CHECKED BY: SE