



F.A.I. RTE.	SECTION	COUNTY	TOTAL SHEETS	SHEET NO.
80	(50-5) HBK-2	LASALLE	331	85
STA. 200+00.00 TO STA. 226+09.18				
FED. ROAD DIST. NO.			ILLINOIS FED. AID PROJECT	

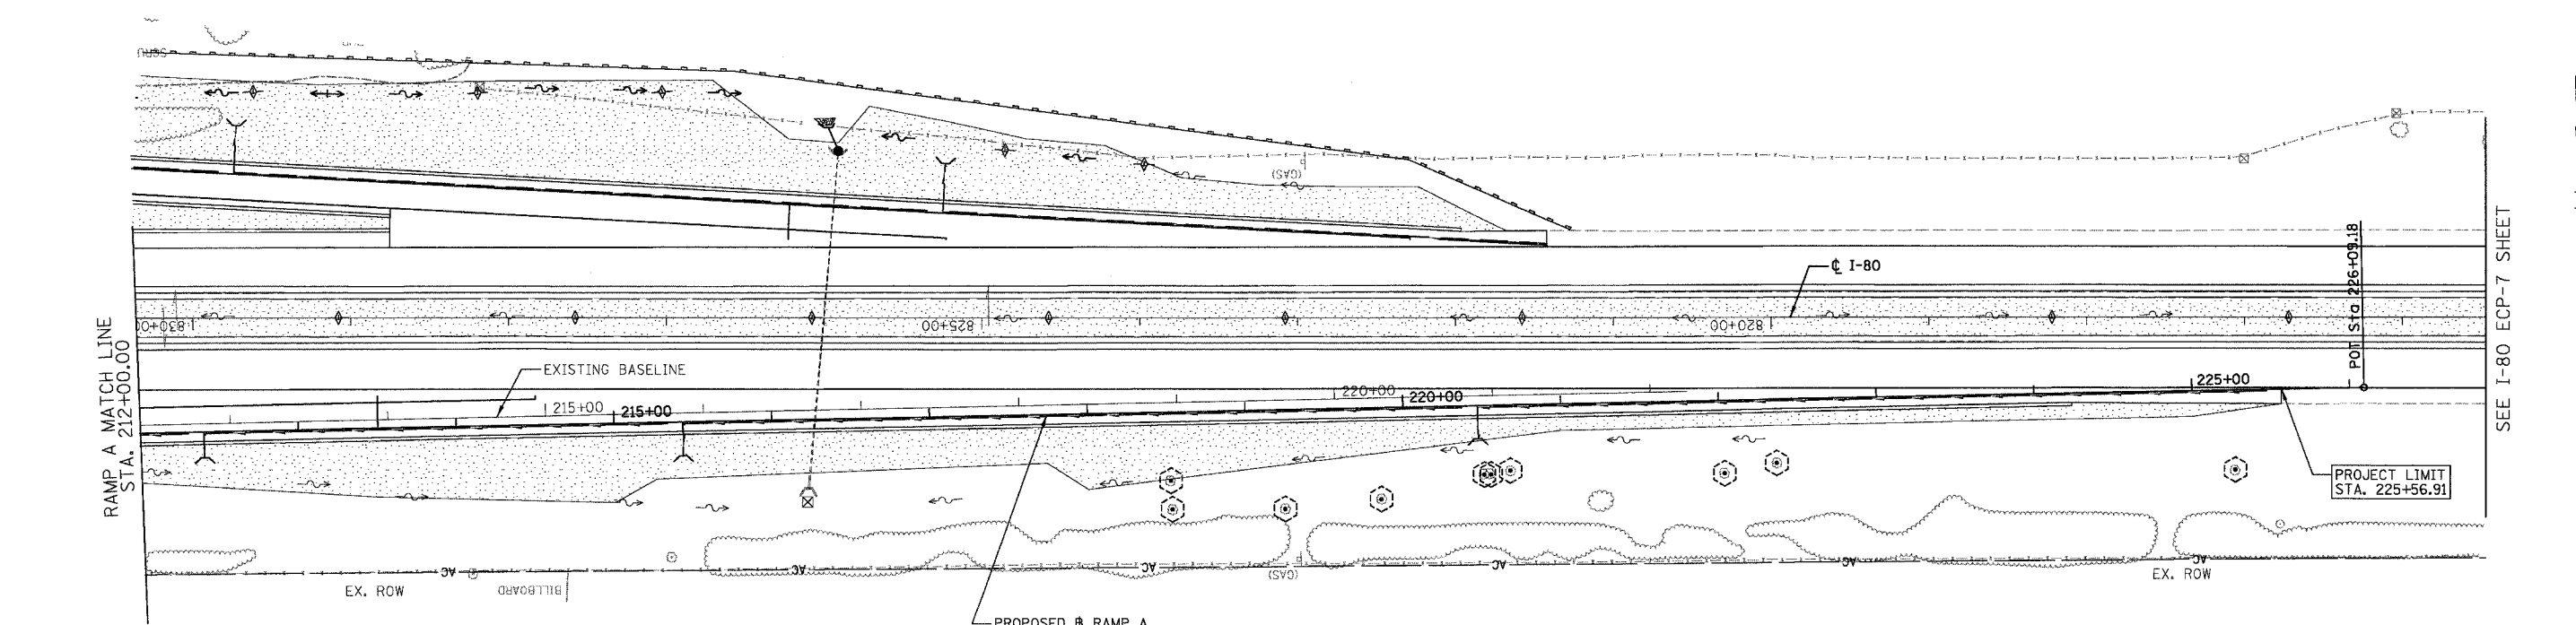

REVISIONS	
NAME	DATE

ILLINOIS DEPARTMENT OF TRANSPORTATION
STORM WATER POLLUTION PREVENTION PLAN
RAMP A
 SCALE: 1"=50'
 DATE: 11/02/07
 DRAWN BY: RJL
 CHECKED BY: RM

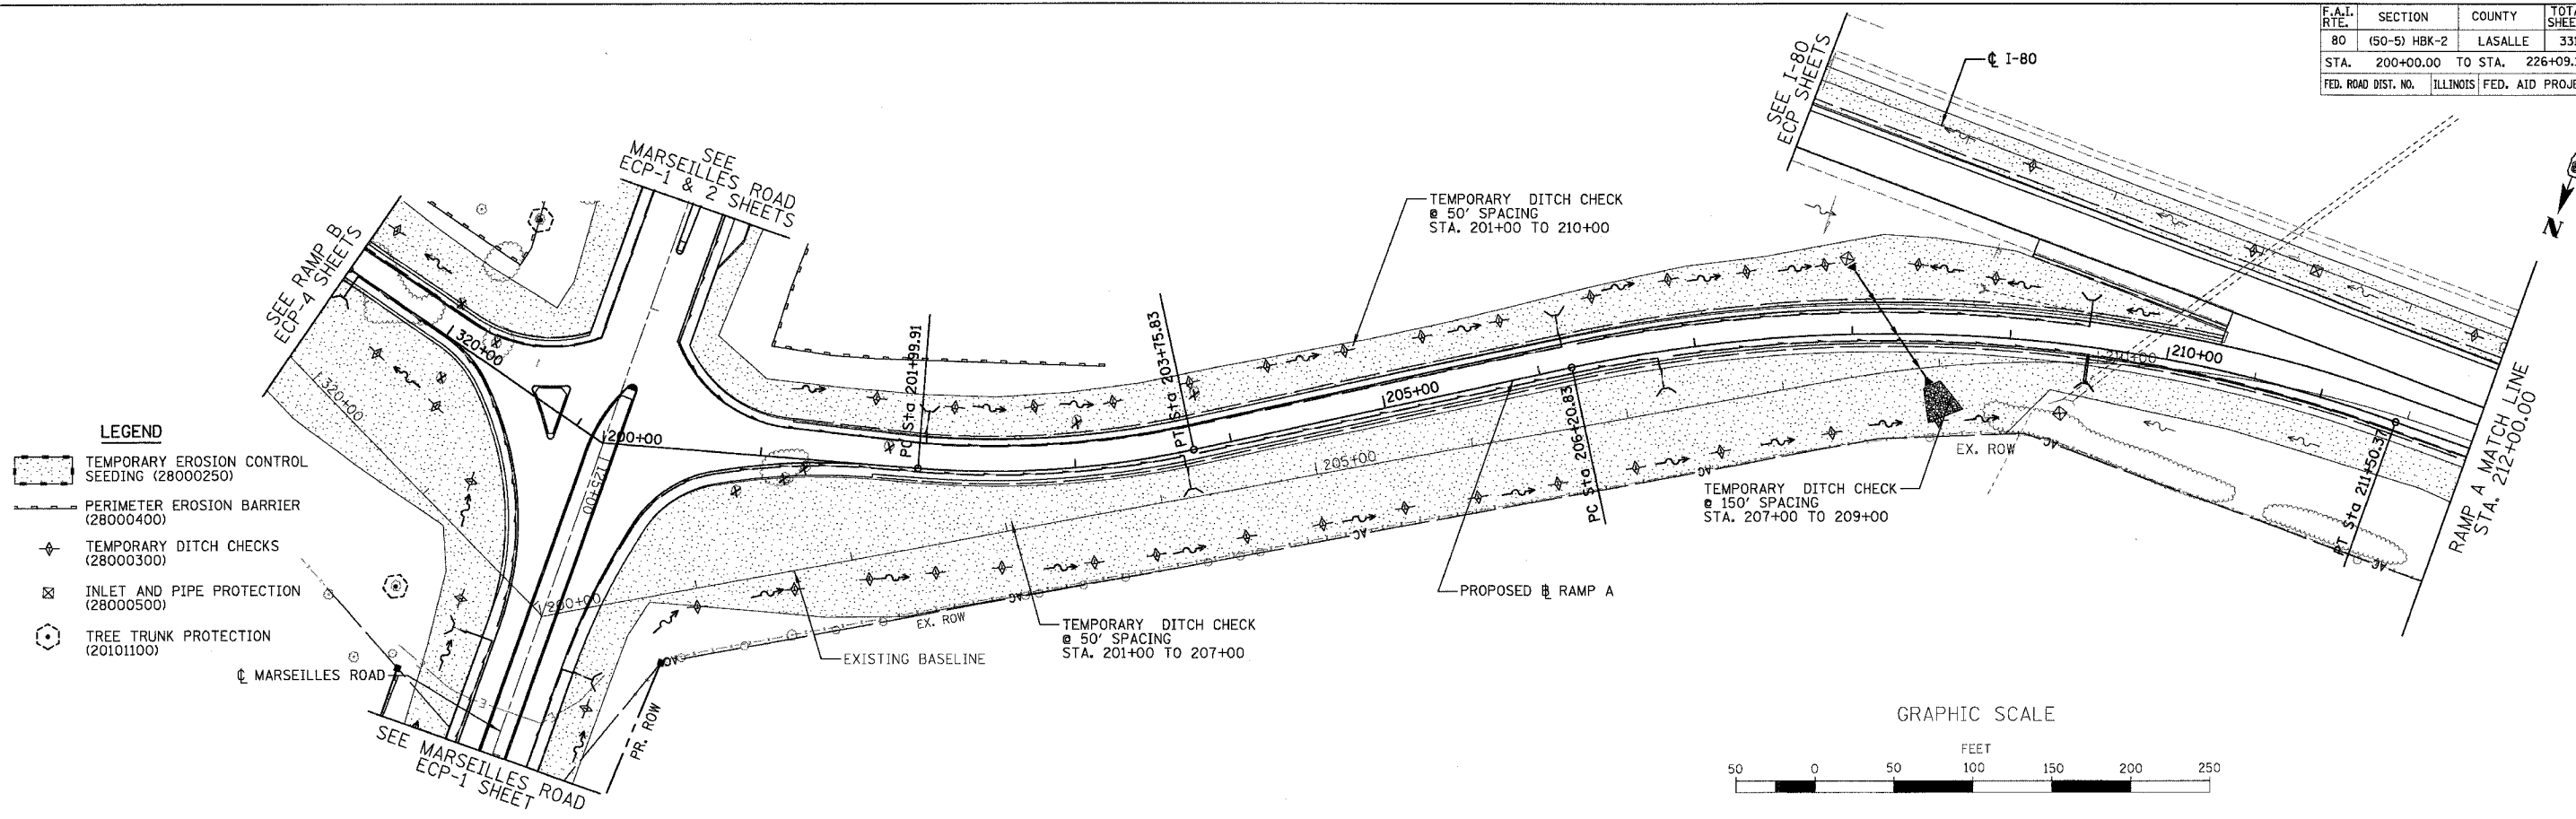