



F.A.I. RTE.	SECTION	COUNTY	TOTAL SHEETS	SHEET NO.
80	(50-5) HBK-2	LASALLE	331	95
STA. 200+00.00 TO STA. 212+00.00				
FED. ROAD DIST. NO.			ILLINOIS FED. AID PROJECT	

PLAN	SURVEYED	BY	DATE
	PLOTTED		
	CHECKED		
	BY		
	NO. OF		
	DATE		

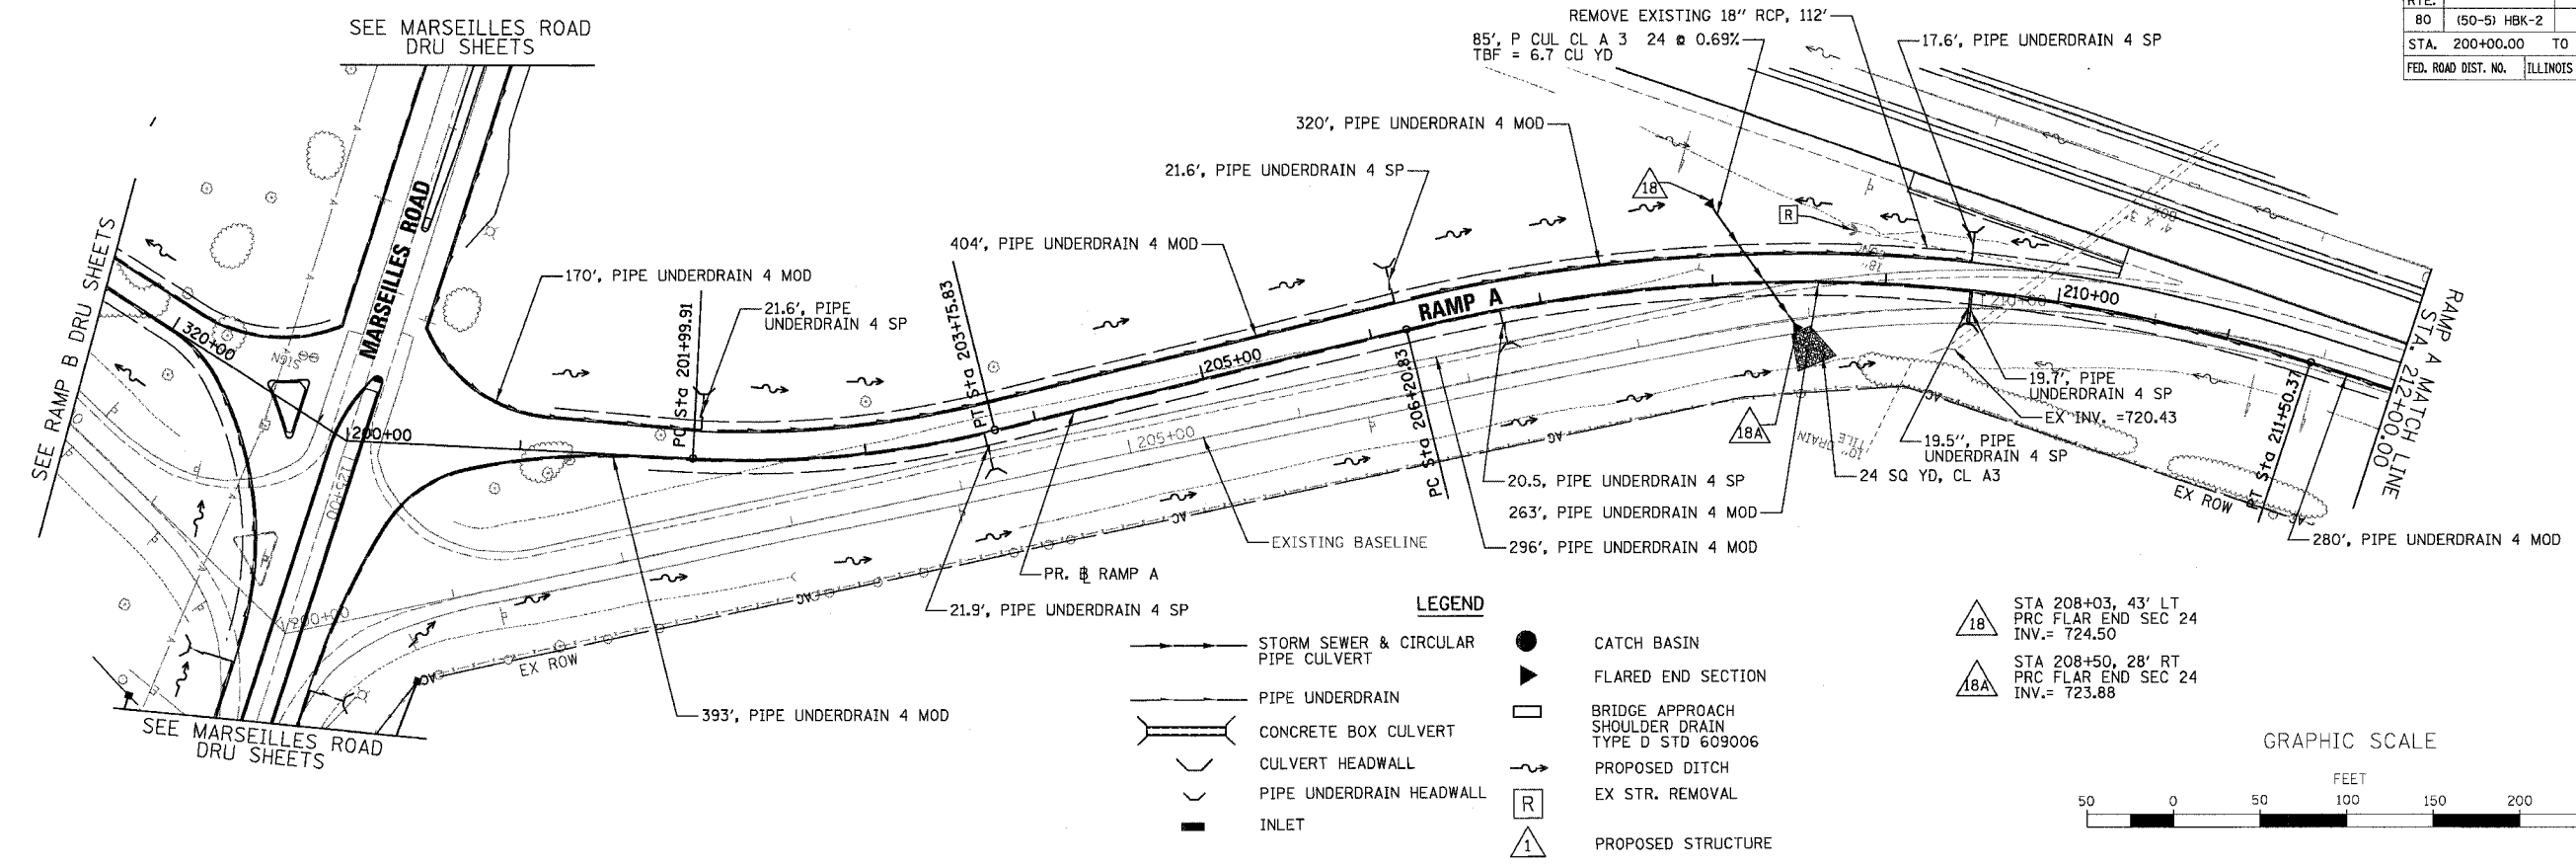

PROFILE	SURVEYED	BY	DATE
	PLOTTED		
	CHECKED		
	BY		
	NO. OF		
	DATE		

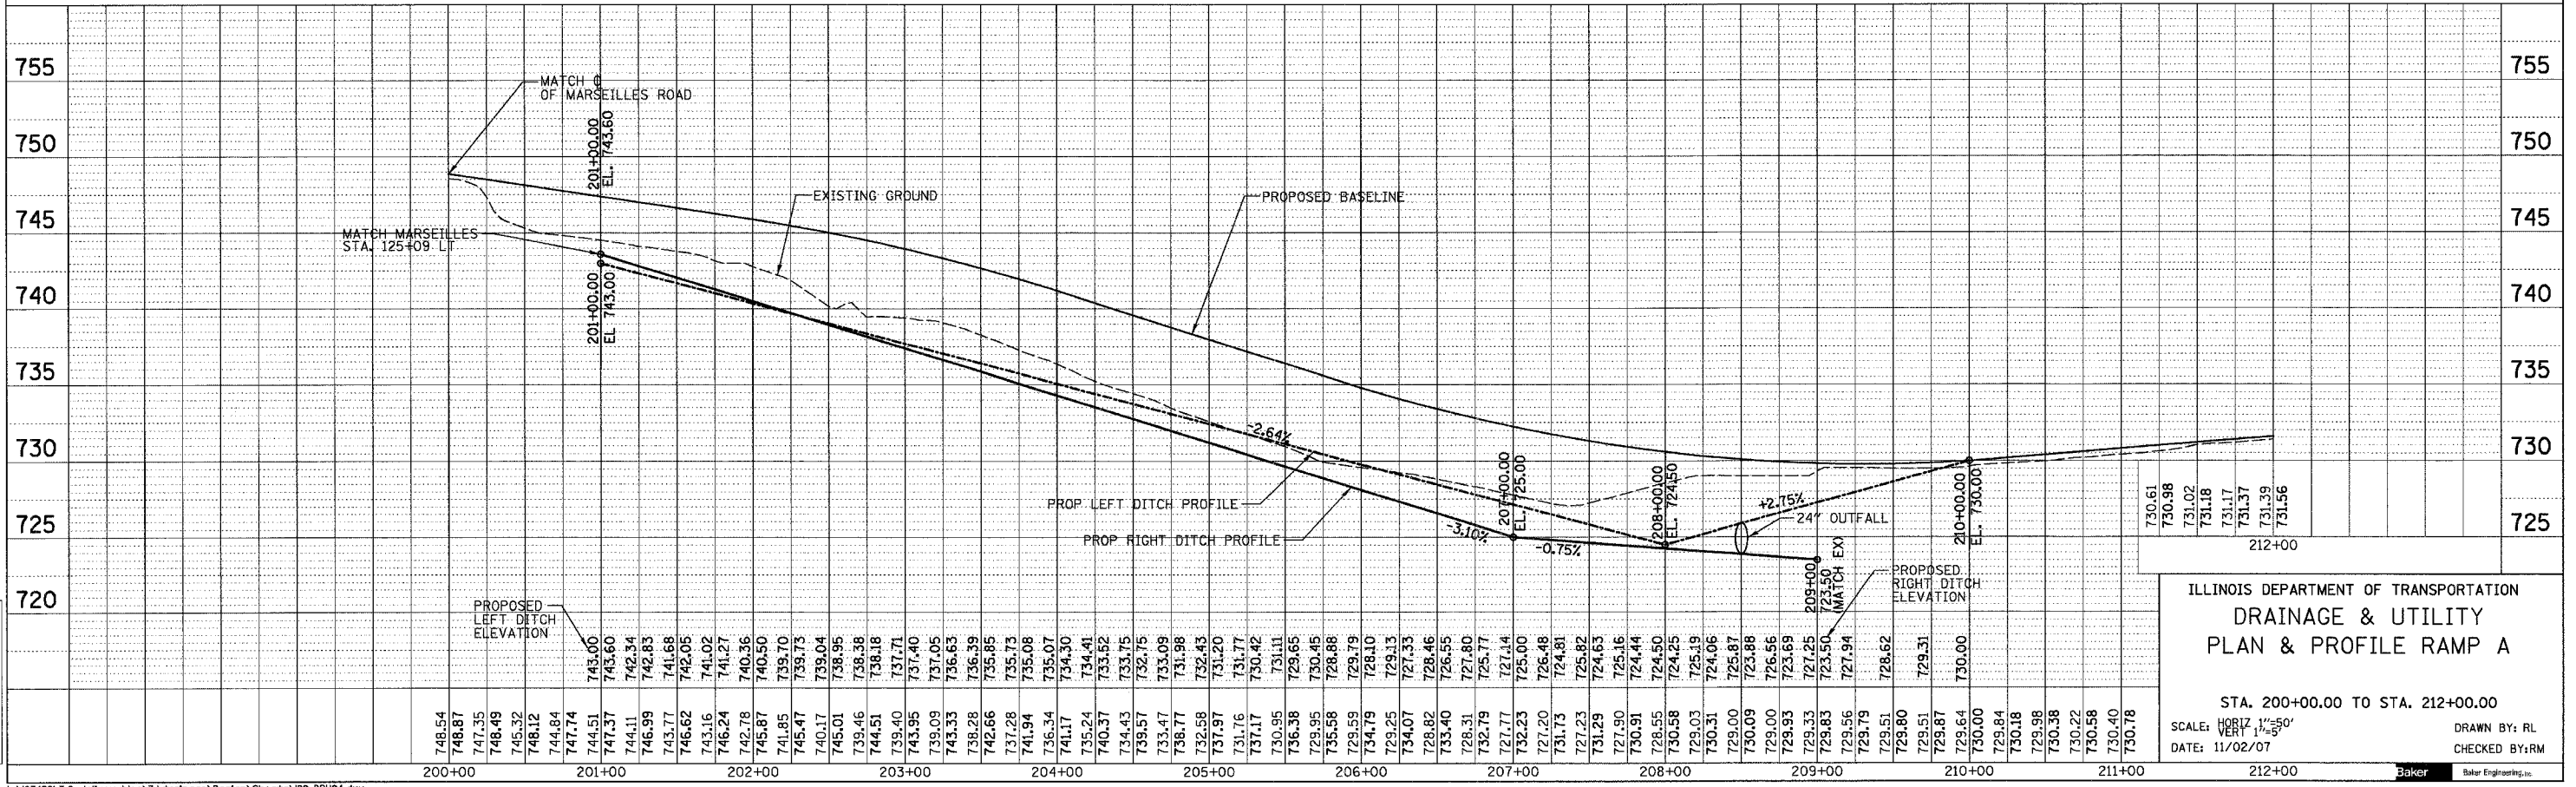

h:\107496\3.0 dellverables\3.1 drainage\Design\Sheets\80\_DRU04.dru  
11/5/2007