



F.A.I. RTE.	SECTION	COUNTY	TOTAL SHEETS	SHEET NO.
B0	(50-5) HBK-2	LASALLE	331	103
STA.		TO STA.		
FED. ROAD DIST. NO.		ILLINOIS FED. AID PROJECT		

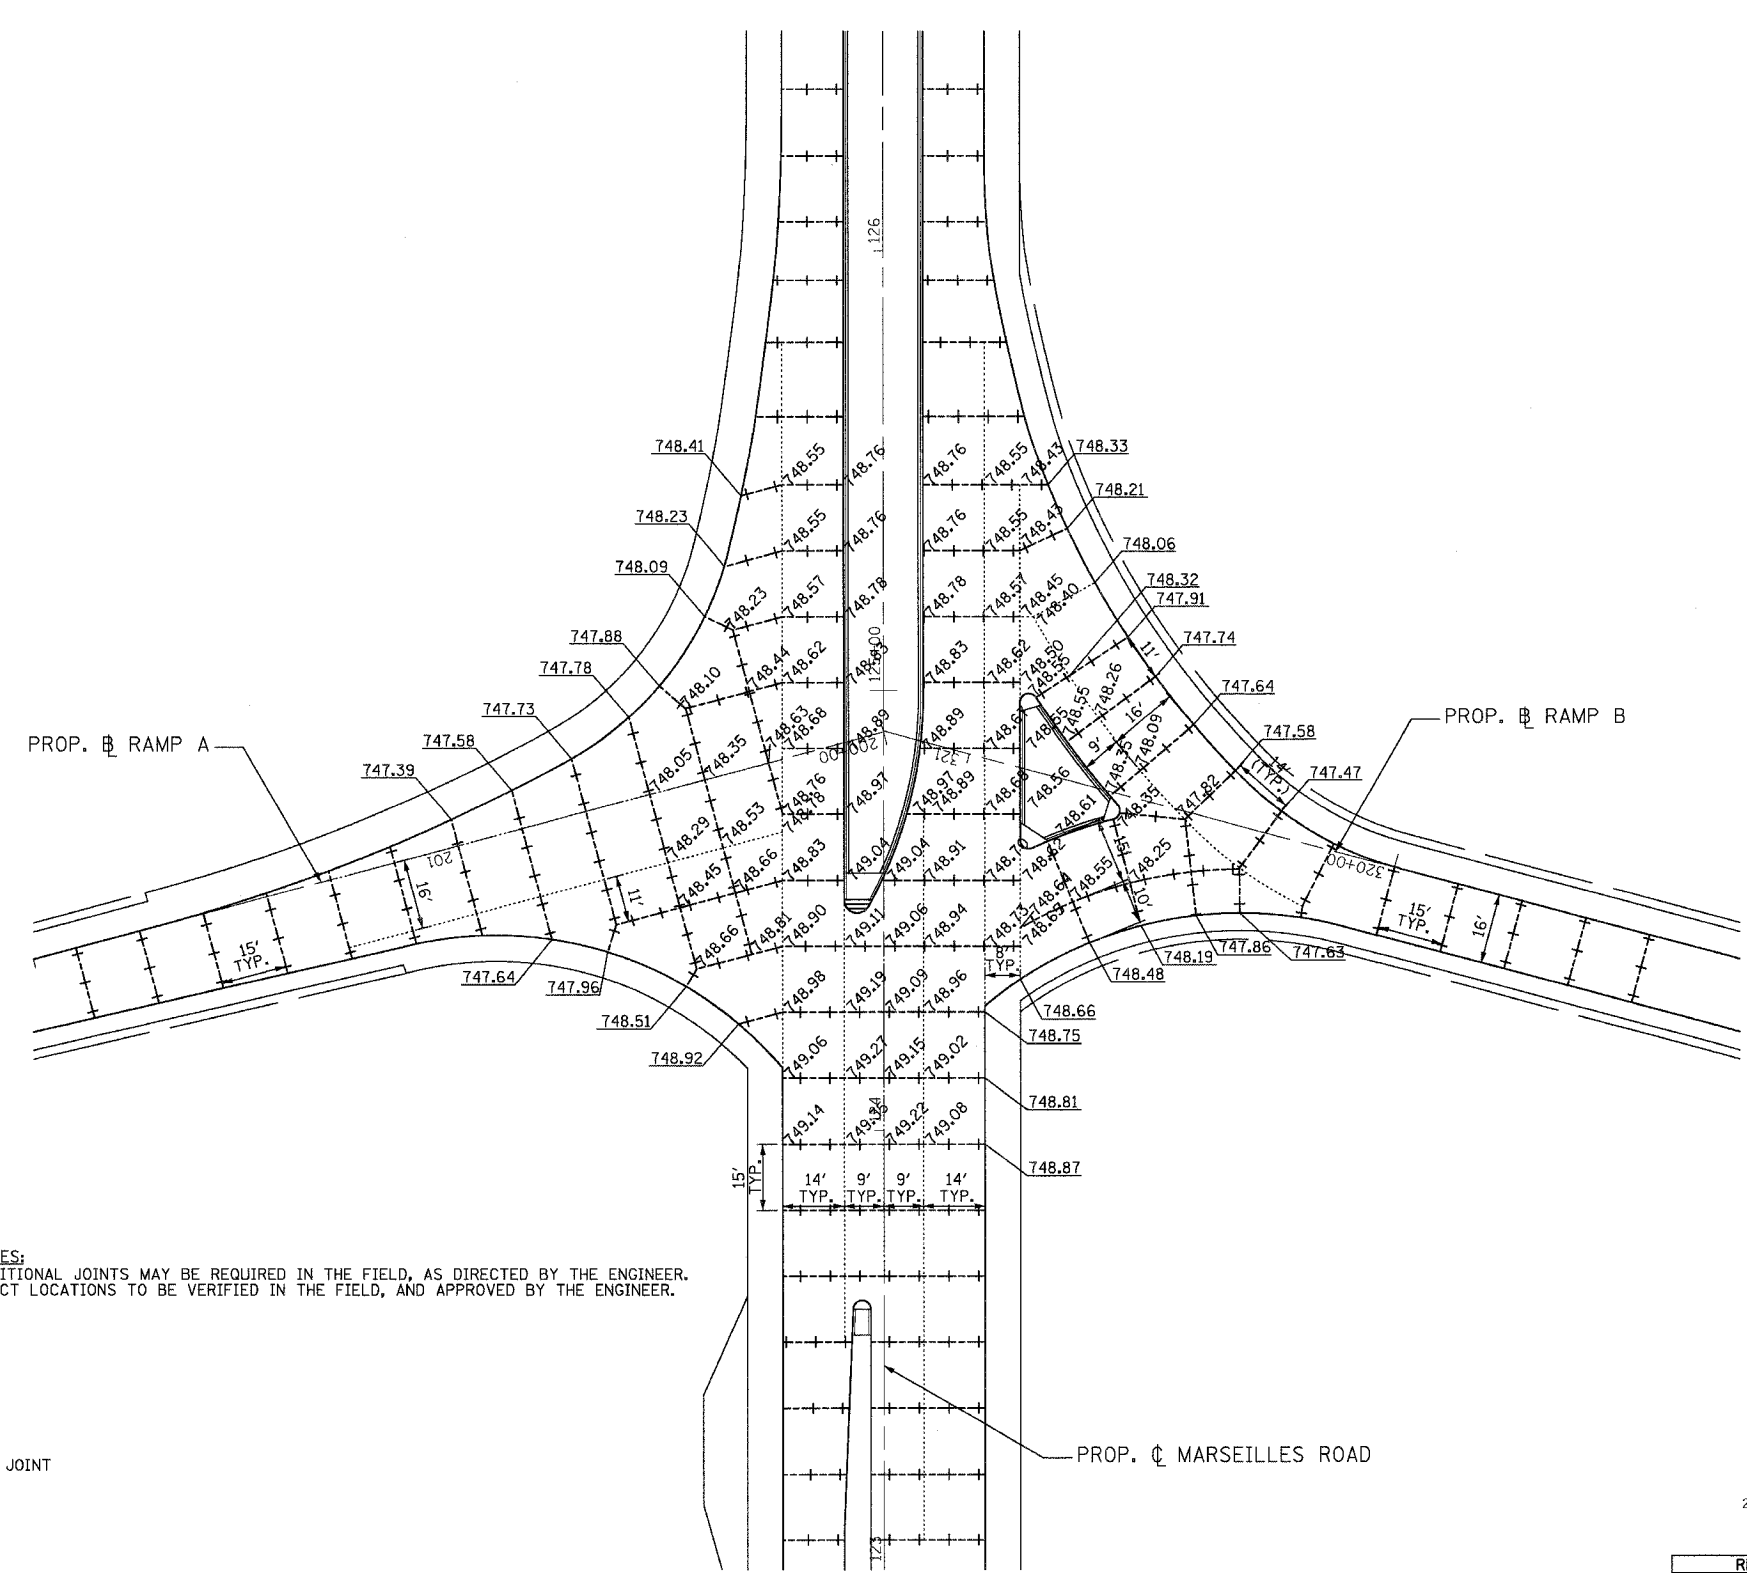

NOTES:
 ADDITIONAL JOINTS MAY BE REQUIRED IN THE FIELD, AS DIRECTED BY THE ENGINEER.
 EXACT LOCATIONS TO BE VERIFIED IN THE FIELD, AND APPROVED BY THE ENGINEER.

LEGEND
 - - - - - LONGITUDINAL CONSTRUCTION JOINT
 + + + + + SAWED CONTRACTION JOINT

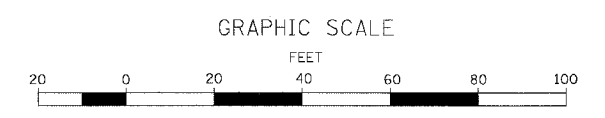

REVISIONS	
NAME	DATE

ILLINOIS DEPARTMENT OF TRANSPORTATION
**MARSEILLES ROAD
 PAVEMENT JOINT AND
 ELEVATION PLAN**
 MARSEILLES ROAD, RAMPS A & B
 SCALE: 1"=20'
 DATE: 11/02/07
 DRAWN BY: KM
 CHECKED BY: SE

