

F.A. RTE.	SECTION	COUNTY	TOTAL SHEETS	SHEET NO.
80	(50-5) HBK-2	Lasalle	331	166
STA. 101+50.000		TO STA. 102+50.000		
FED. ROAD DIST. NO.		ILLINOIS FED. AID PROJECT		


FINAL SURVEY

BY	DATE
SURVEYED	
NOTE BOOK	
TEMP. AT	
AREAS CHECKED	
NO.	

ORIGINAL SURVEY

BY	DATE
SURVEYED	
NOTE BOOK	
TEMP. AT	
AREAS CHECKED	
NO.	

PLOT DATE = 11/1/2007
 FILE NAME = marseilles_MOD.dwg
 PLOT SCALE = 1/8" = 1' / IN.
 USER NAME = graham

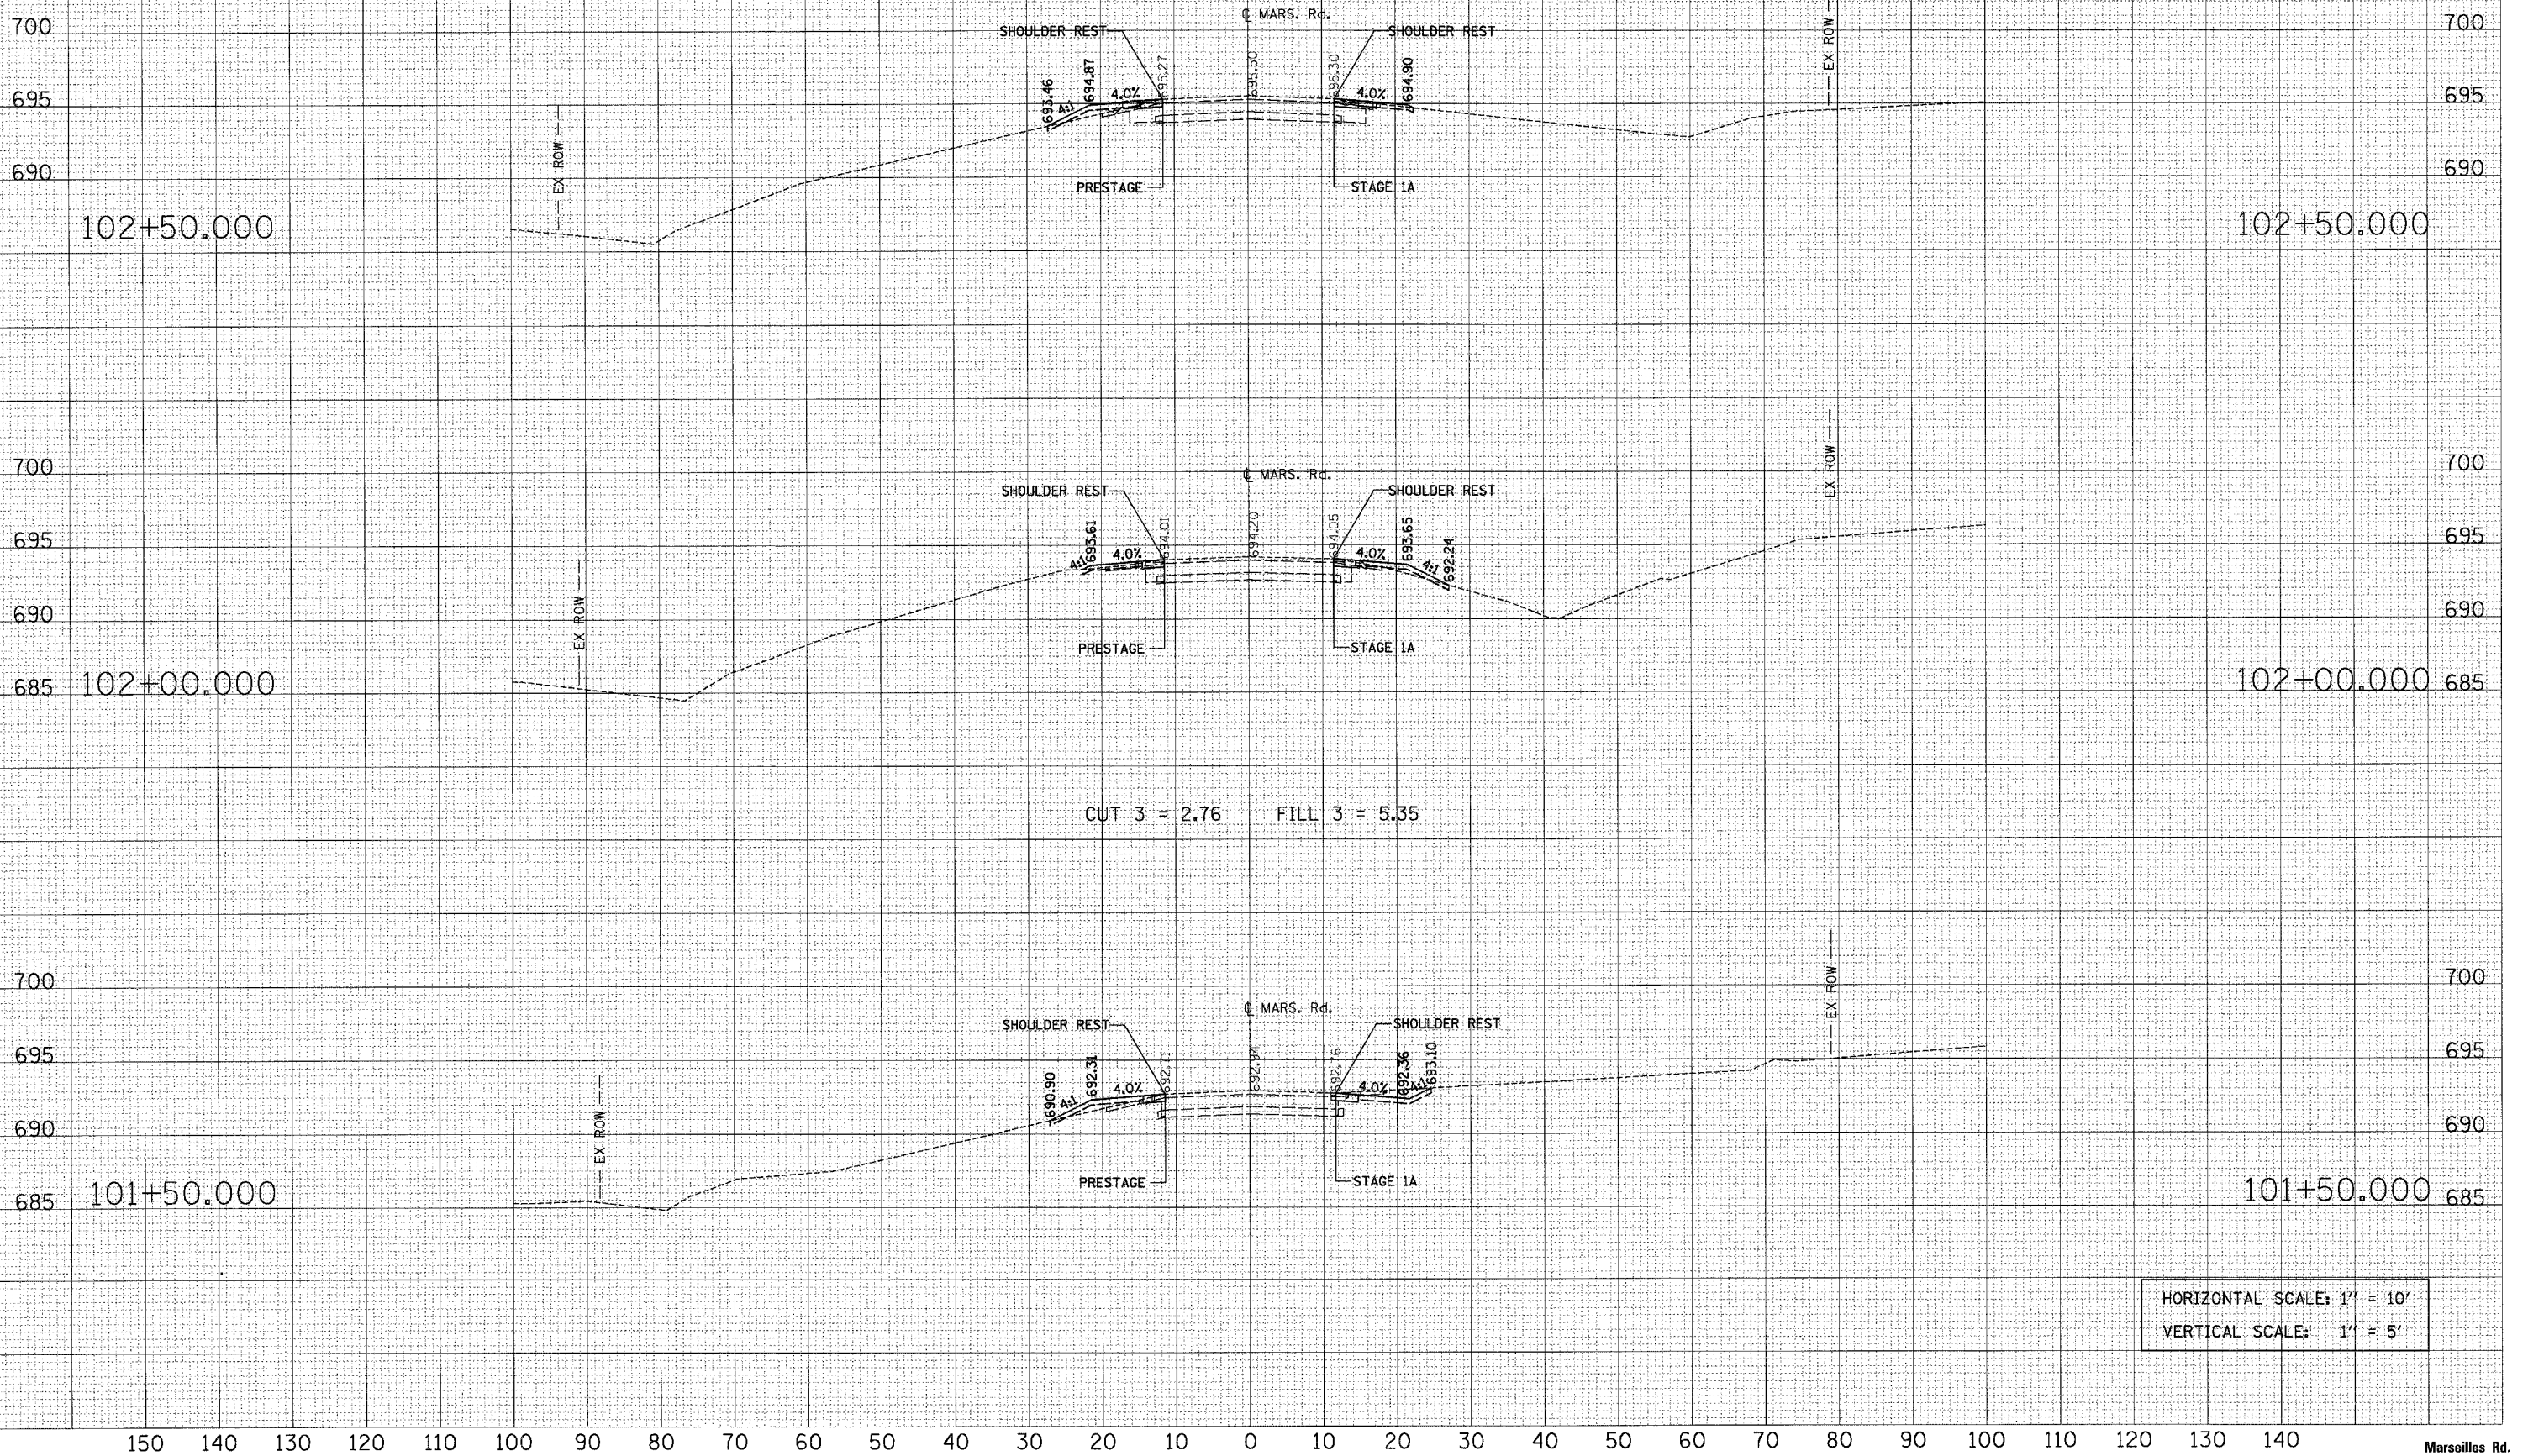

HORIZONTAL SCALE: 1" = 10'
 VERTICAL SCALE: 1" = 5'