


F.A. RTE.	SECTION	COUNTY	TOTAL SHEETS	SHEET NO.
80	(50-5) HBK-2	Lasalle	331	168
STA. 104+50.000		TO STA. 105+50.000		
FED. ROAD DIST. NO.		ILLINOIS FED. AID PROJECT		

DATE	
BY	
FINAL SURVEY	
NOTE BOOK	
NO.	

DATE	
BY	
ORIGINAL SURVEY	
NOTE BOOK	
NO.	

PLOT DATE = 11/1/2007
 FILE NAME = marseilles_kod.dwg
 PLOT SCALE = 10.0000 / IN
 USER NAME = gfarmer

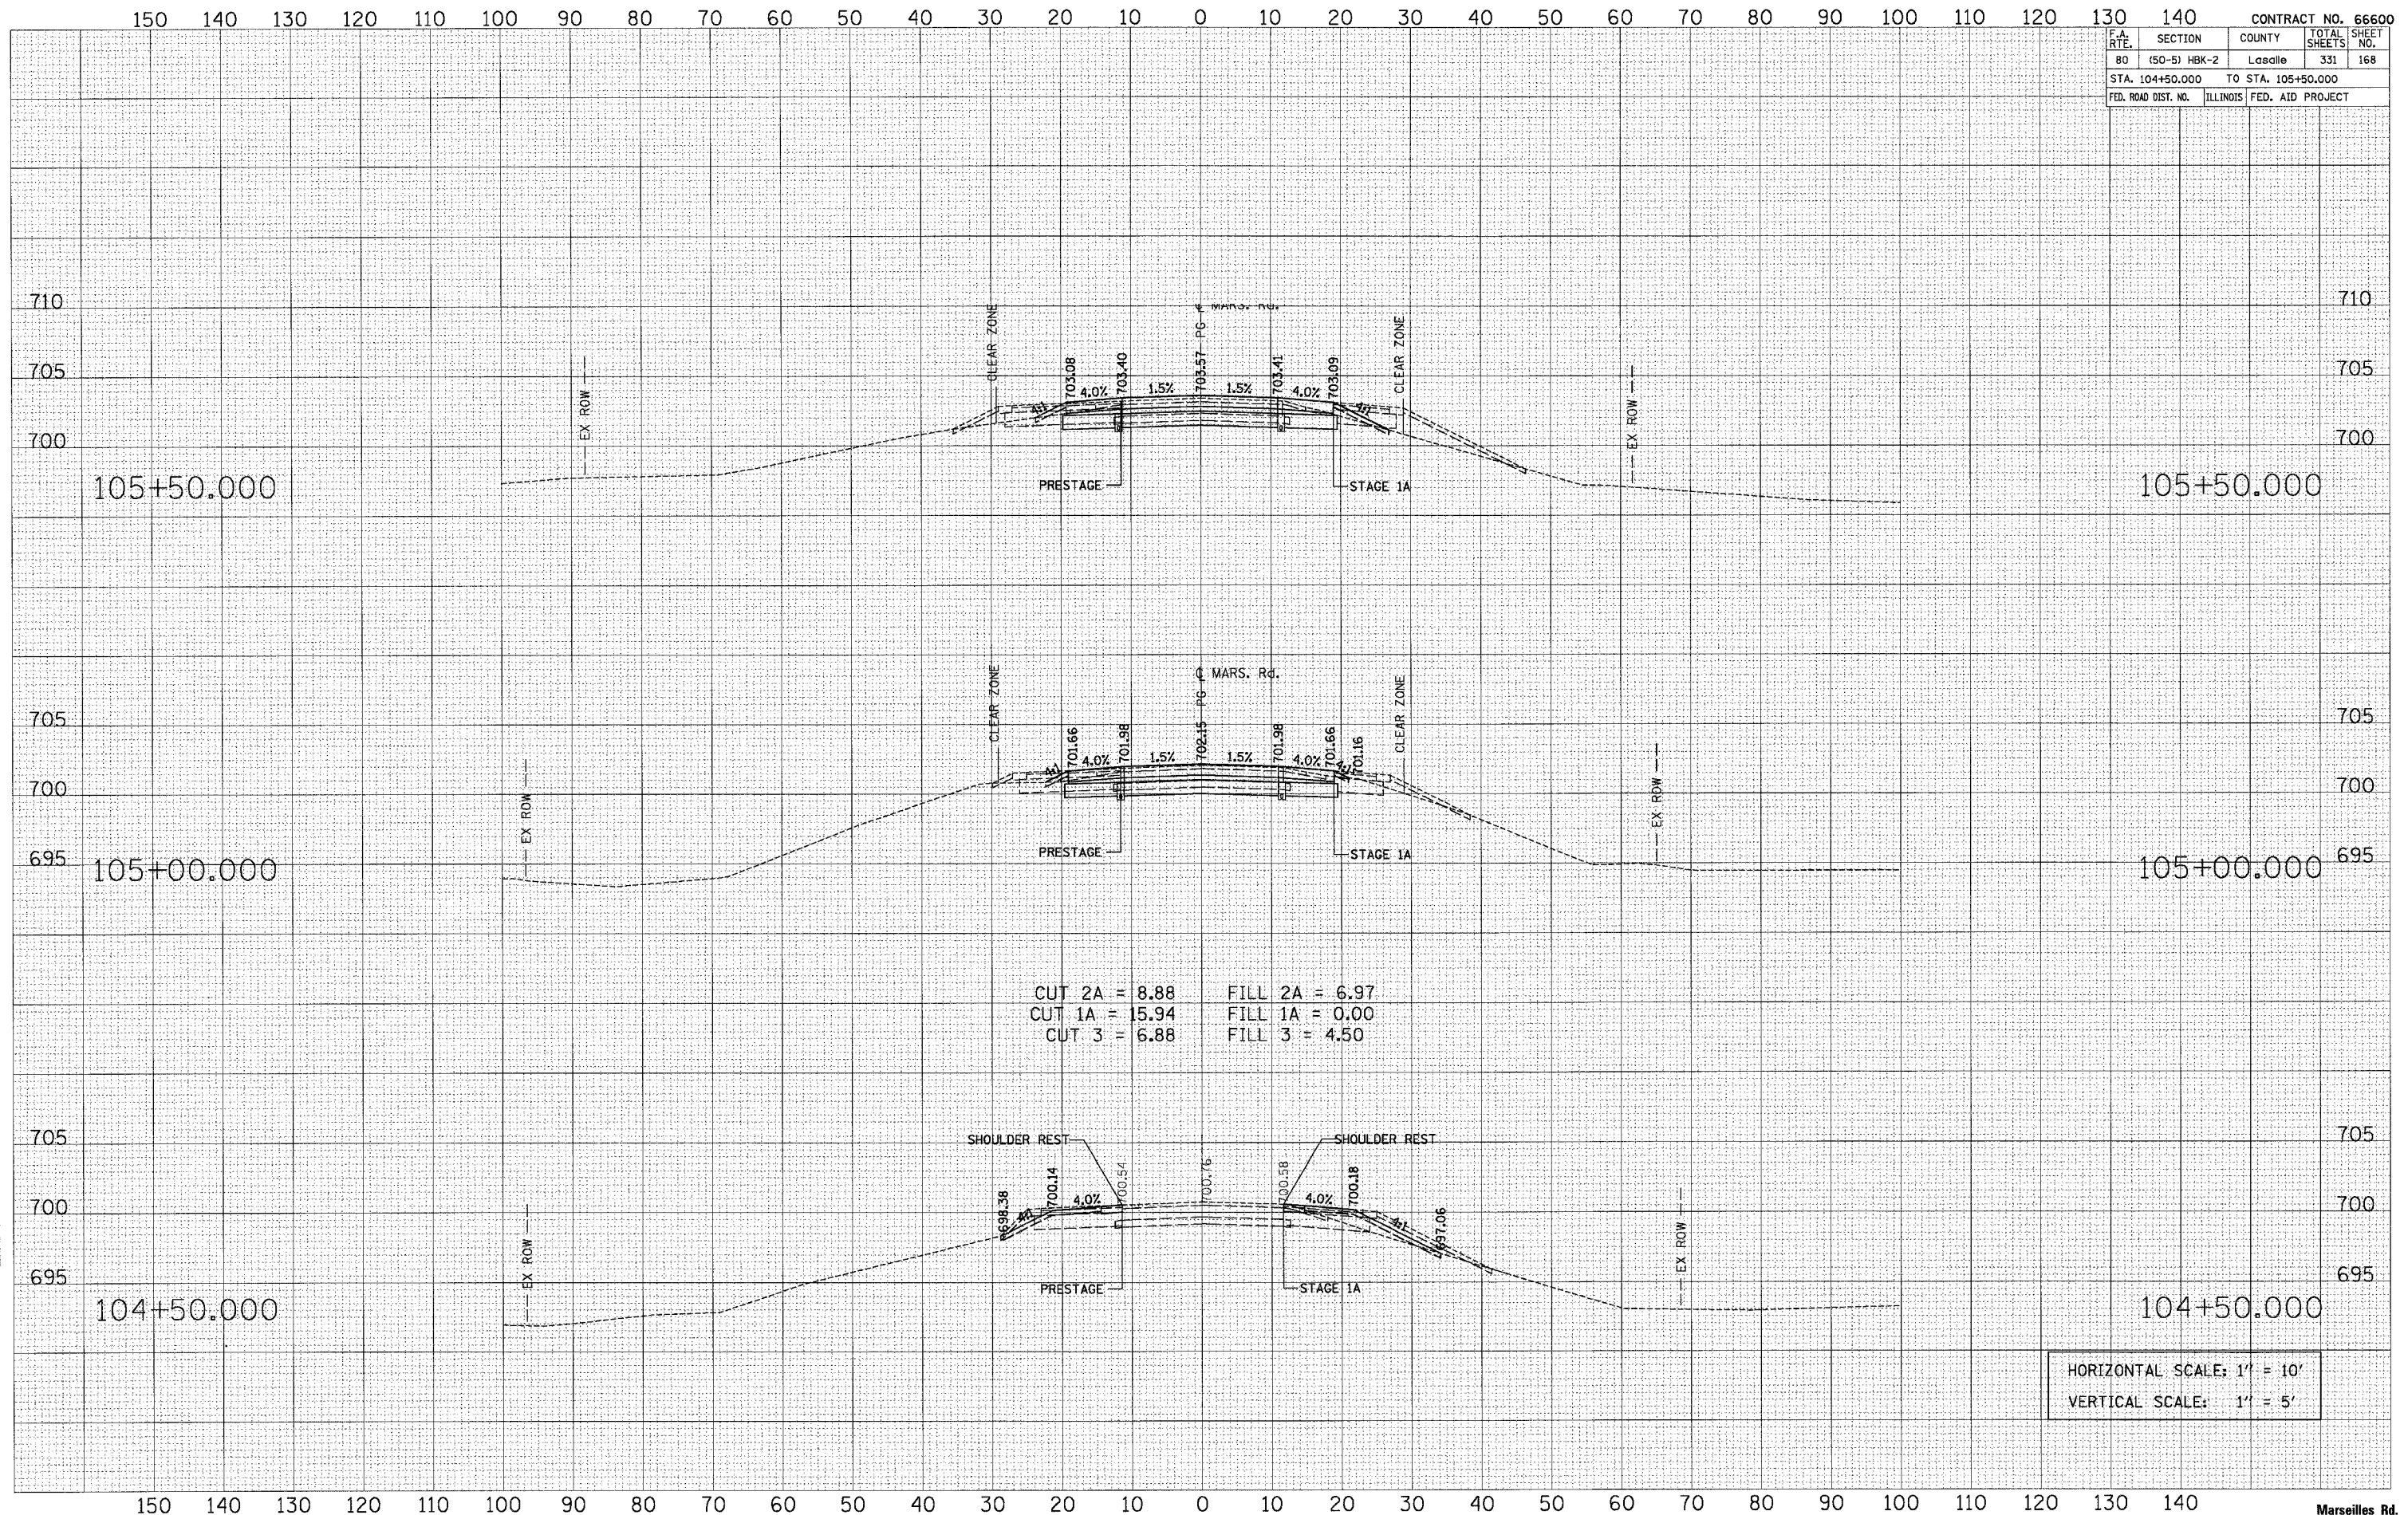

HORIZONTAL SCALE: 1" = 10'
 VERTICAL SCALE: 1" = 5'