


F.A. RTE.	SECTION	COUNTY	TOTAL SHEETS	SHEET NO.
80	(50-5) HBK-2	Lasalle	331	172
STA. 109+50.000 TO STA. 110+50.000				
FED. ROAD DIST. NO. ILLINOIS FED. AID PROJECT				

DATE	
BY	
FINAL SURVEY	SURVEYED
NOTE BOOK	PLOTTED
NO.	TEMPLATE
	AREAS CHECKED

DATE	
BY	
ORIGINAL SURVEY	SURVEYED
NOTE BOOK	PLOTTED
NO.	TEMPLATE
	AREAS CHECKED

PLOT DATE = 11/1/2007
 FILE NAME = marshall110500.prc.prc
 USER NAME = jgarcia

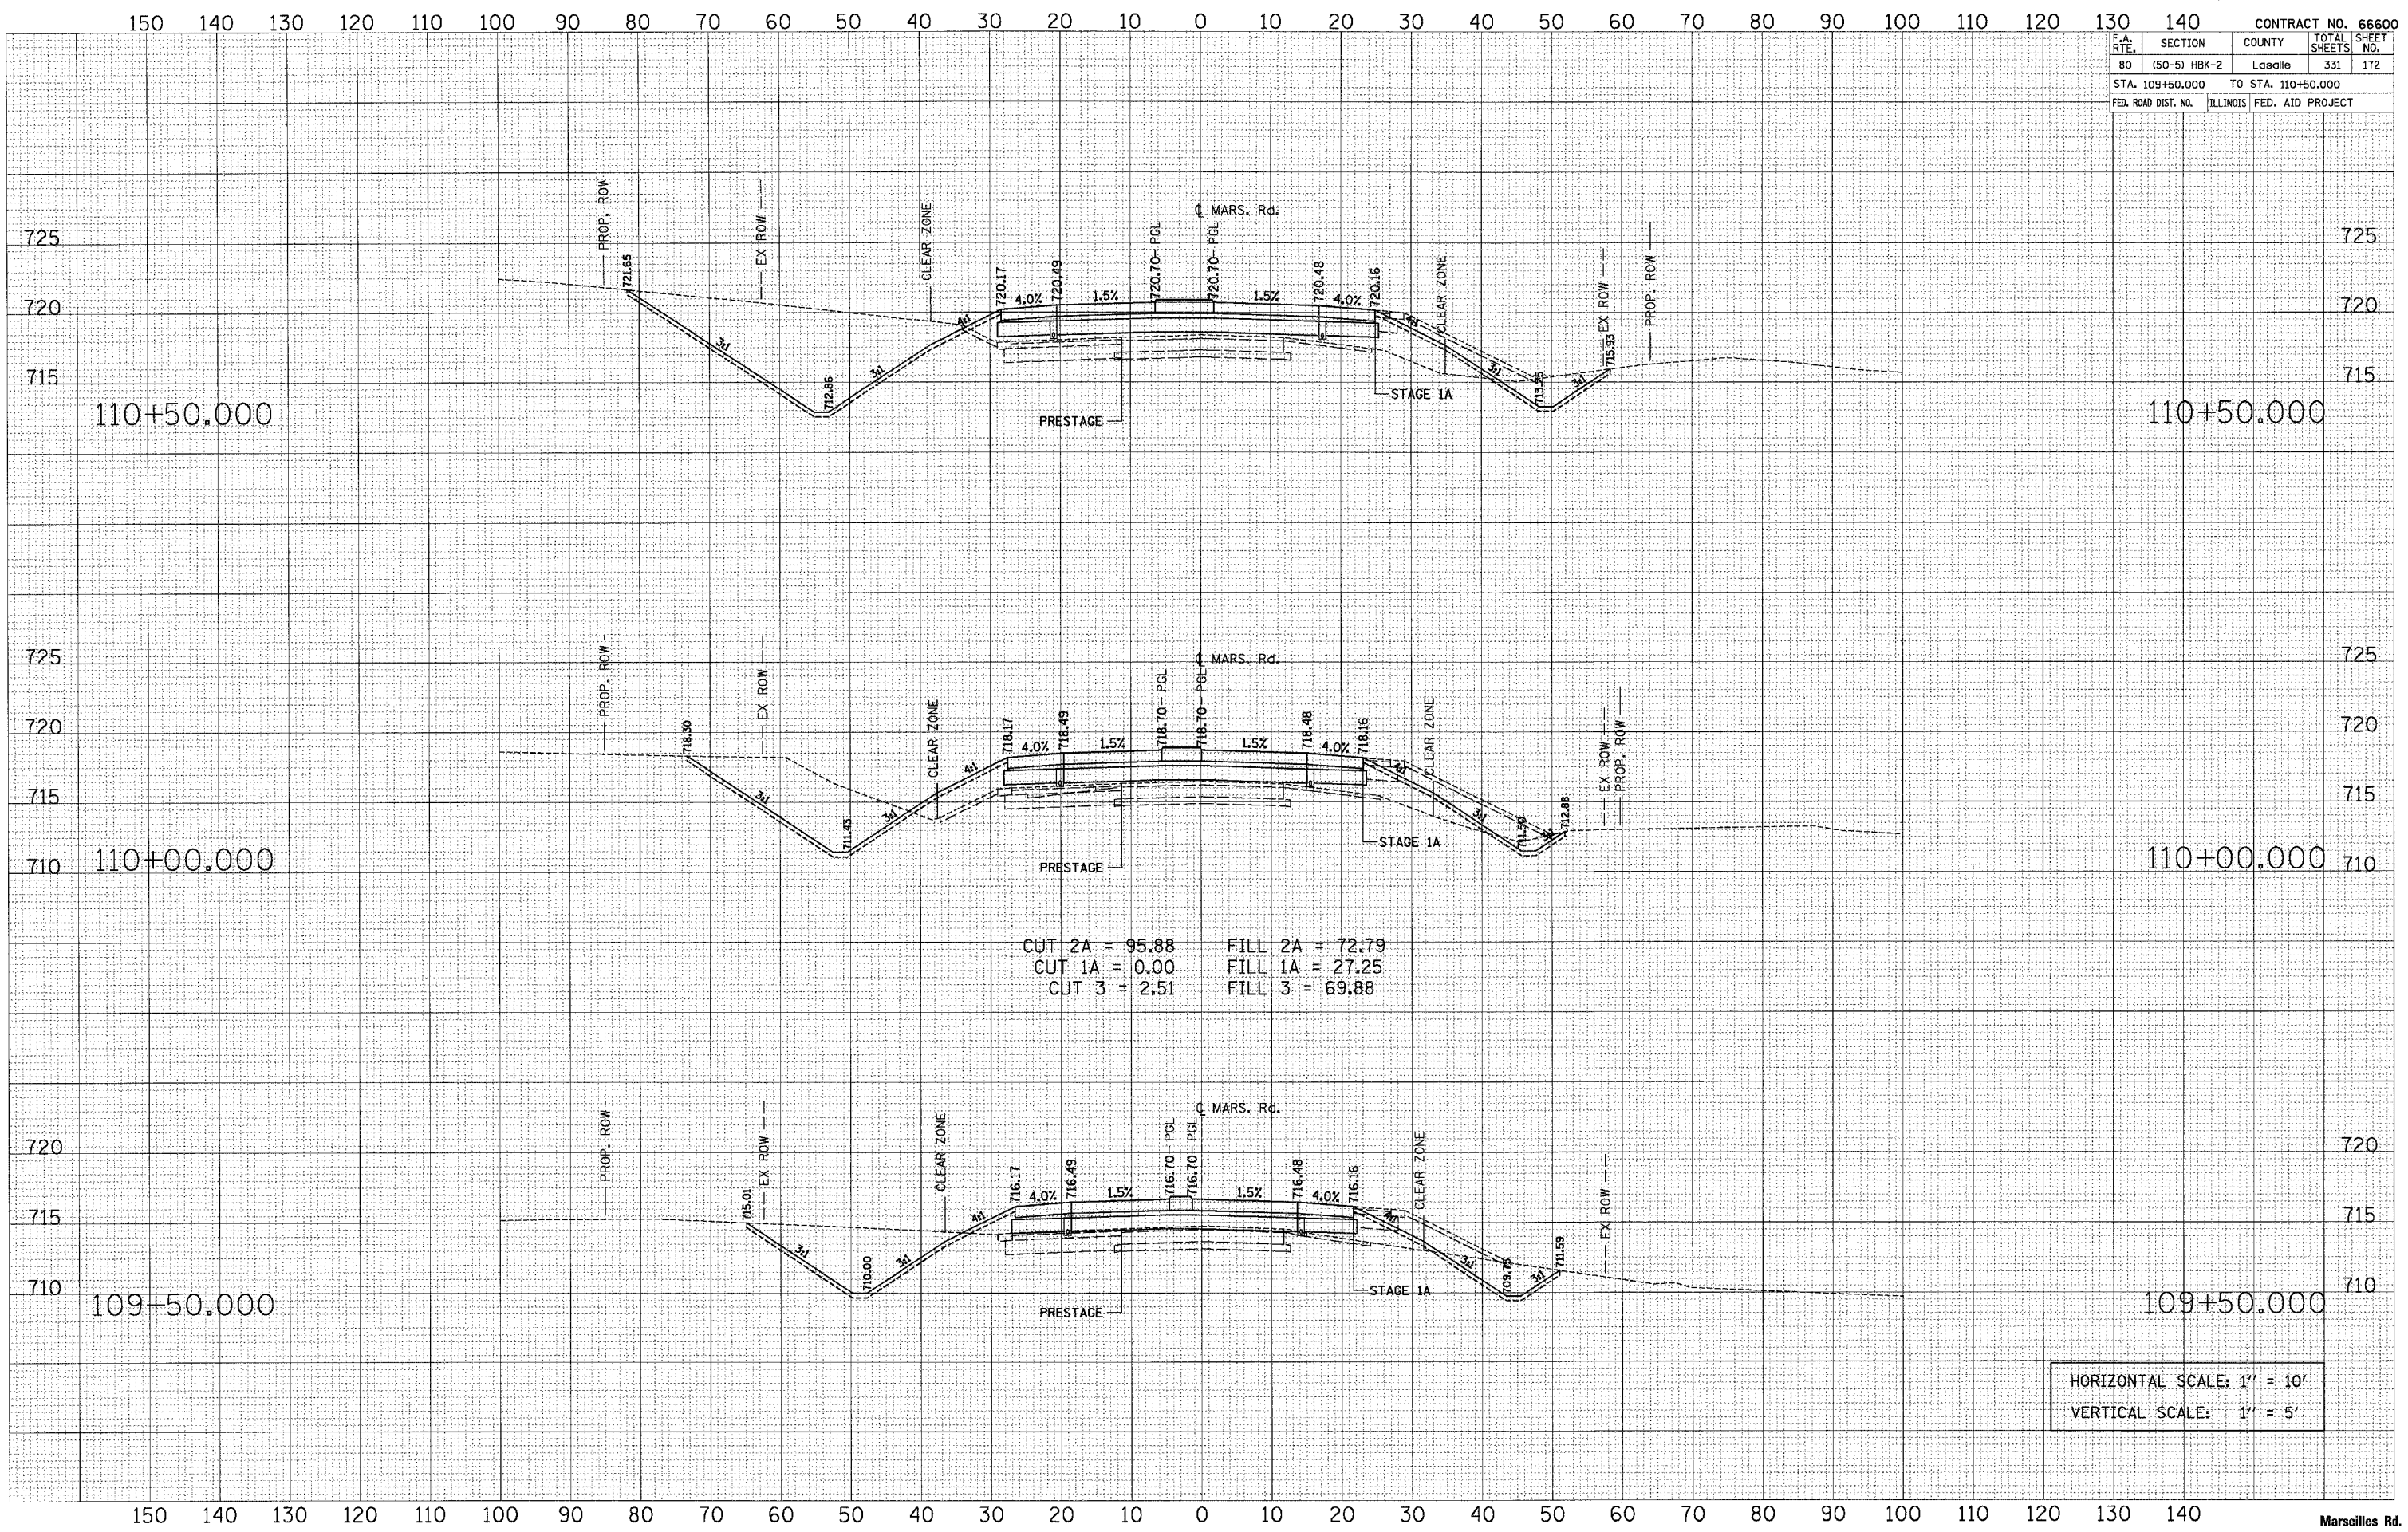

CUT 2A = 95.88 FILL 2A = 72.79
 CUT 1A = 0.00 FILL 1A = 27.25
 CUT 3 = 2.51 FILL 3 = 69.88

HORIZONTAL SCALE: 1" = 10'
 VERTICAL SCALE: 1" = 5'