


F.A. RTE.	SECTION	COUNTY	TOTAL SHEETS	SHEET NO.
80	(50-5) HBK-2	Lasalle	331	176
STA. 116+50.000		TO STA. 117+50.000		
FED. ROAD DIST. NO.		ILLINOIS FED. AID PROJECT		

FINAL SURVEY	DATE
SURVEYED	BY
NOTE BOOK	NO.
TEMPLATE	
AREAS CHECKED	

ORIGINAL SURVEY	DATE
SURVEYED	BY
NOTE BOOK	NO.
TEMPLATE	
AREAS CHECKED	

PLOT DATE = 11/1/2007
 FILE NAME = marseilles_116_117.dwg
 PLOT SCALE = 1/8" = 1' / IN.
 USER NAME = gfraser

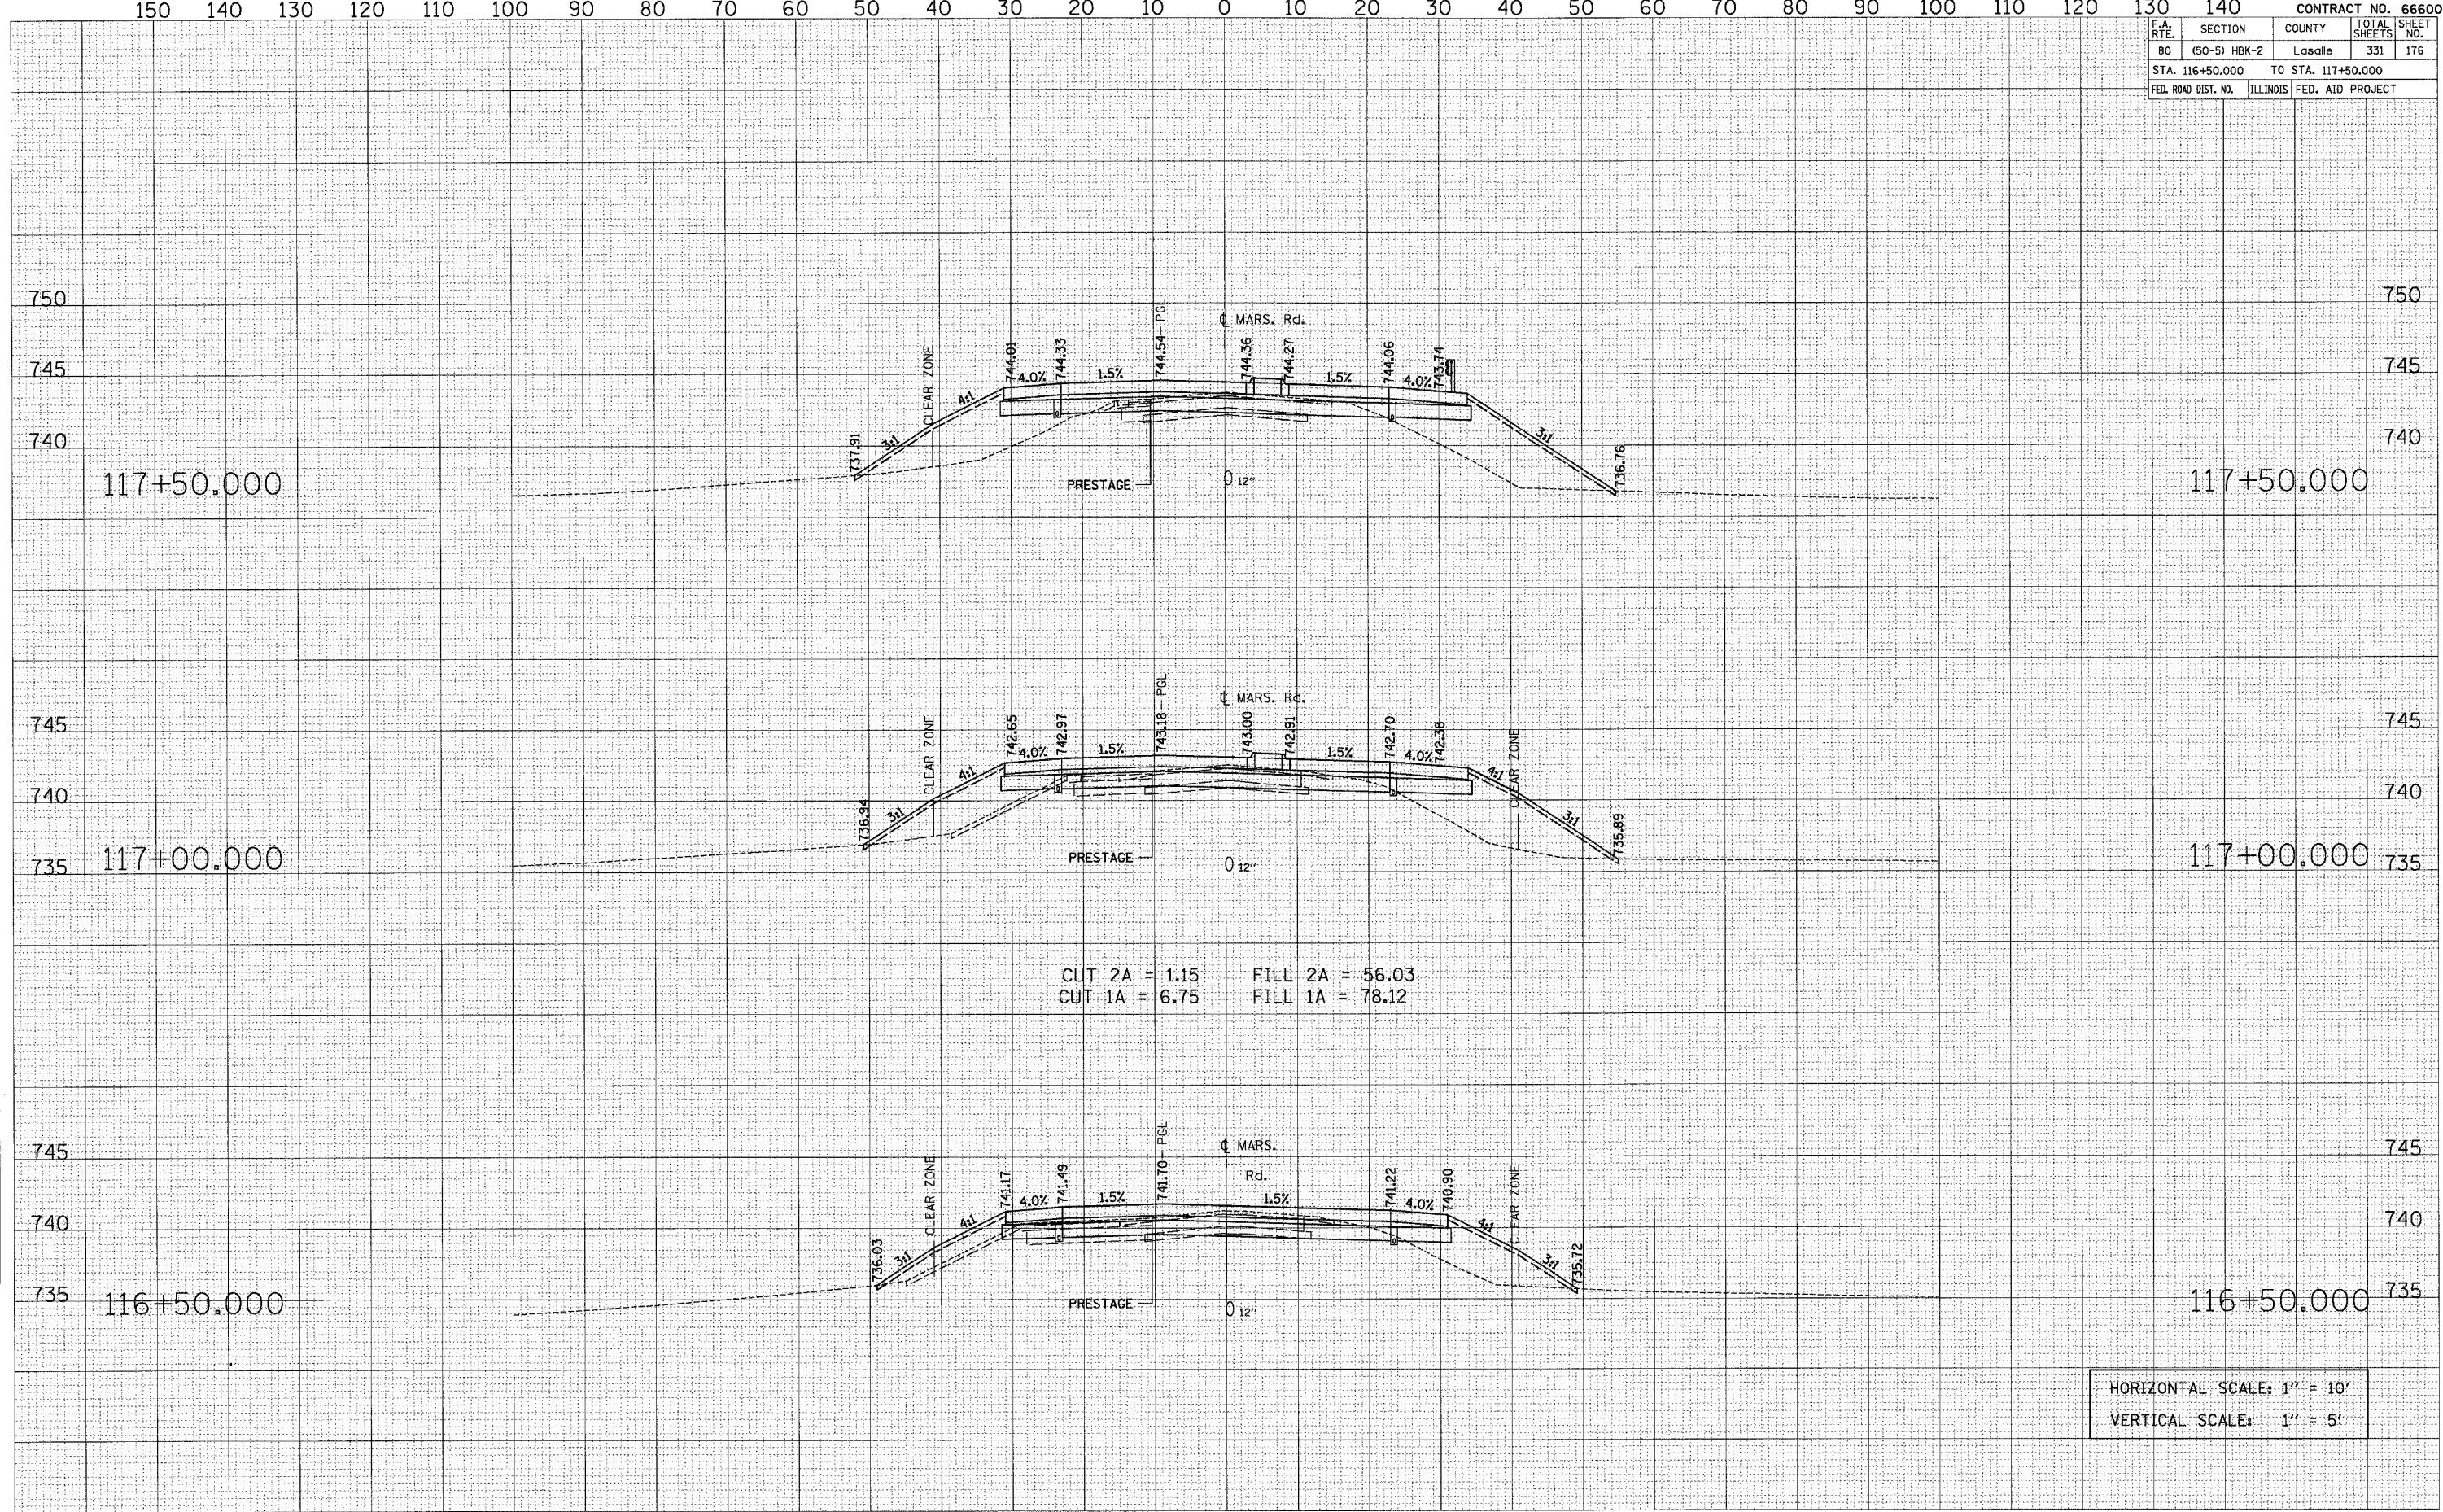

CUT 2A = 1.15 FILL 2A = 56.03
 CUT 1A = 6.75 FILL 1A = 78.12

HORIZONTAL SCALE: 1" = 10'
 VERTICAL SCALE: 1" = 5'