


F.A. RTE.	SECTION	COUNTY	TOTAL SHEETS	SHEET NO.
80	(50-5) HBK-2	Lasalle	331	177
STA. 118+00.000 TO STA. 119+00.000				
FED. ROAD DIST. NO. ILLINOIS FED. AID PROJECT				

DATE _____
 BY _____
 SURVEYED _____
 PLUMBLINE _____
 TEMPLATE _____
 NOTE BOOK _____
 AREAS CHECKED _____
 NO. _____

DATE _____
 BY _____
 SURVEYED _____
 PLUMBLINE _____
 TEMPLATE _____
 NOTE BOOK _____
 AREAS CHECKED _____
 NO. _____

DATE = 11/1/2007
 FILE NAME = marseilles_kod.dwg
 PLOT SCALE = 1/8" = 1' IN.
 USER NAME = sgherman

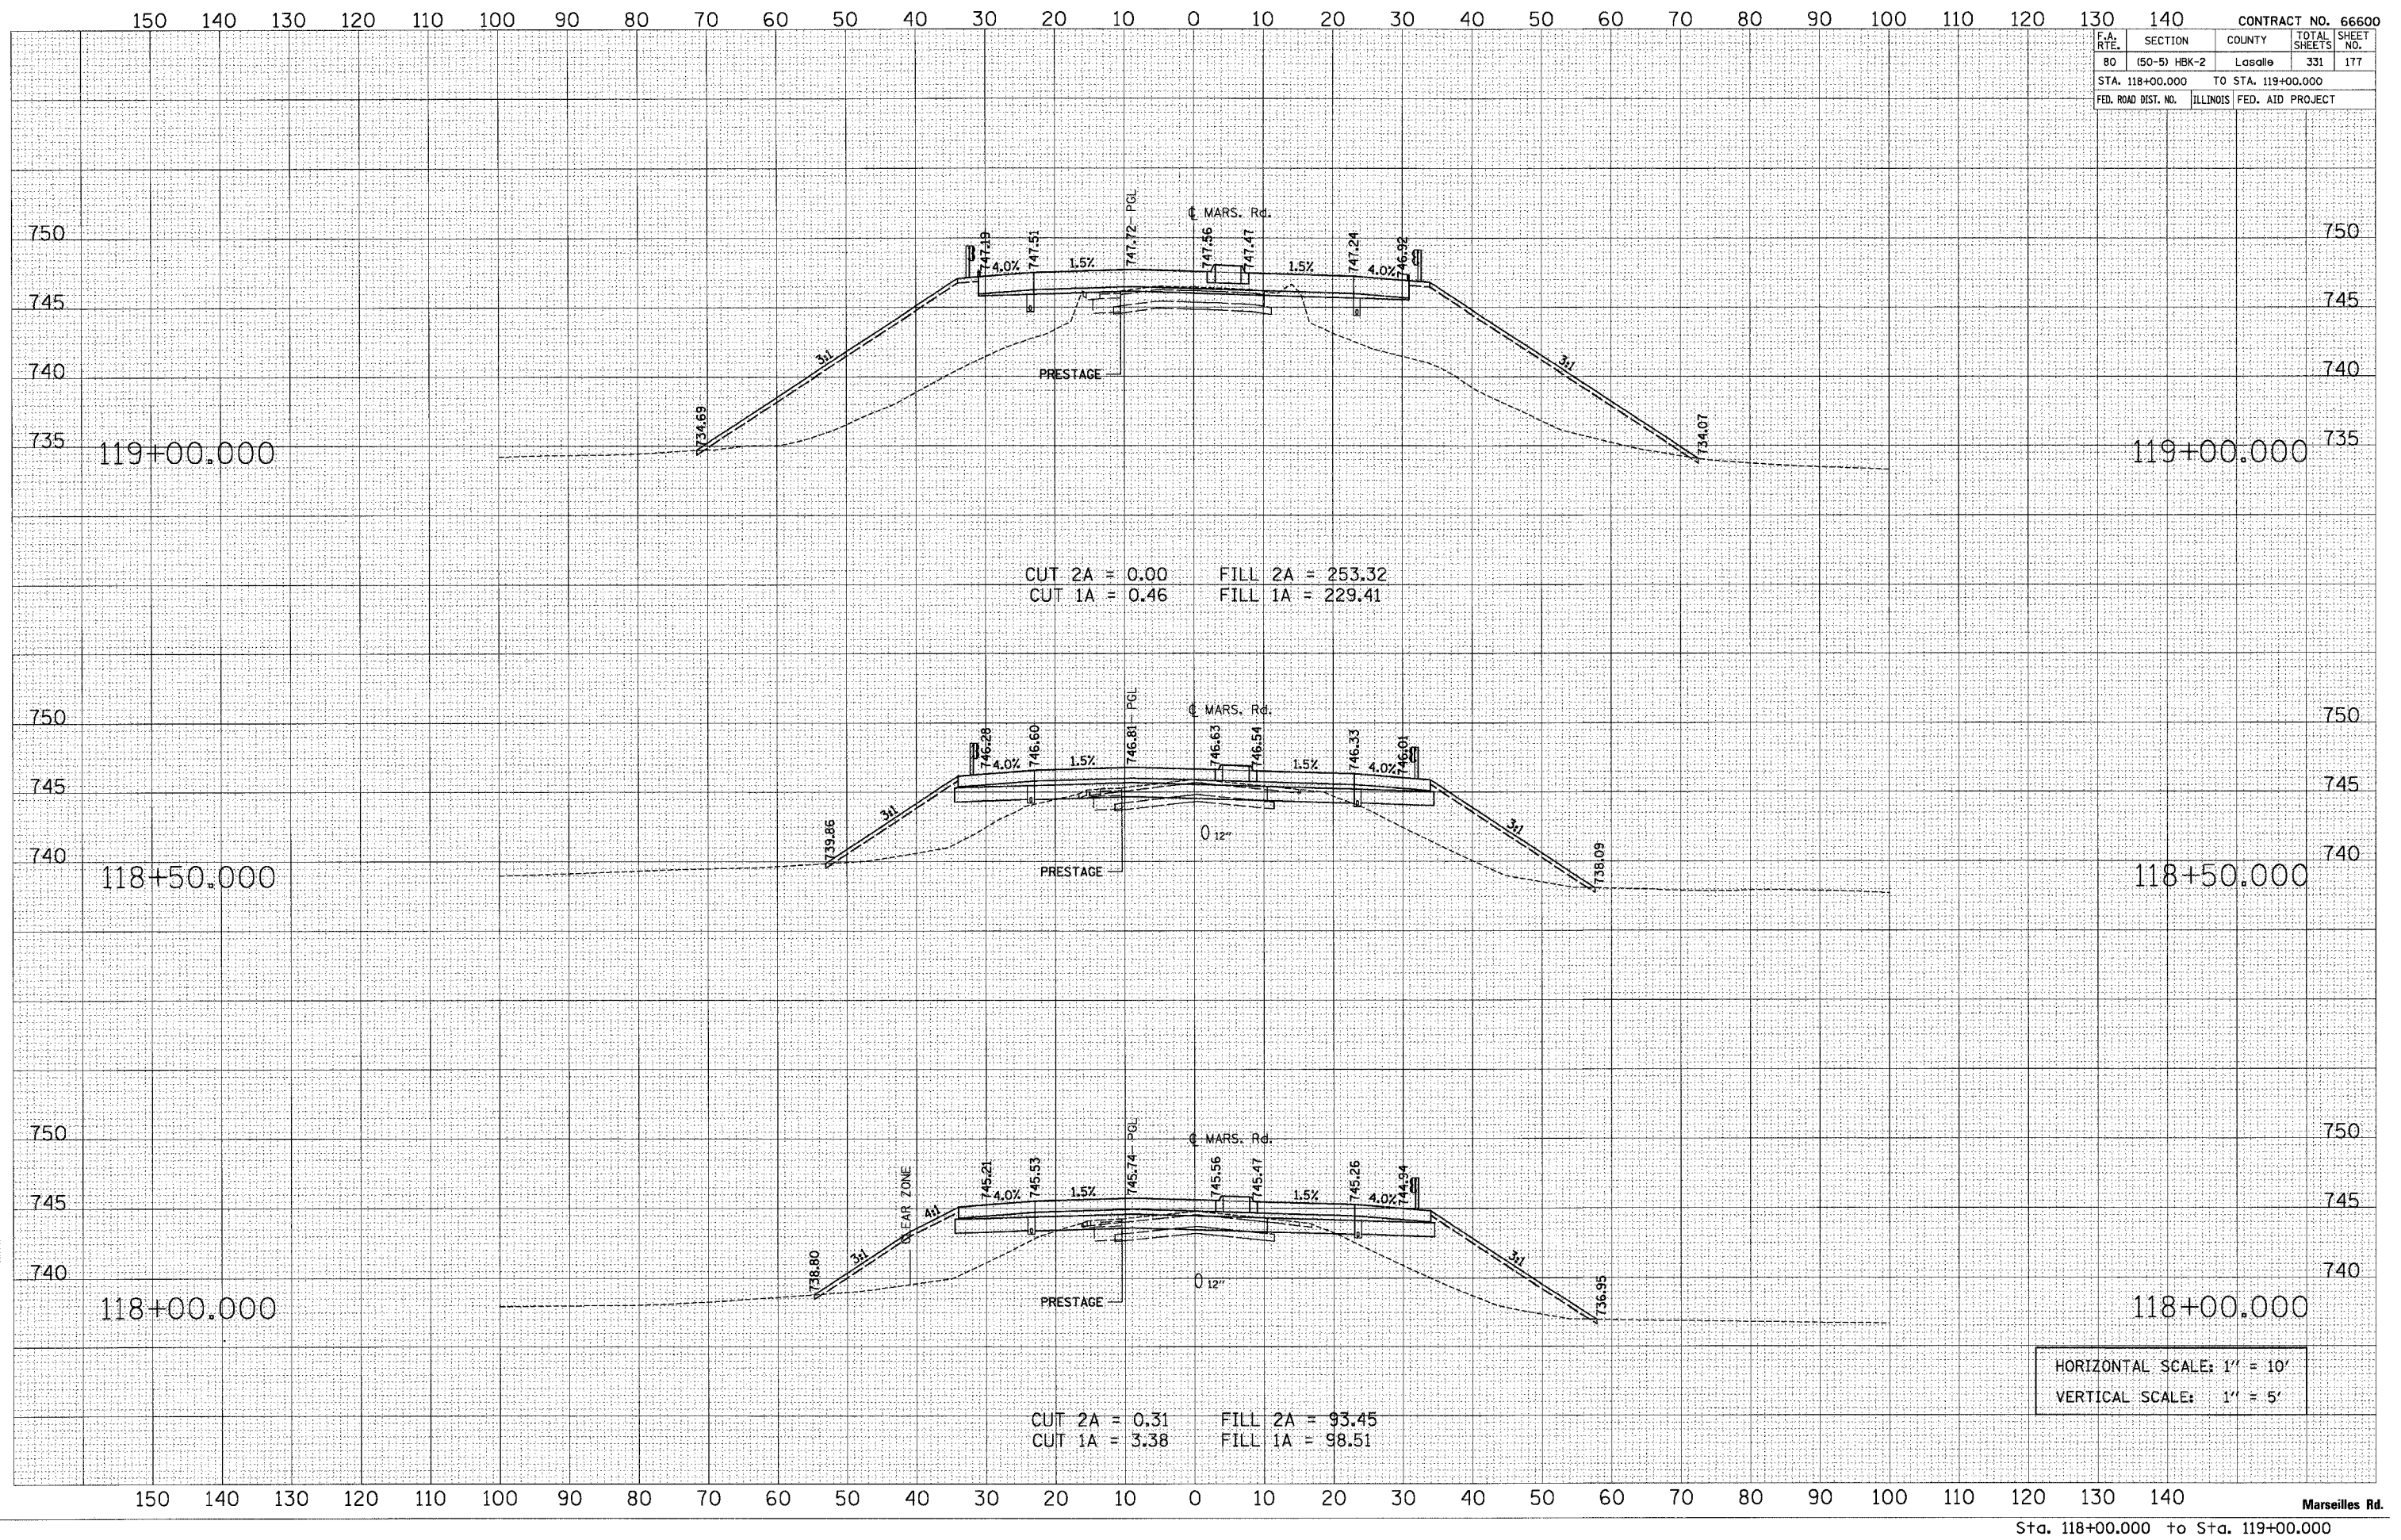

CUT 2A = 0.00 FILL 2A = 253.32
 CUT 1A = 0.46 FILL 1A = 229.41

CUT 2A = 0.31 FILL 2A = 93.45
 CUT 1A = 3.38 FILL 1A = 98.51

HORIZONTAL SCALE: 1" = 10'
 VERTICAL SCALE: 1" = 5'