


F.A. RITE	SECTION	COUNTY	TOTAL SHEETS	SHEET NO.
80	(50-5) HBK-2	LaSalle	331	183
STA. 127+00.000 TO STA. 128+00.000				
FED. ROAD DIST. NO. ILLINOIS FED. AID PROJECT				

FINAL SURVEY	DATE
SURVEYED	BY
NOTE BOOK	
AREAS CHECKED	

ORIGINAL SURVEY	DATE
SURVEYED	BY
NOTE BOOK	
AREAS CHECKED	

PLOT DATE = 11/1/2007
 FILE NAME = marseilles_mod.dwg
 PLOT SCALE = 1/8" = 1' / IN.
 USER NAME = ggherman

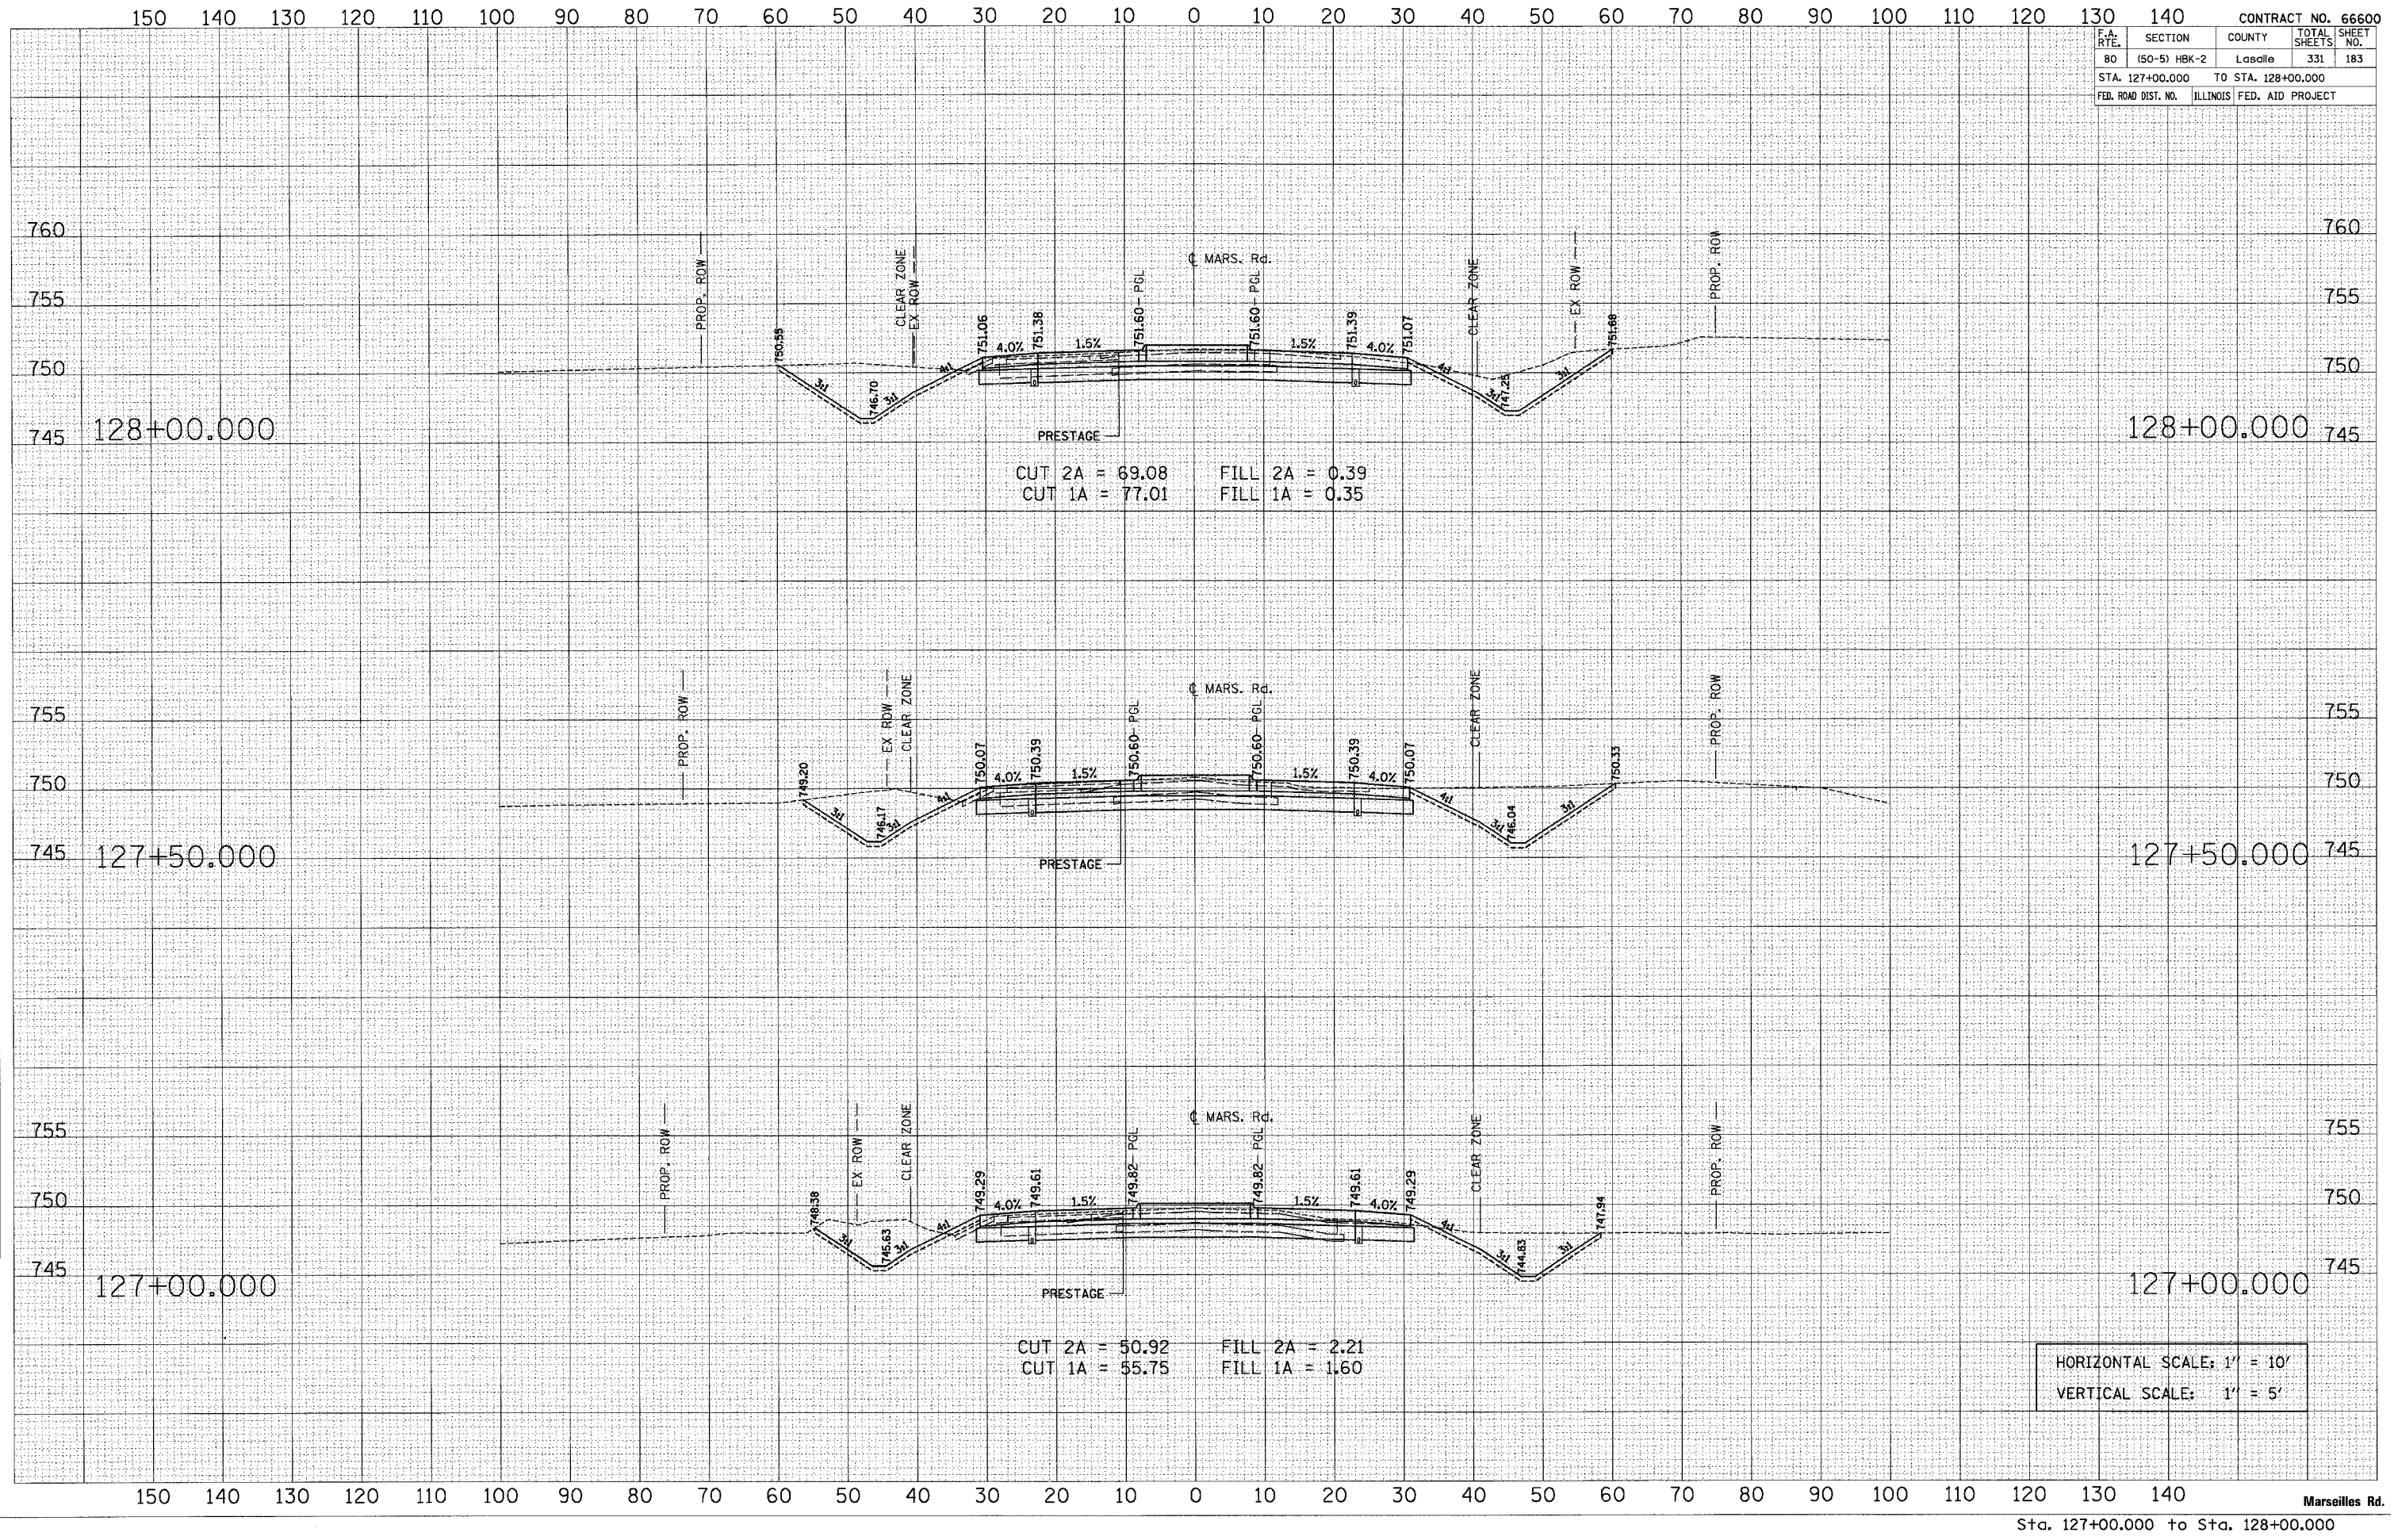

CUT 2A = 69.08 FILL 2A = 0.39
 CUT 1A = 77.01 FILL 1A = 0.35

CUT 2A = 50.92 FILL 2A = 2.21
 CUT 1A = 55.75 FILL 1A = 1.60

HORIZONTAL SCALE: 1" = 10'
 VERTICAL SCALE: 1" = 5'