


F.A. RTE.	SECTION	COUNTY	TOTAL SHEETS	SHEET NO.
80	(50-5) HBK-2	Lasalle	331	184
STA. 128+50.000 TO STA. 129+50.000				
FED. ROAD DIST. NO. ILLINOIS FED. AID PROJECT				

FINAL SURVEY	BY	DATE
REVISIONS		
NOTED		
TEMPLATE		
AREAS		
CHECKED		
NO.		

ORIGINAL SURVEY	BY	DATE
REVISIONS		
NOTED		
TEMPLATE		
AREAS		
CHECKED		
NO.		

PLOT DATE = 11/1/2007  
 FILE NAME = m:\m\11a\_MKD.pce.pps  
 PLOT SCALE = 10.0000 / 1 IN.  
 USER NAME = Sgharman

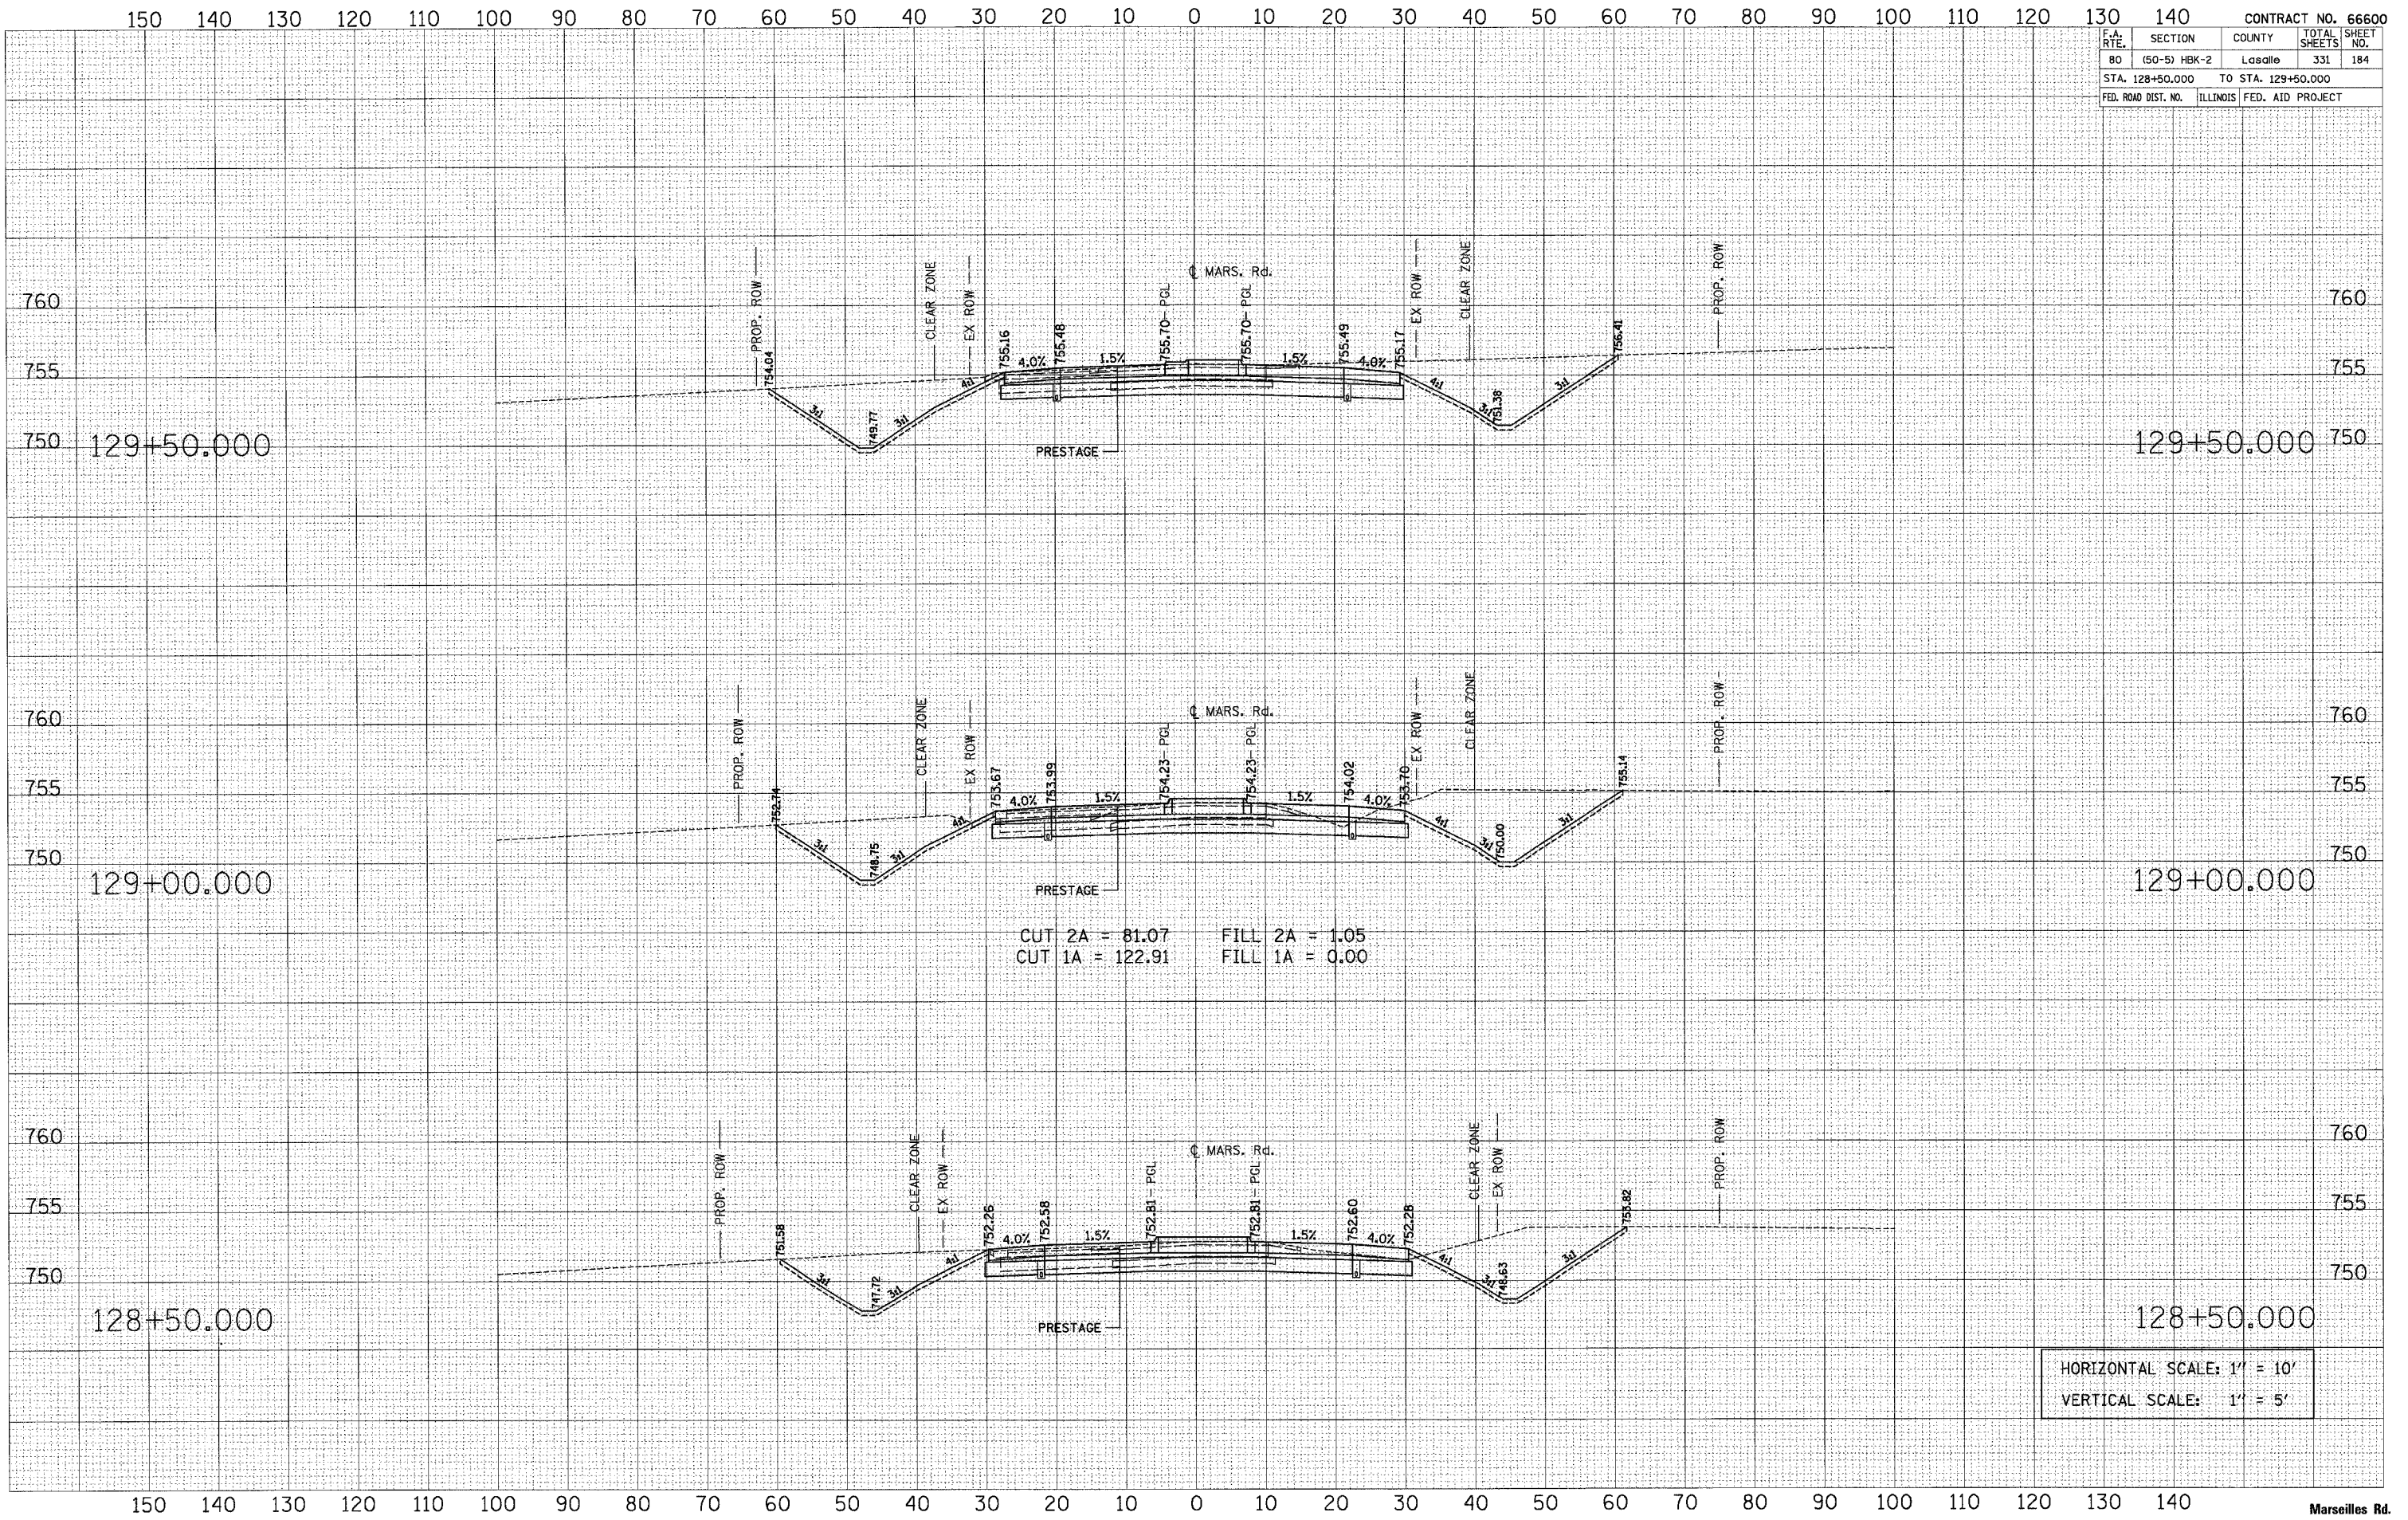

CUT 2A = 81.07      FILL 2A = 1.05  
 CUT 1A = 122.91      FILL 1A = 0.00

HORIZONTAL SCALE: 1" = 10'  
 VERTICAL SCALE: 1" = 5'