


F.A. RTE.	SECTION	COUNTY	TOTAL SHEETS	SHEET NO.
80	(50-5) HBK-2	LaSalle	331	187
STA. 133+00.000		TO STA. 133+84.890		
FED. ROAD DIST. NO.		ILLINOIS	FED. AID PROJECT	

BY	DATE
SURVEYED	
PLOTTED	
TEMPLATE	
NOTE BOOK	
AREAS CHECKED	
NO.	

BY	DATE
SURVEYED	
PLOTTED	
TEMPLATE	
NOTE BOOK	
AREAS CHECKED	
NO.	

PLOT DATE = 11/1/2007
 FILE NAME = marseilles.mcd.pls
 USER NAME = gsherman

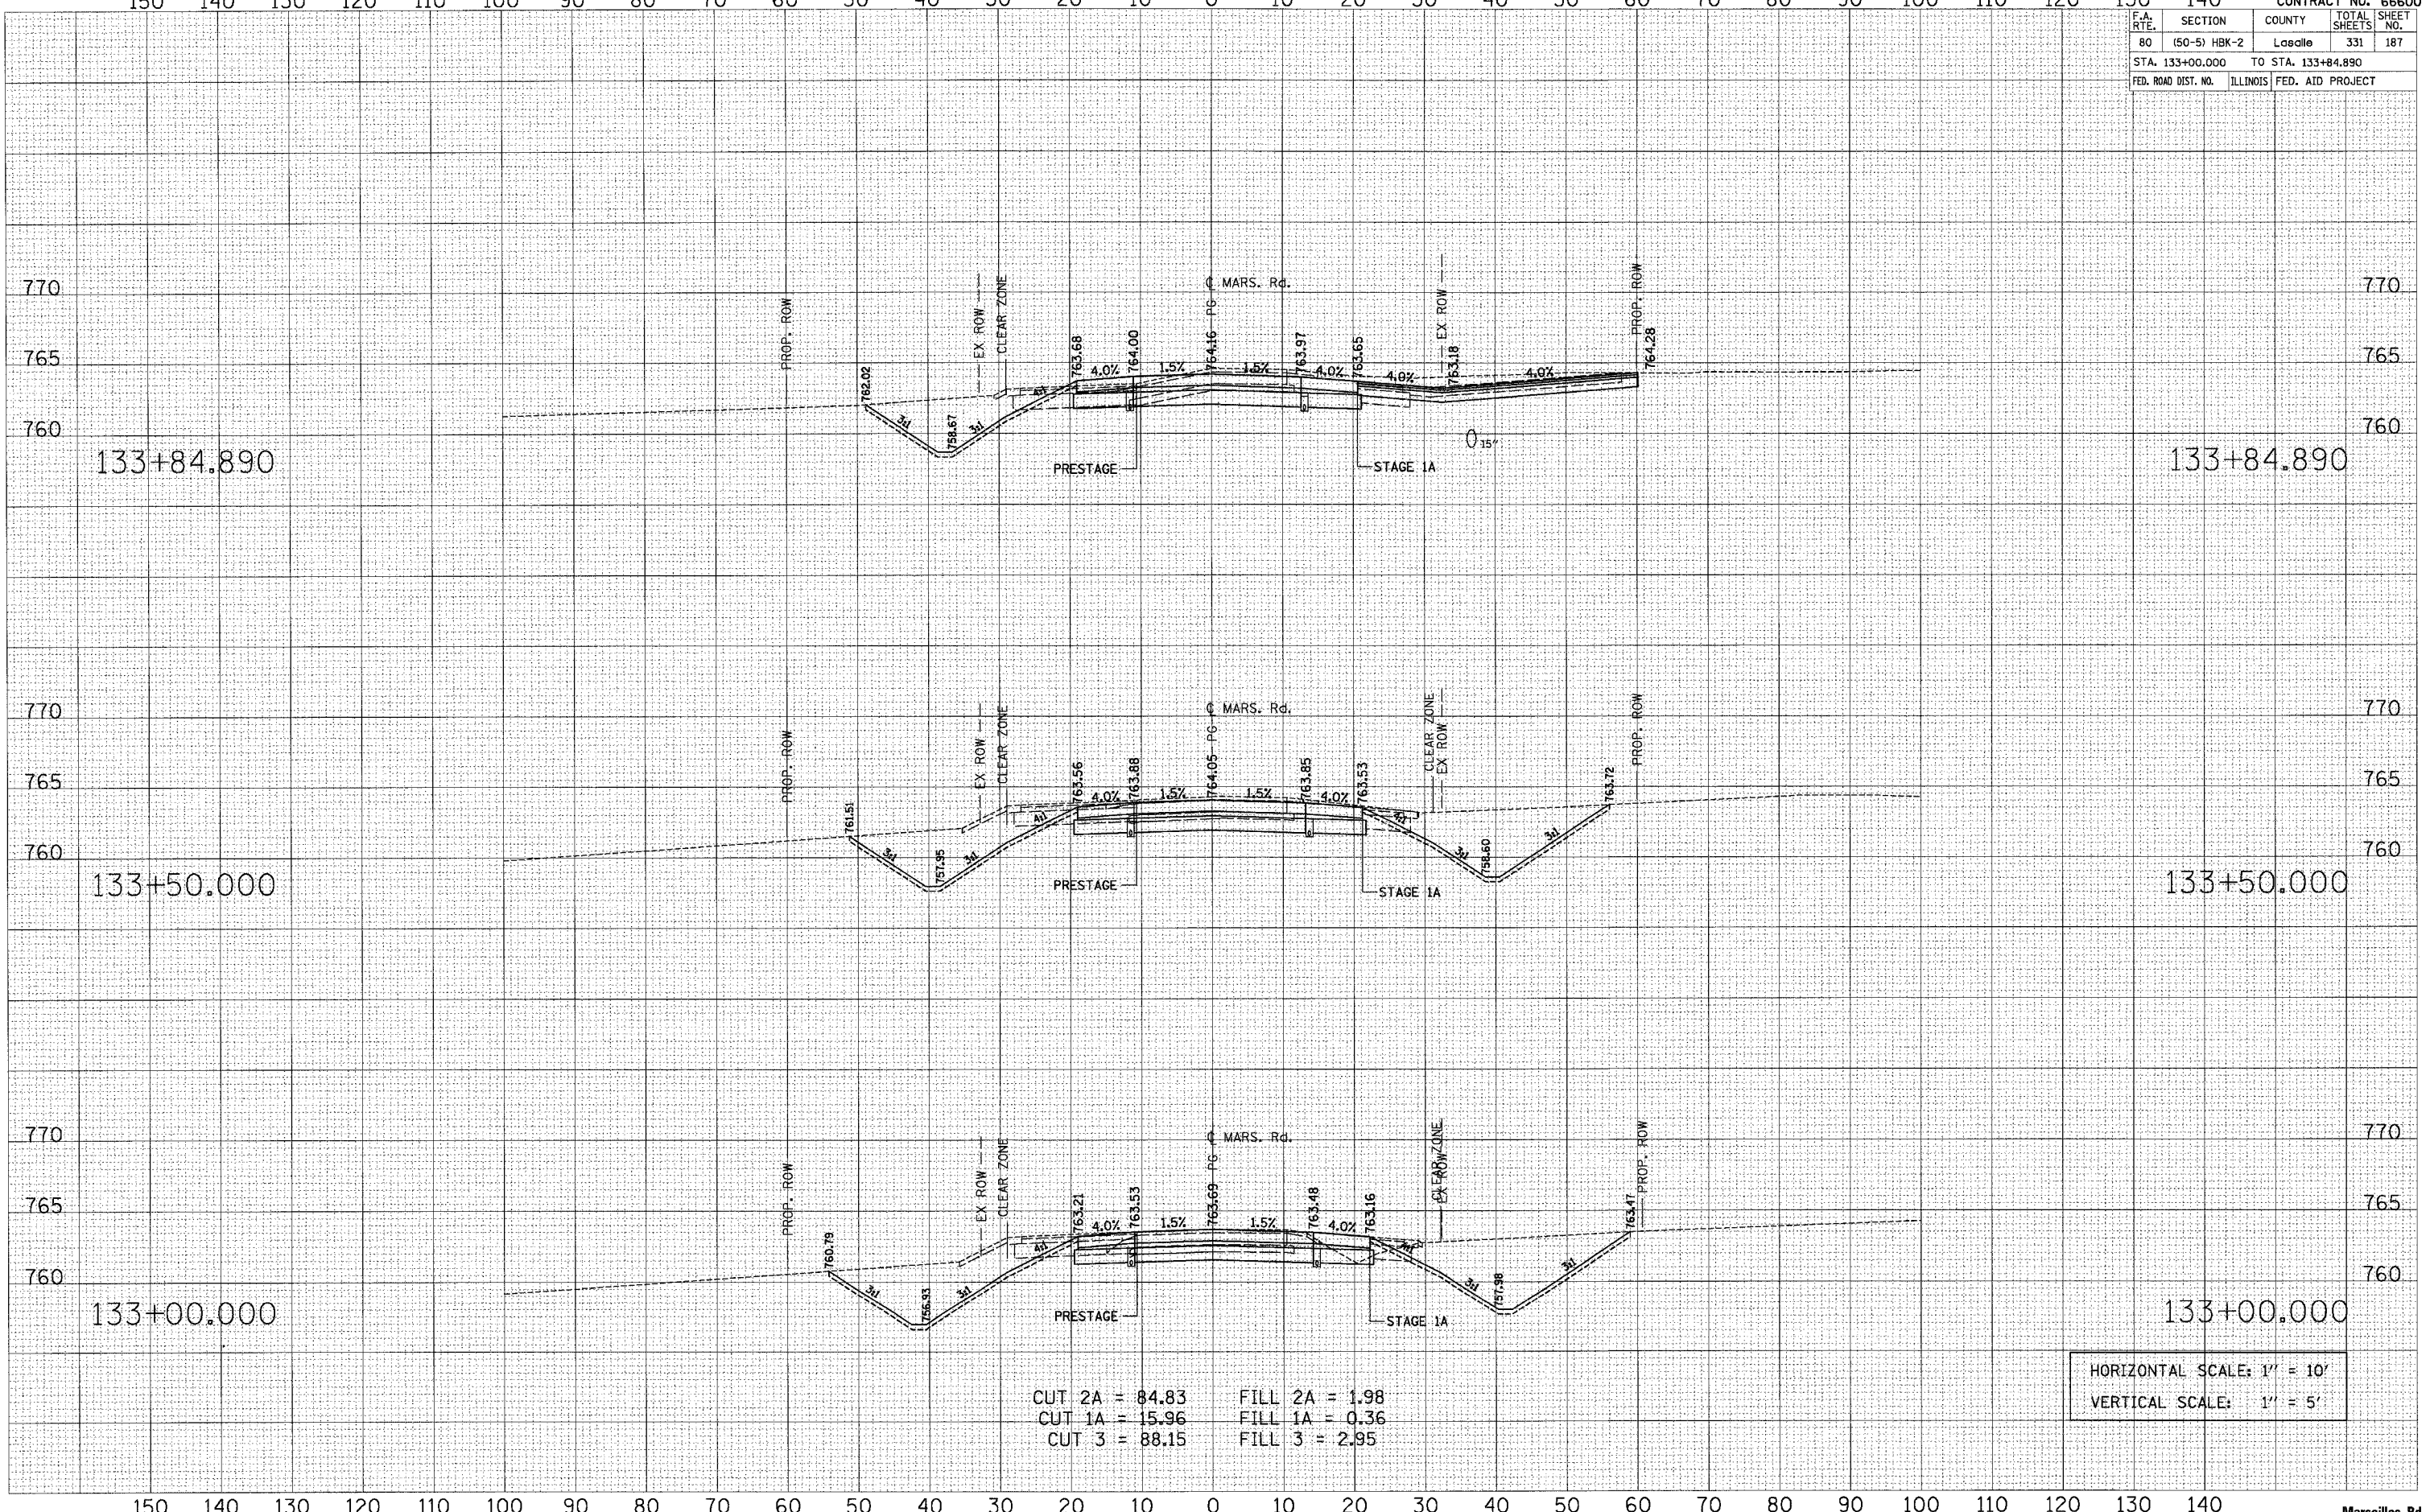

CUT 2A = 84.83 FILL 2A = 1.98
 CUT 1A = 15.96 FILL 1A = 0.36
 CUT 3 = 88.15 FILL 3 = 2.95

HORIZONTAL SCALE: 1" = 10'
 VERTICAL SCALE: 1" = 5'