


F.A. RTE.	SECTION	COUNTY	TOTAL SHEETS	SHEET NO.
80	(50-5) HBK-2	LaSalle	331	190
STA. 136+00.000		TO STA. 137+00.000		
FED. ROAD DIST. NO. ILLINOIS FED. AID PROJECT				

FINAL SURVEY	DATE
BY	
REVIEWED	
NOTED	
NO.	

ORIGINAL SURVEY	DATE
BY	
REVIEWED	
NOTED	
NO.	

PLOT DATE = 11/1/2007
 FILE NAME = m-rs-11a_mdi.dwg
 PLOT SCALE = 1/8" = 1' / IN.
 USER NAME = gsherman

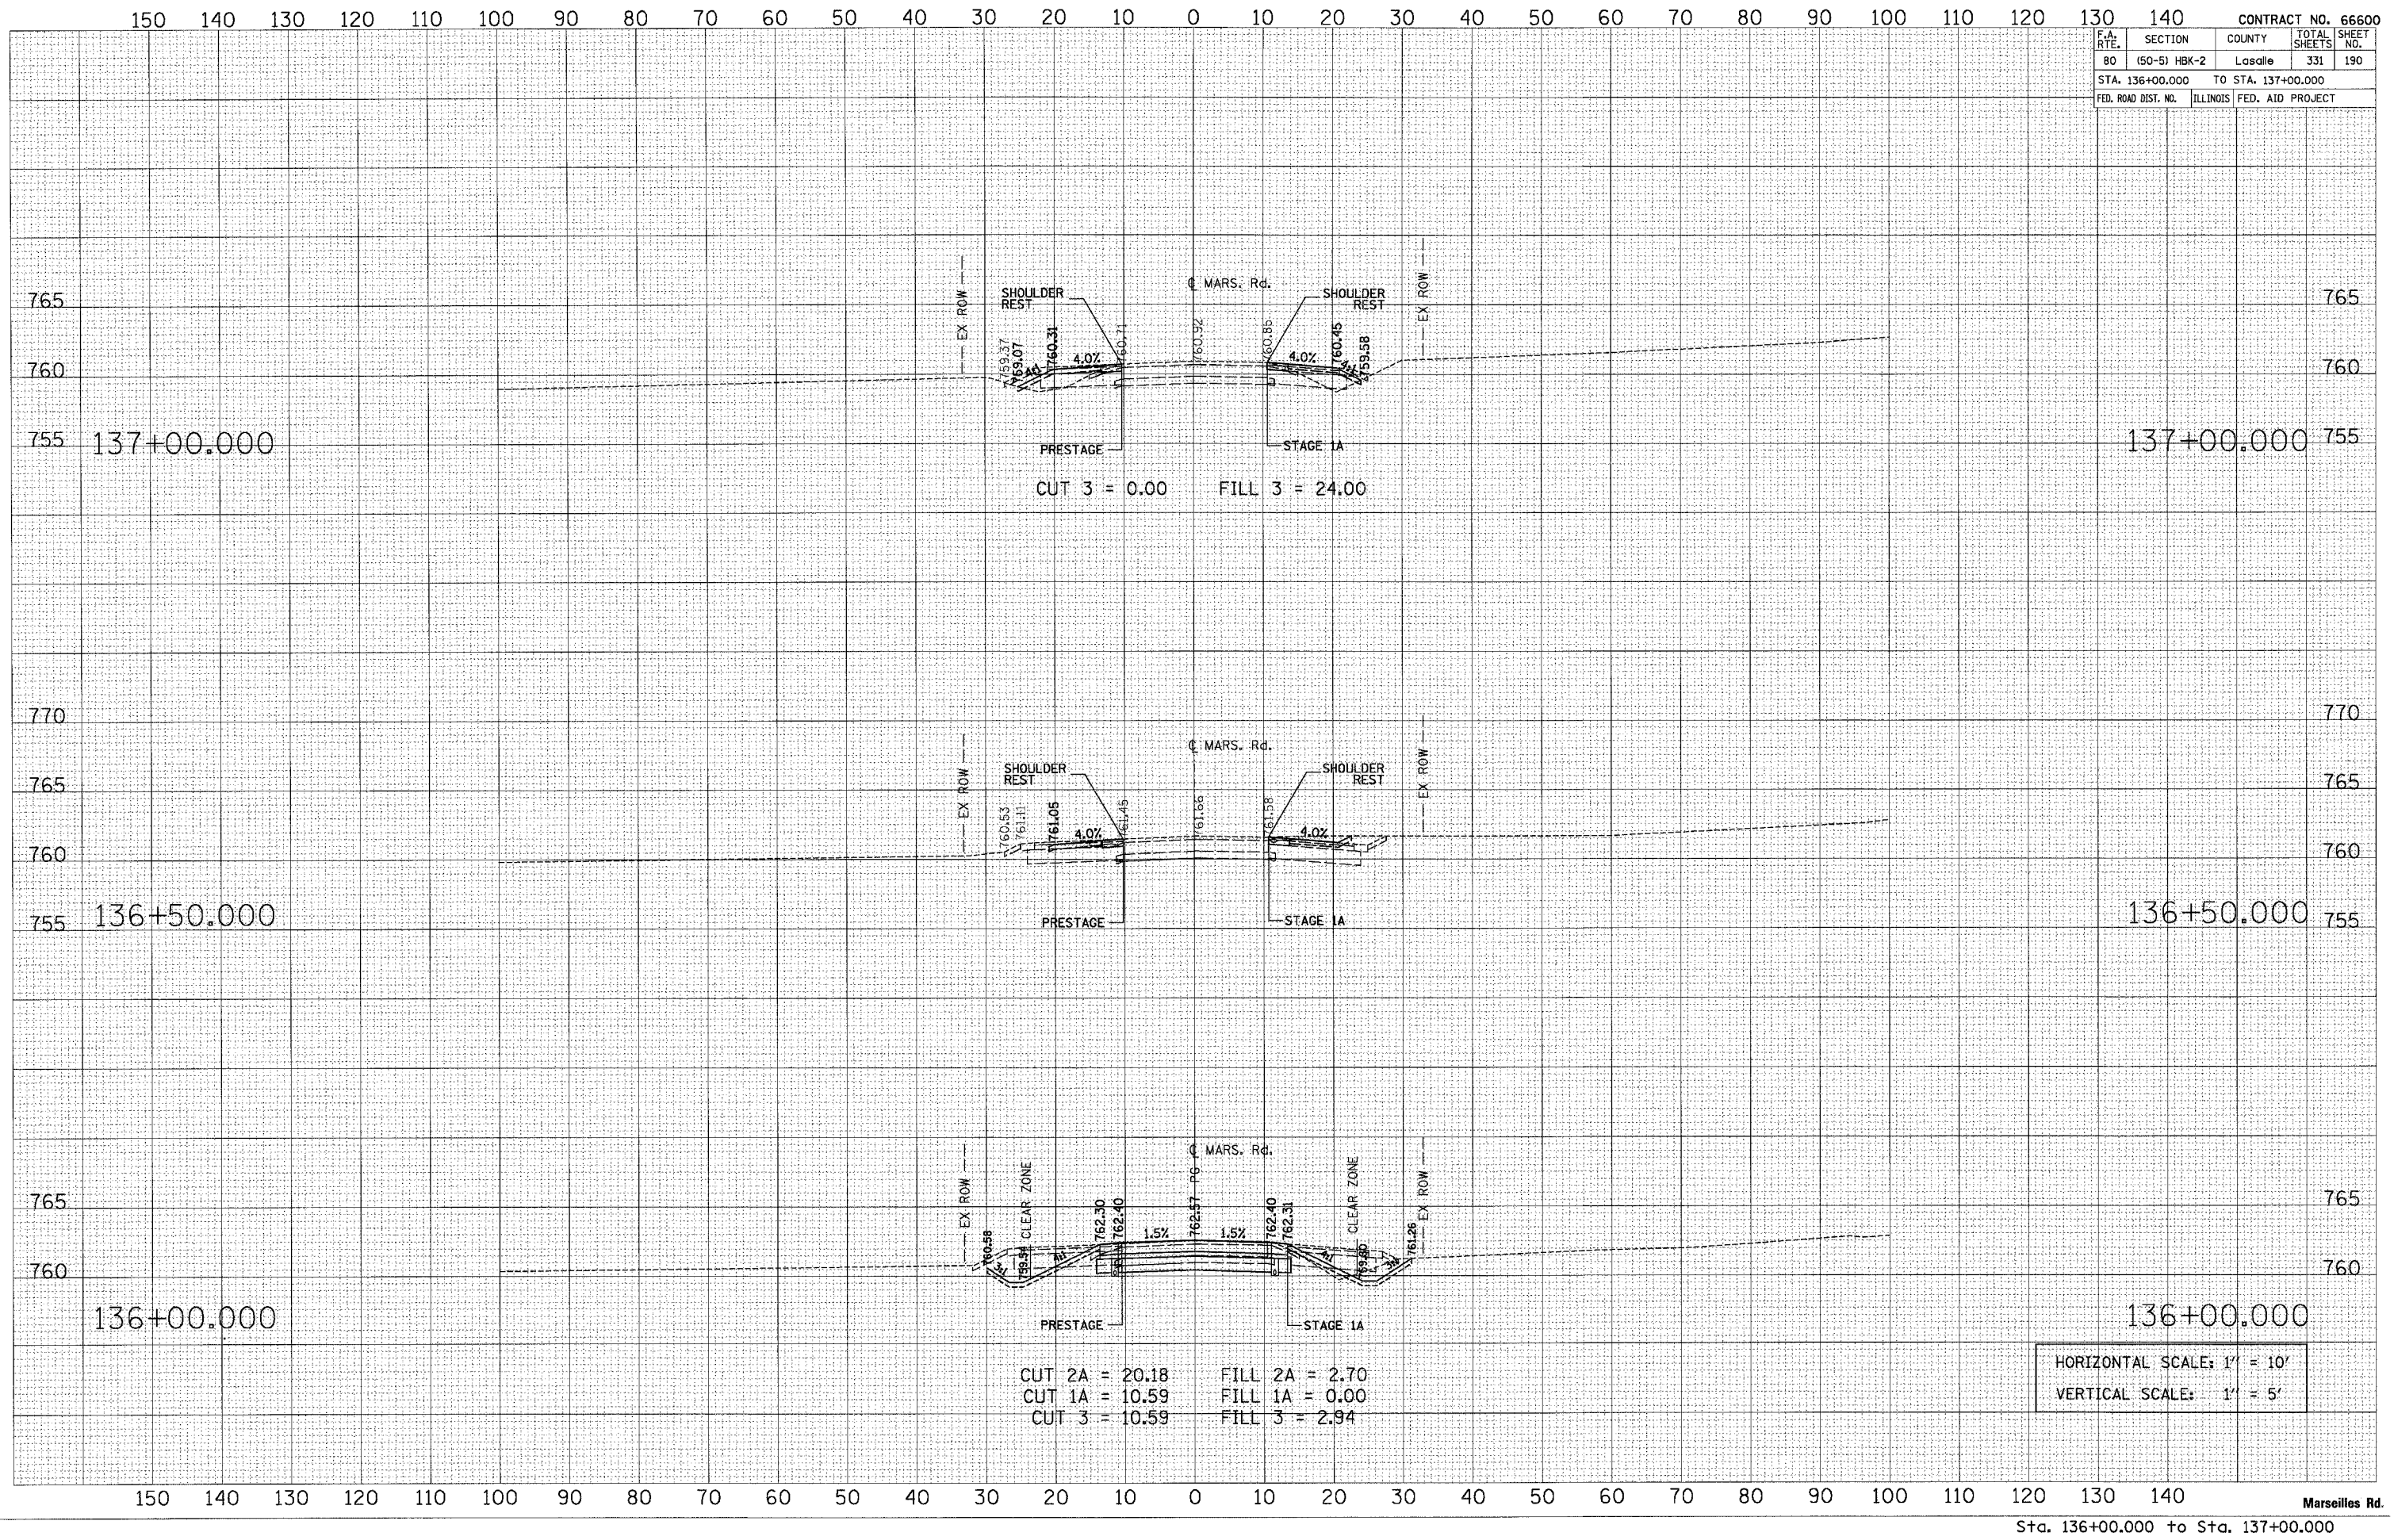

HORIZONTAL SCALE: 1" = 10'
 VERTICAL SCALE: 1" = 5'