


F.A. RTE.	SECTION	COUNTY	TOTAL SHEETS	SHEET NO.
80	(50-5) HBK-2	Lasalle	331	203
STA. 117+50.000		TO STA. 118+50.000		
FED. ROAD DIST. NO.		ILLINOIS		FED. AID PROJECT

FINAL SURVEY	BY	DATE
REVISIONS		
NOTED		
TEMPLATE		
AREAS CHECKED		
NO.		

ORIGINAL SURVEY	BY	DATE
REVISIONS		
NOTED		
TEMPLATE		
AREAS CHECKED		
NO.		

PLOT DATE = 11/1/2007
 FILE NAME = temp_MARS_MID.pnt.plt
 PLOT SCALE = 10.0000 / 1 IN.
 USER NAME = ggharman

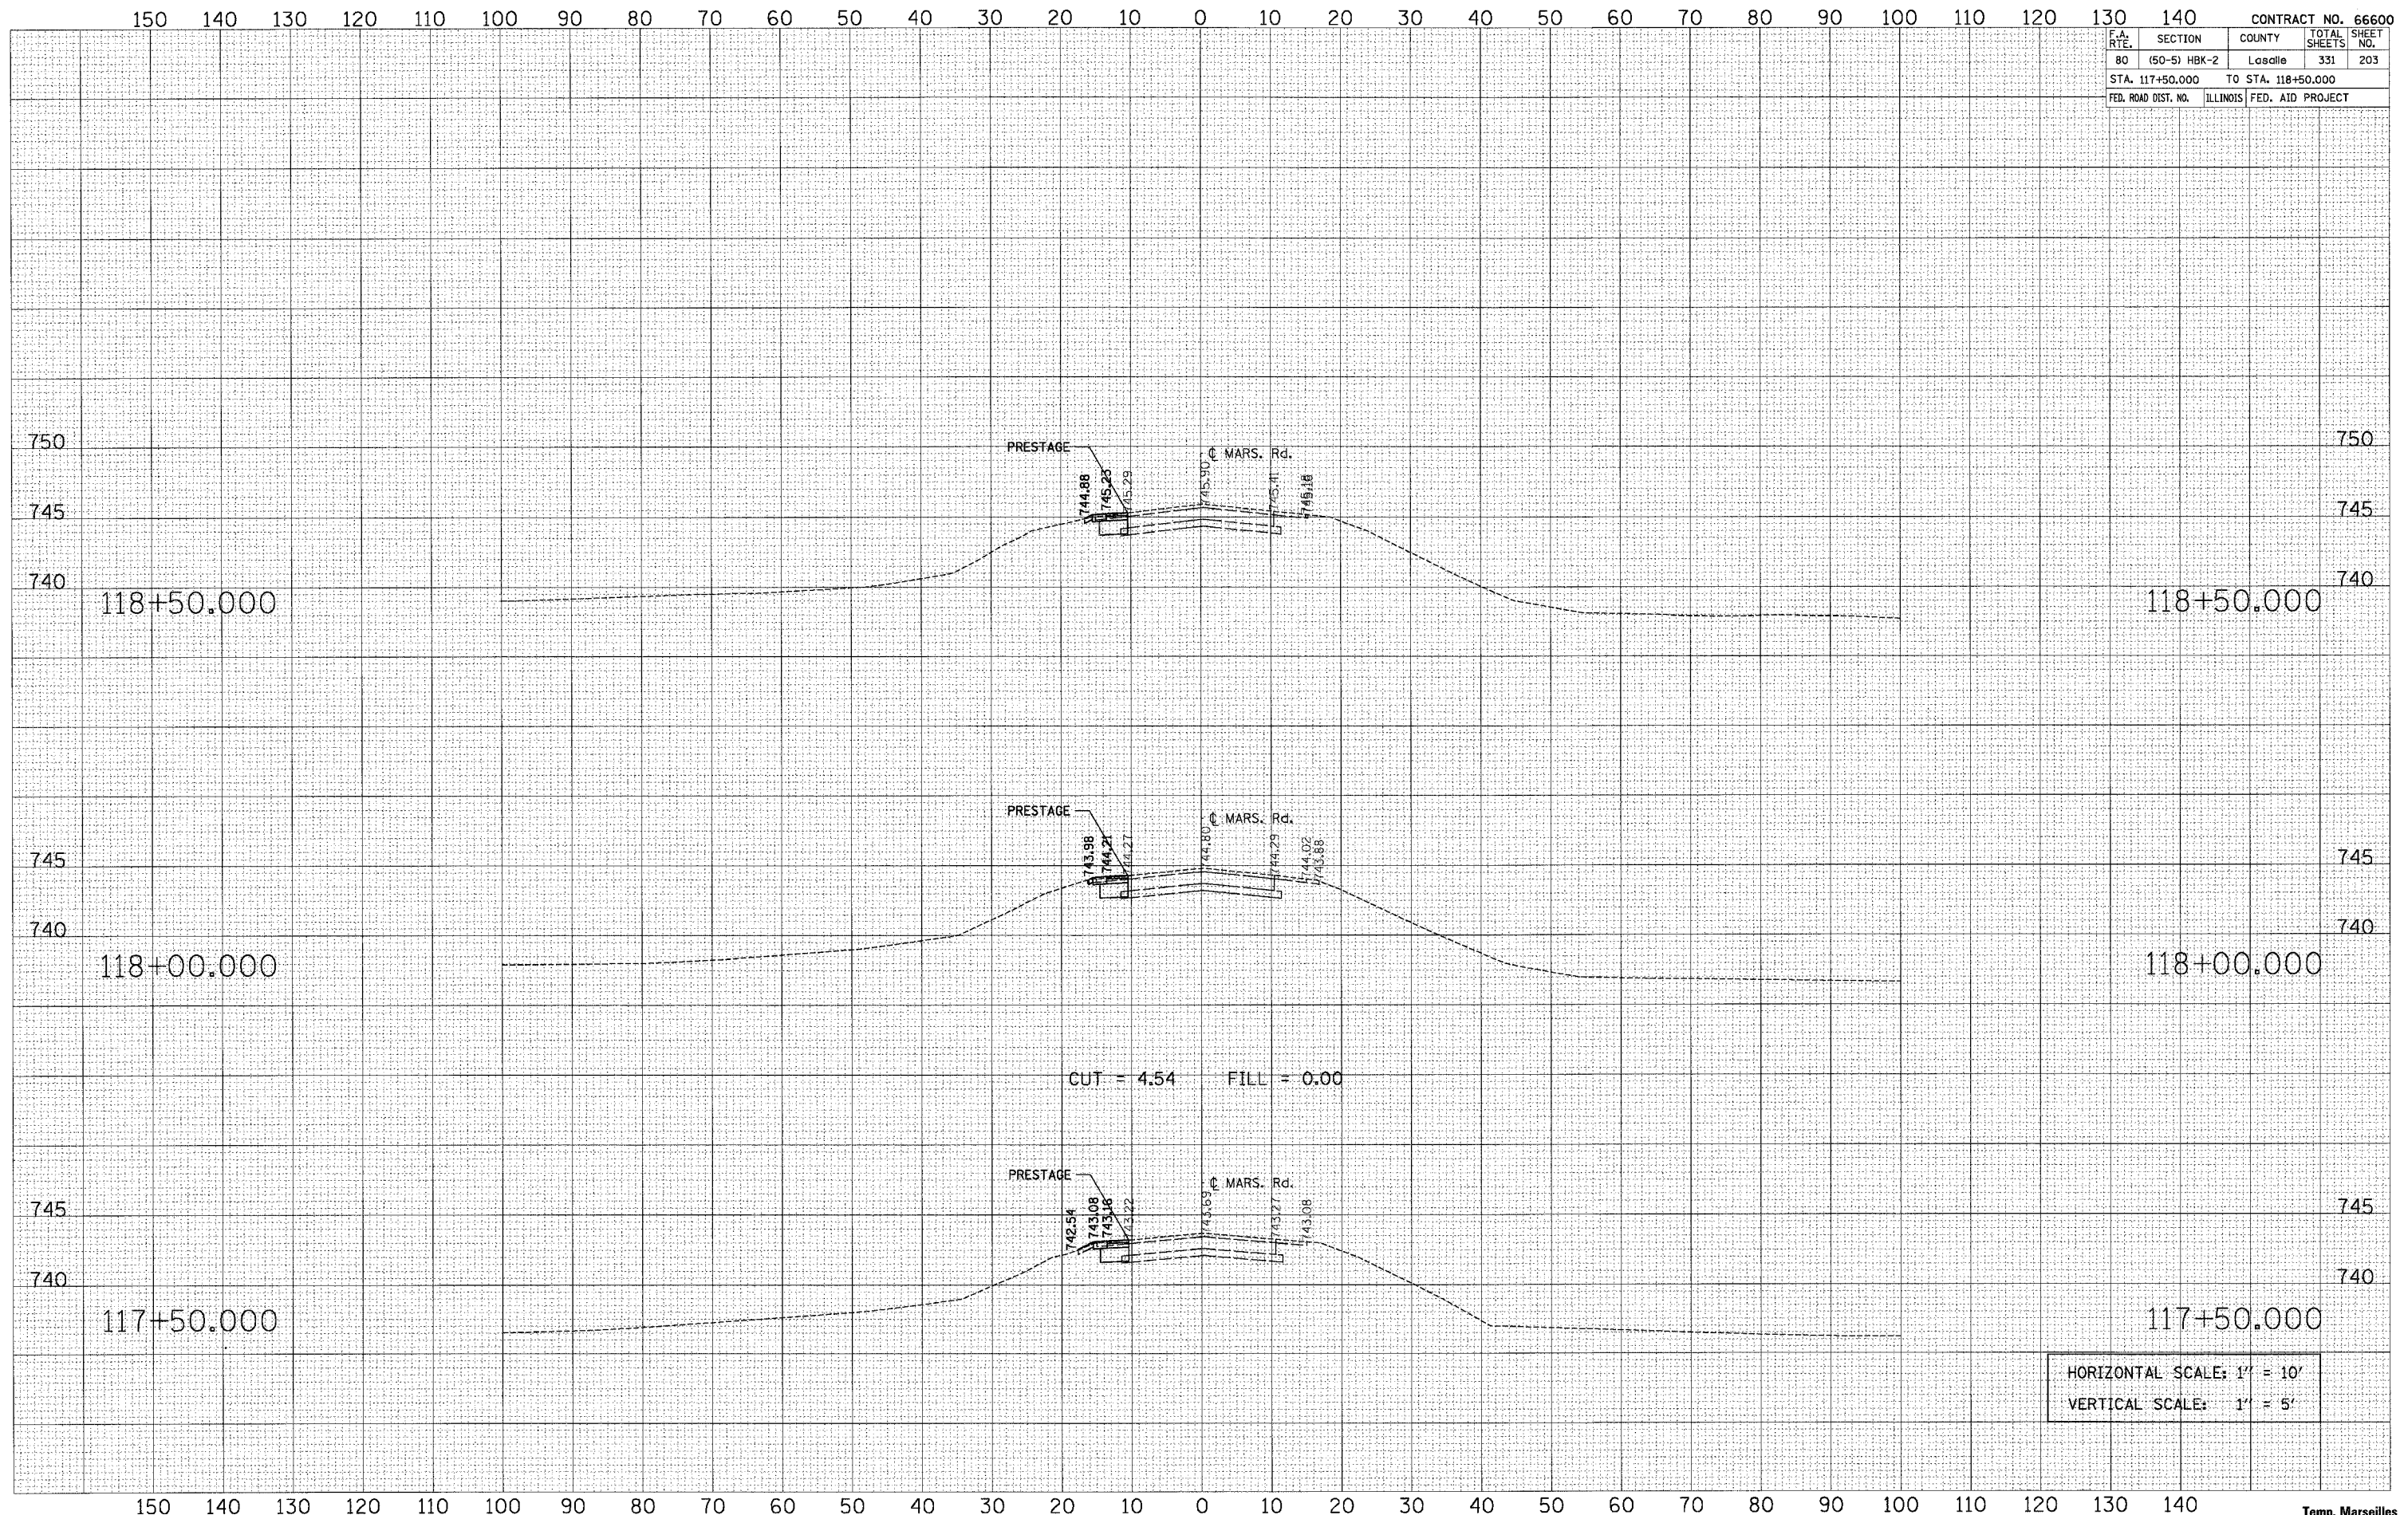

CUT = 4.54 FILL = 0.00

HORIZONTAL SCALE: 1" = 10'
 VERTICAL SCALE: 1" = 5'