


F.A. RTE.	SECTION	COUNTY	TOTAL SHEETS	SHEET NO.
80	(50-5) HBK-2	Lasalle	331	209
STA. 129+00.000 TO STA. 130+50.000		FED. ROAD DIST. NO. ILLINOIS FED. AID PROJECT		

FINAL SURVEY	BY	DATE
SURVISED		
NOTE BOOK		
AREAS CHECKED		
NO.		

ORIGINAL SURVEY	BY	DATE
SURVISED		
NOTE BOOK		
AREAS CHECKED		
NO.		

PLOT DATE = 11/1/2007
 FILE NAME = temp_MARS.MDI.pca.pps
 PLOT SCALE = 10.0000 / IN
 USER NAME = gsherman

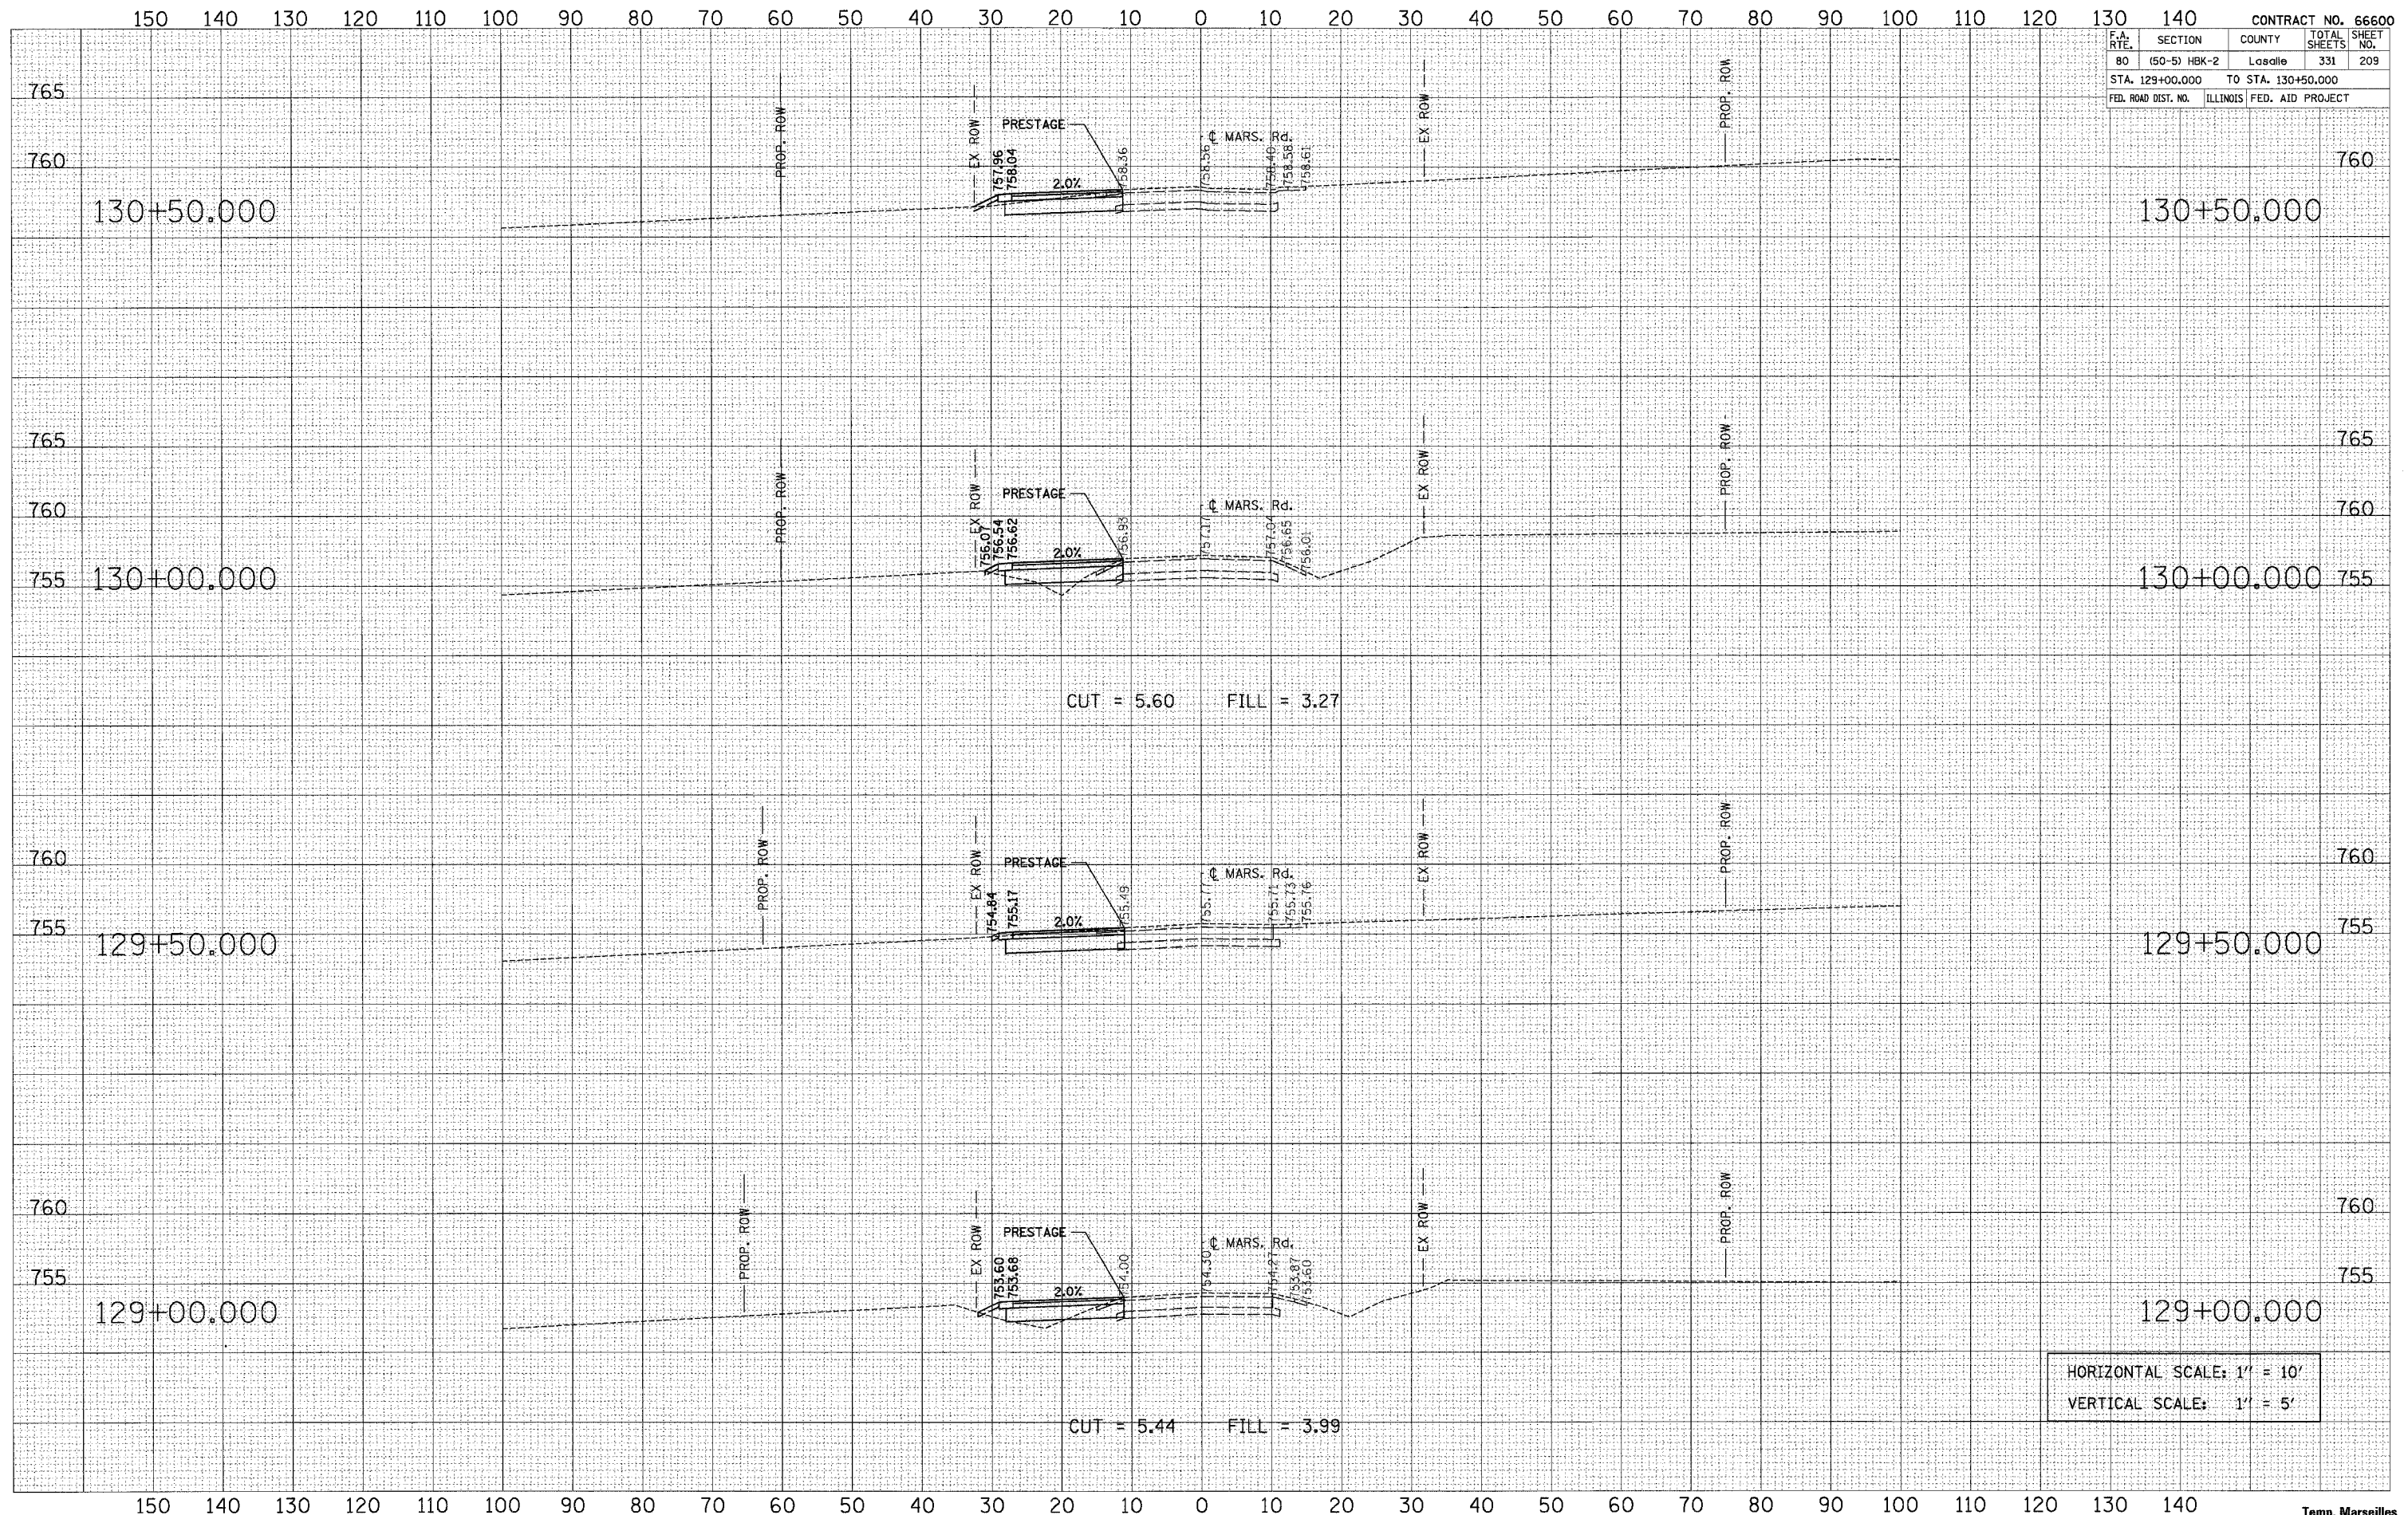

HORIZONTAL SCALE: 1" = 10'
 VERTICAL SCALE: 1" = 5'