


F.A. RTE.	SECTION	COUNTY	TOTAL SHEETS	SHEET NO.
80	(50-5) HBK-2	LaSalle	331	214
STA. 136+50.000		TO STA. 138+00.000		
FED. ROAD DIST. NO.		ILLINOIS FED. AID PROJECT		

FINAL SURVEY	DATE
BY	
NO. 1	

ORIGINAL SURVEY	DATE
BY	
NO. 1	

PLOT DATE = 11/1/2007  
 FILE NAME = temp\_MARS\_MID.dwg  
 PLOT SCALE = 1/8" = 1' IN.  
 USER NAME = gsherman

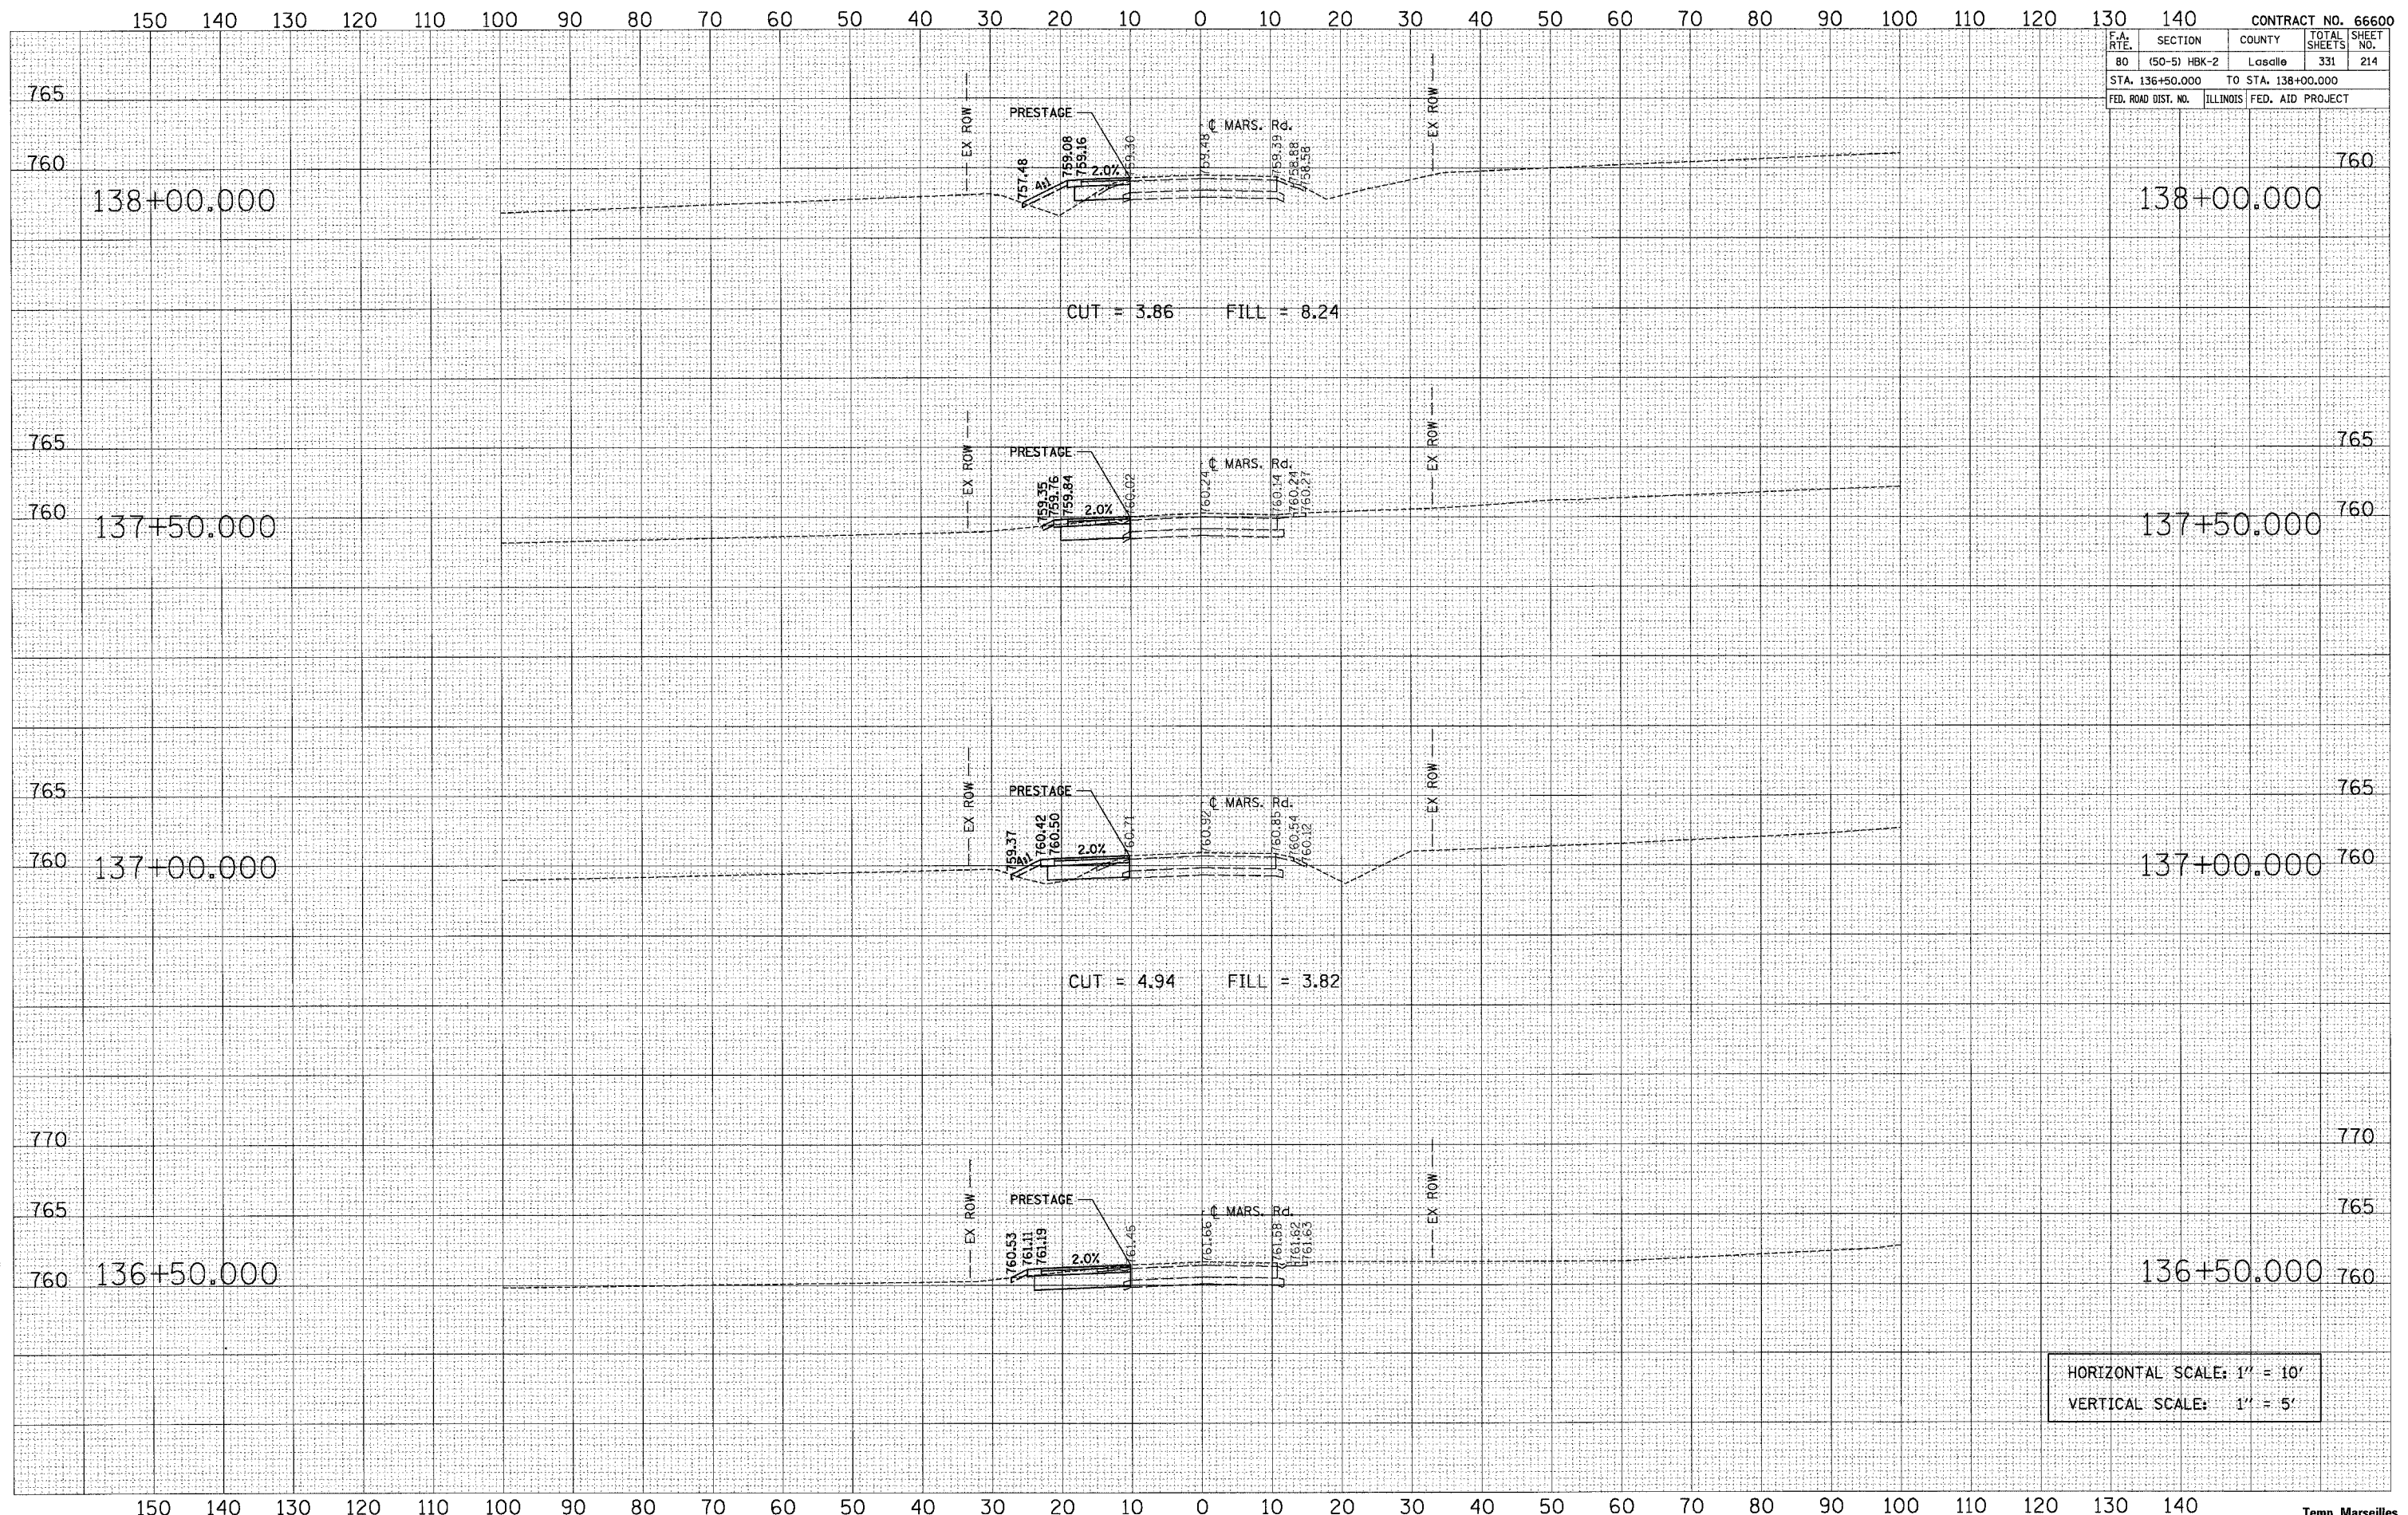

HORIZONTAL SCALE: 1" = 10'  
 VERTICAL SCALE: 1" = 5'