


F.A. RTE.	SECTION	COUNTY	TOTAL SHEETS	SHEET NO.
80	(50-5) HBK-2	LaSalle	331	215
STA. 138+50.000		TO STA. 139+50.000		
FED. ROAD DIST. NO.		ILLINOIS FED. AID PROJECT		

FINAL SURVEY SURVEYED BY DATE
 NOTE BOOK NO. TEMPLATE AREAS CHECKED

ORIGINAL SURVEY SURVEYED BY DATE
 NOTE BOOK NO. TEMPLATE AREAS CHECKED

PLOT DATE = 11/1/2007
 FILE NAME = temp_MARS_MOD.pps
 PLOT SCALE = 16.0000 / 1 IN.
 USER NAME = gsharman

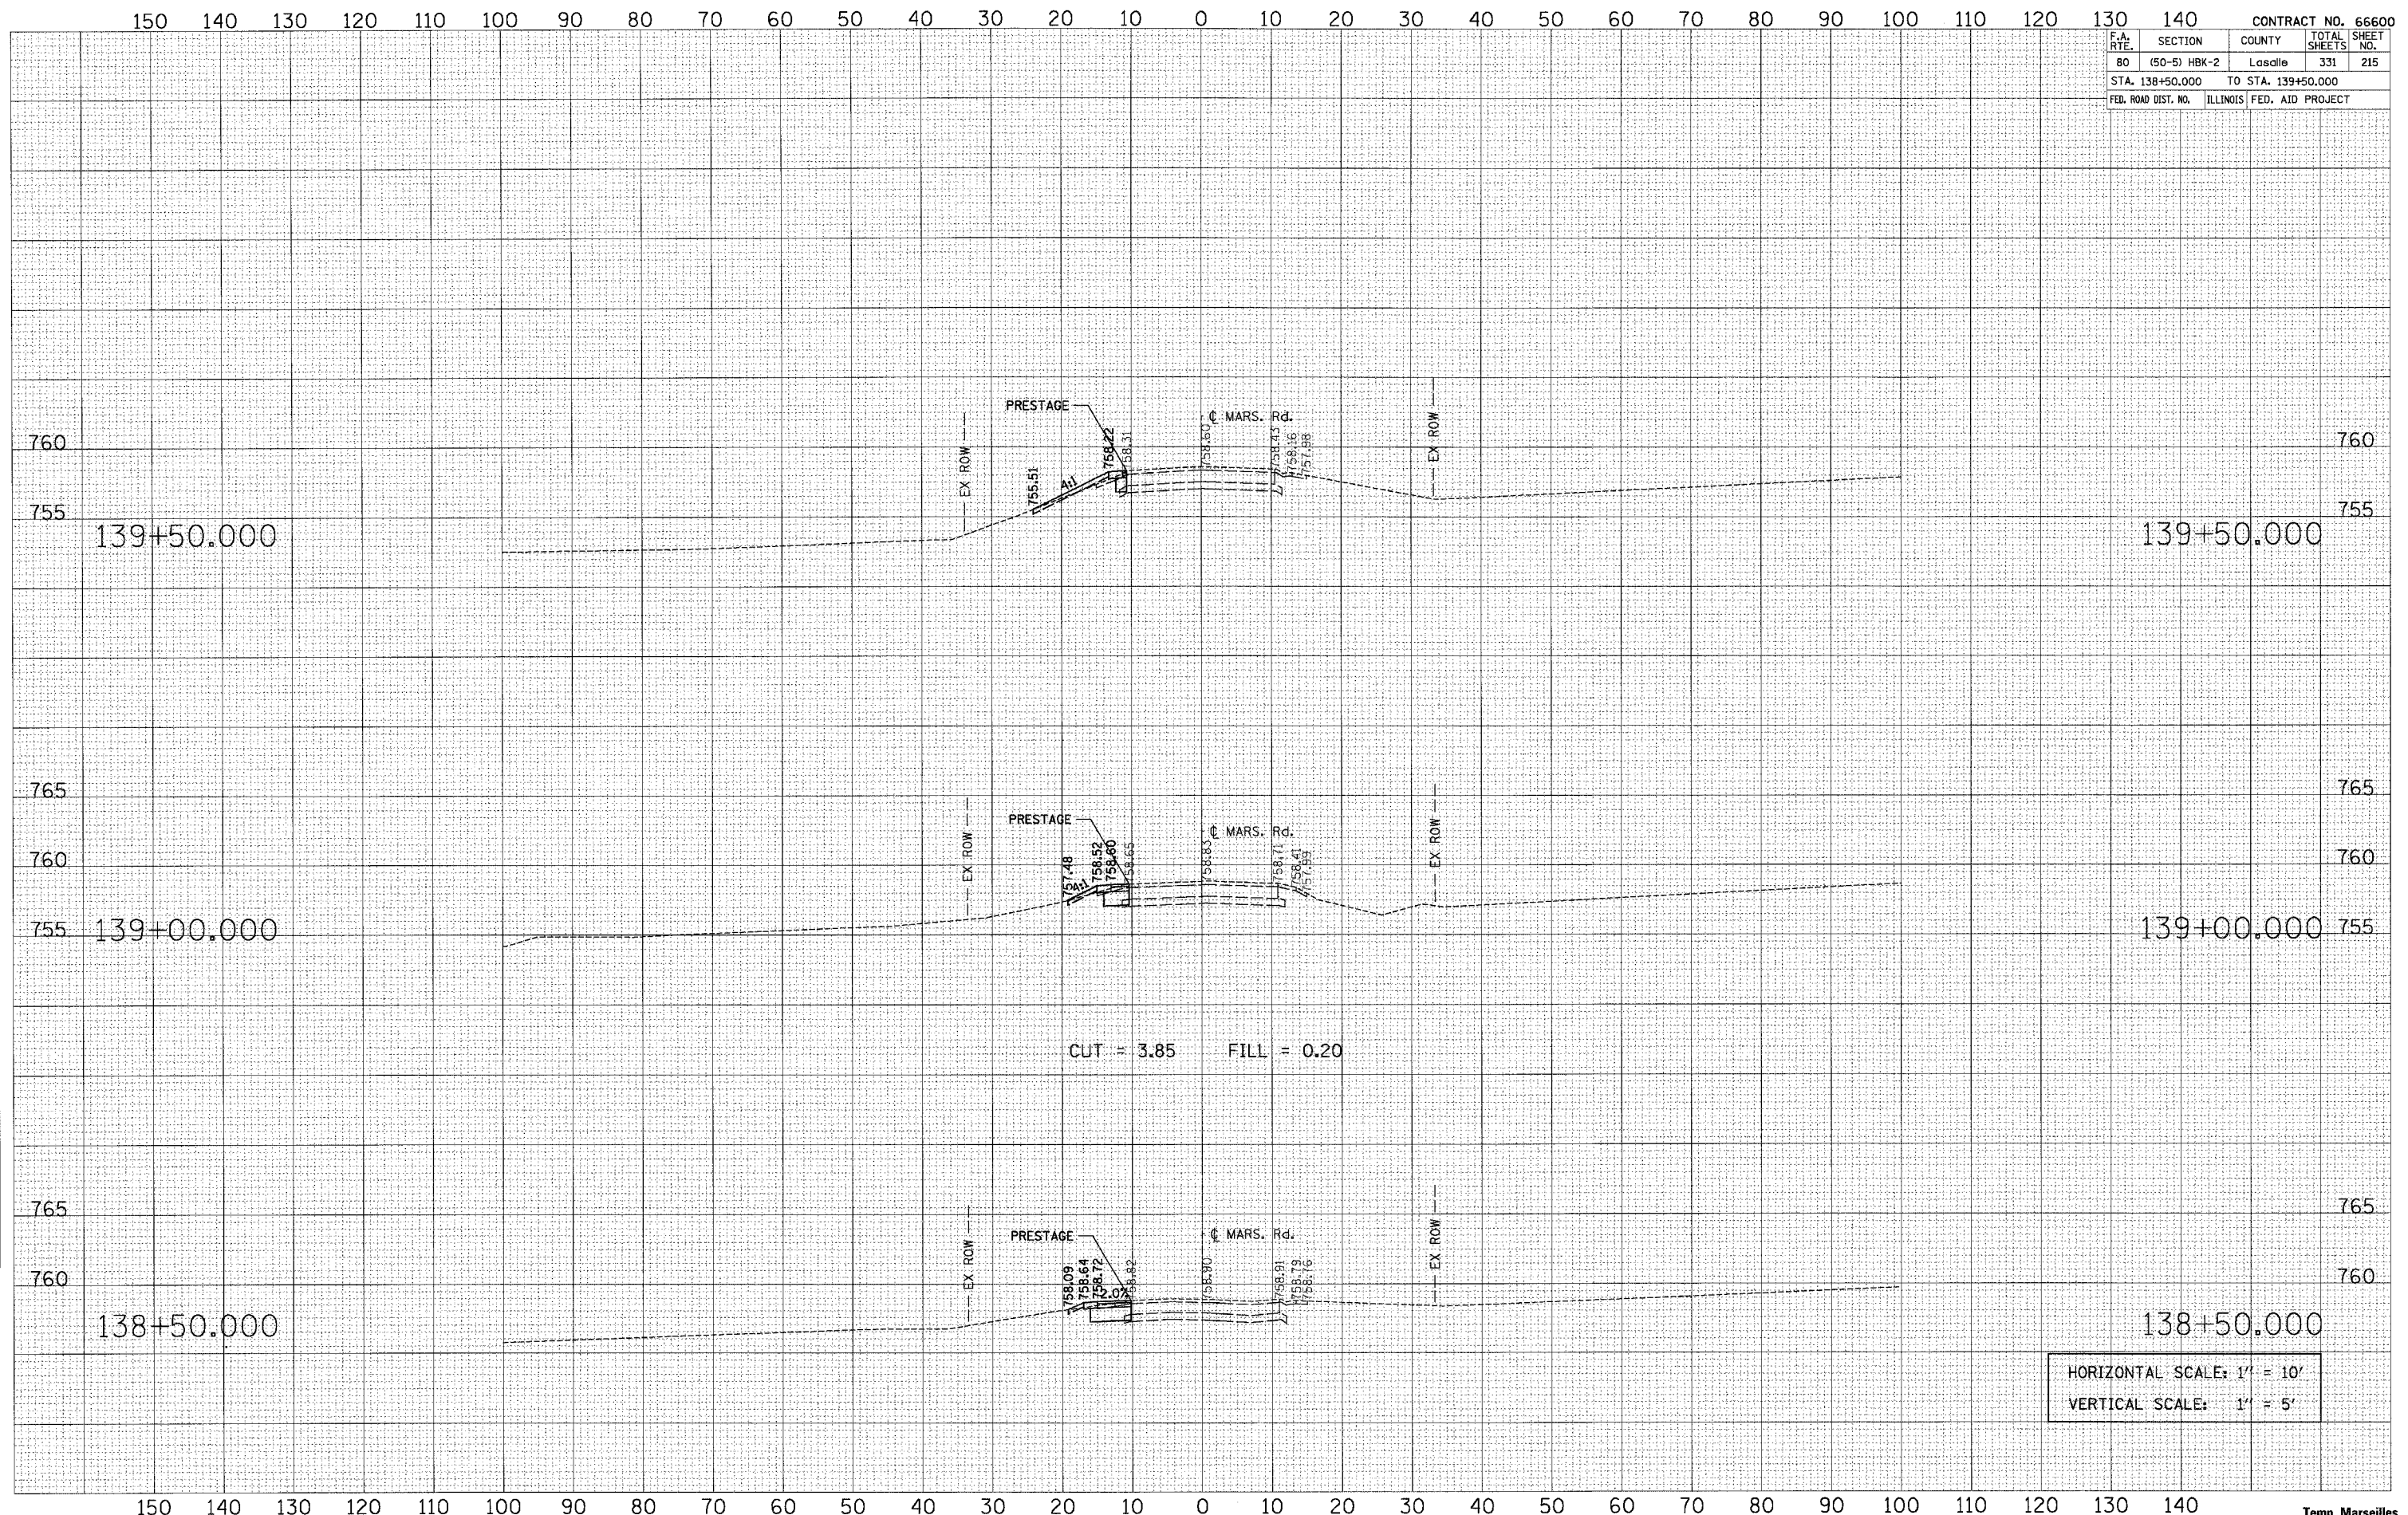

HORIZONTAL SCALE: 1" = 10'
 VERTICAL SCALE: 1" = 5'