

F.A. RTE.	SECTION	COUNTY	TOTAL SHEETS	SHEET NO.
80	(50-5) HBK-2	Lasalle	331	223
STA. 111+50.000 TO STA. 112+50.000			331	
FED. ROAD DIST. NO. ILLINOIS			FED. AID PROJECT	

BY _____ DATE _____

FINAL SURVEY SURVEYED SURVEYED SURVEYED SURVEYED

NOTE BOOK NO. _____

AREAS CHECKED _____


BY _____ DATE _____

ORIGINAL SURVEY SURVEYED SURVEYED SURVEYED SURVEYED

NOTE BOOK NO. _____

AREAS CHECKED _____

PLOT DATE = 11/1/2007
 FILE NAME = temp_MARIS_MOD_1A.dwg_{ps}
 PLOT SCALE = 8.0000 / IN
 USER NAME = siglerman

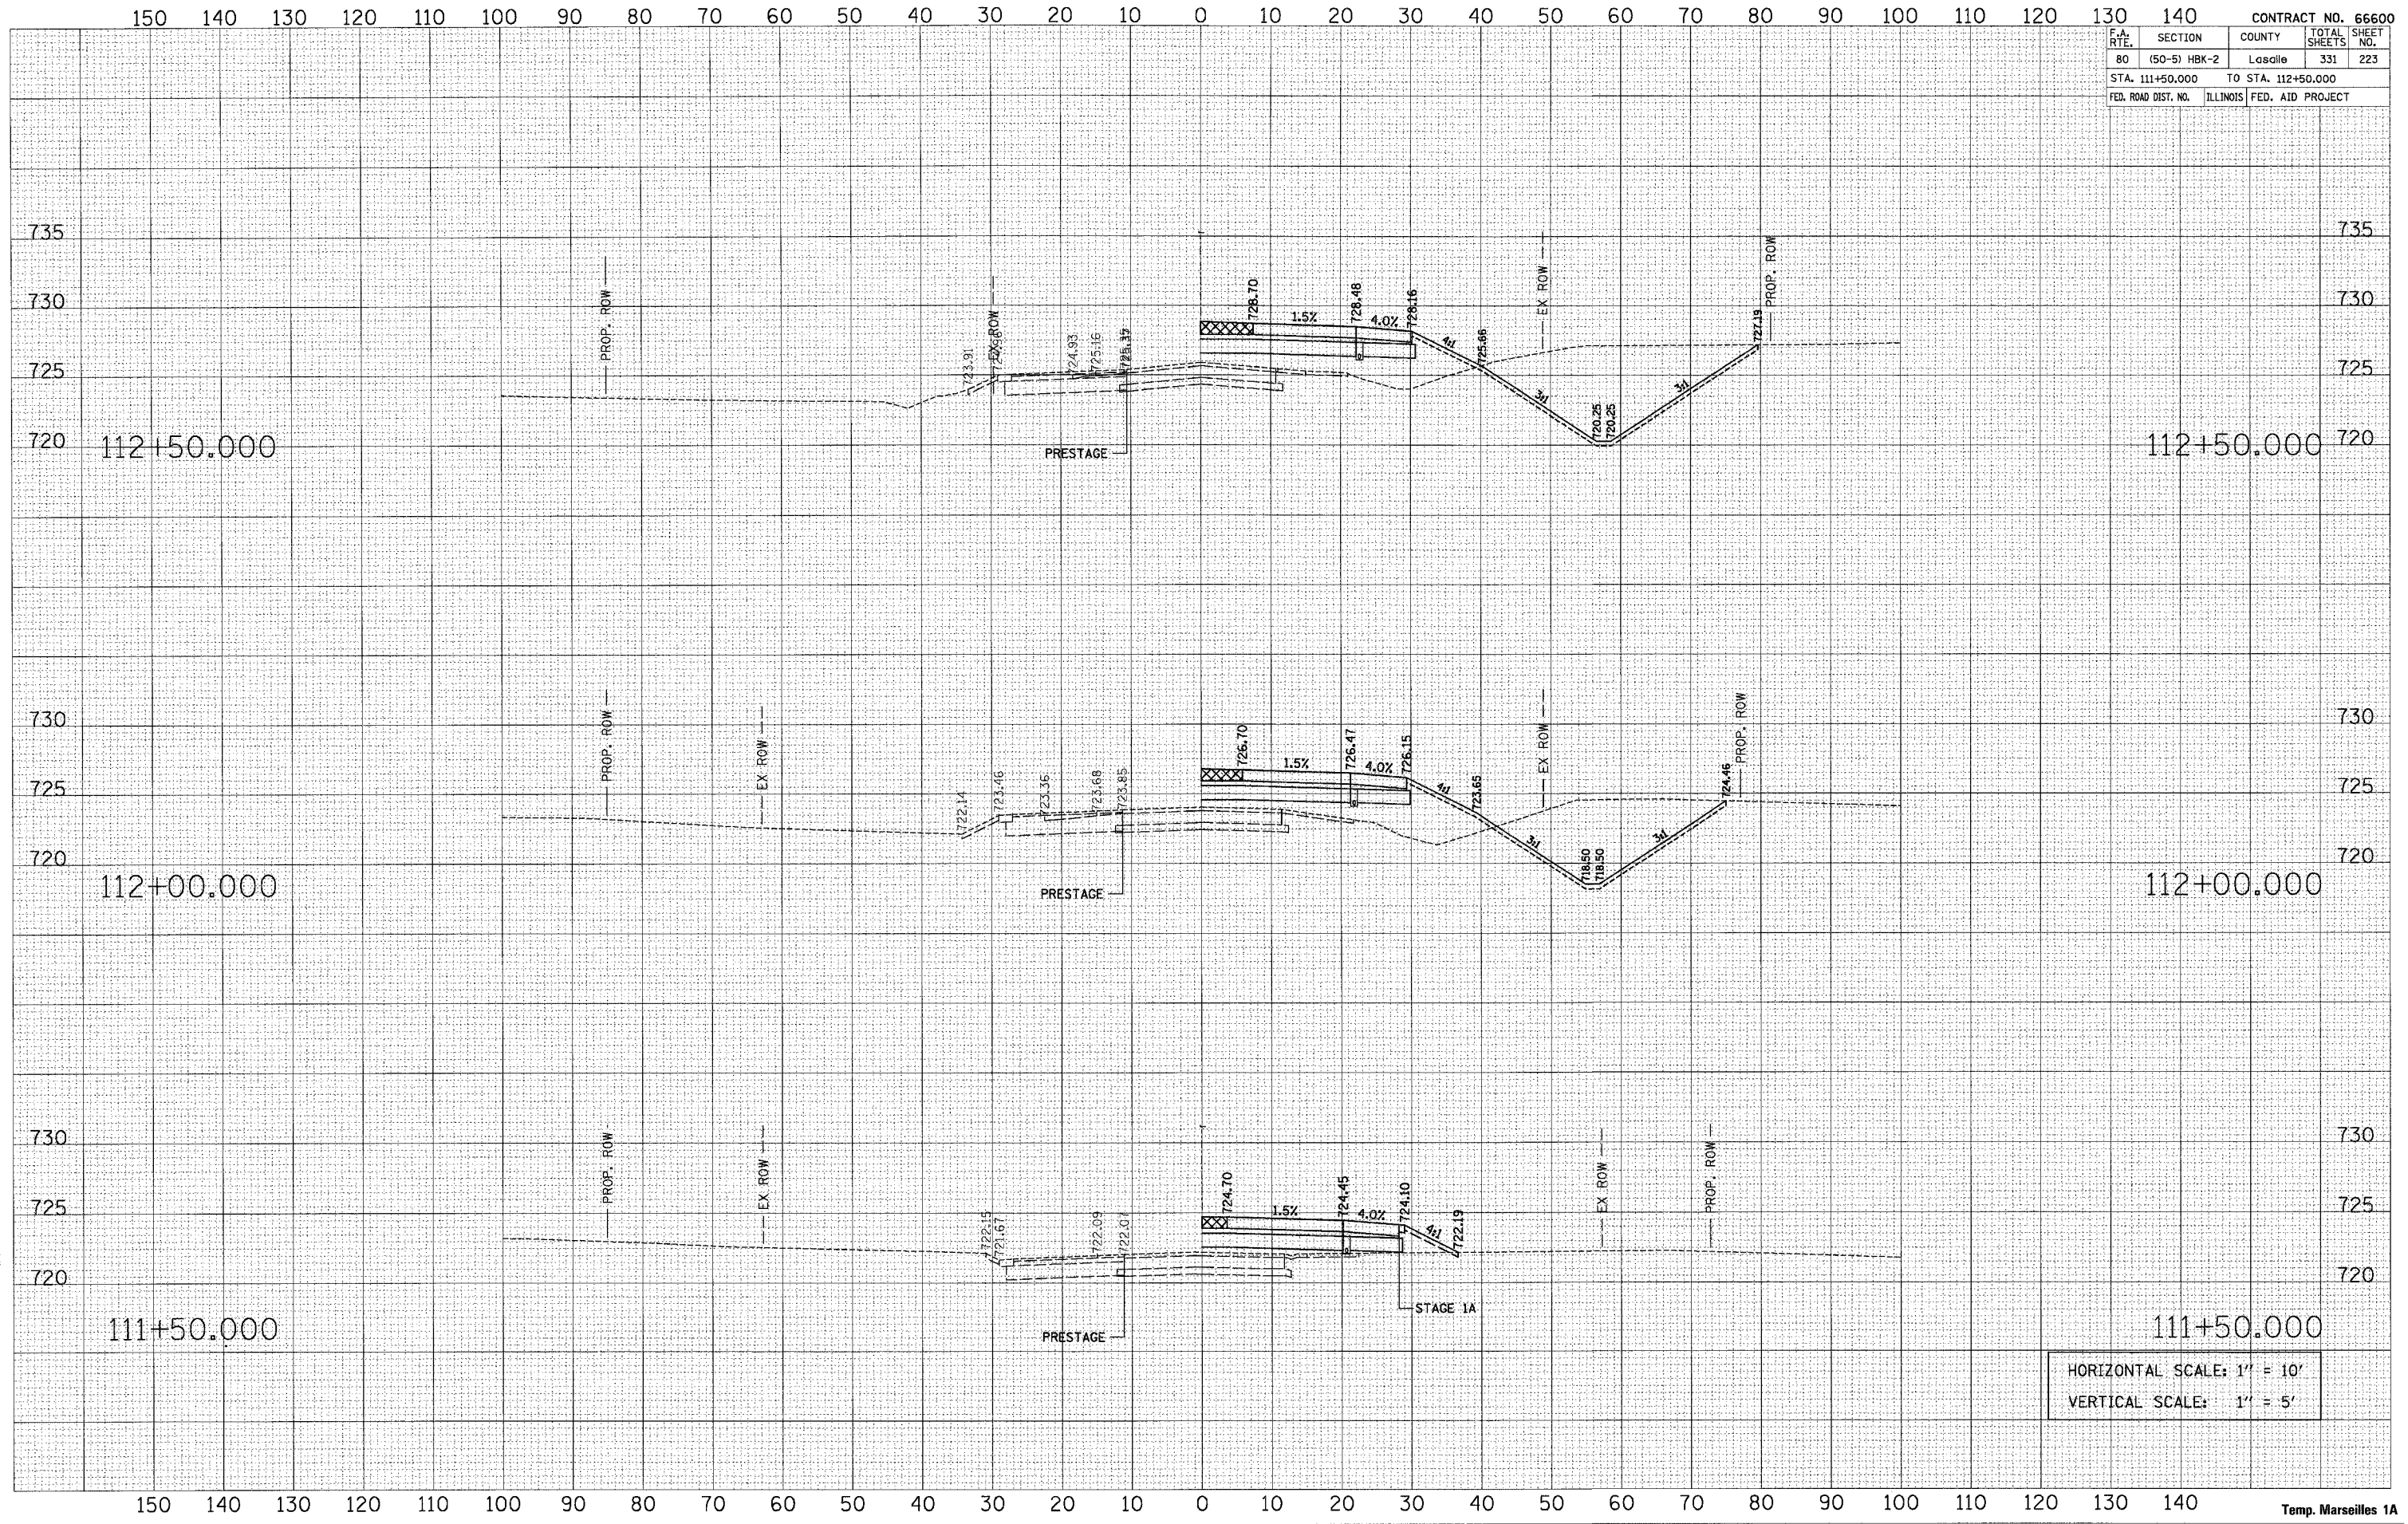

HORIZONTAL SCALE: 1" = 10'
 VERTICAL SCALE: 1" = 5'