


F.A. RITE	SECTION	COUNTY	TOTAL SHEETS	SHEET NO.
80	(50-5) HBK-2	Lasalle	331	226
STA. 117+50.000		TO STA. 118+50.000		
FED. ROAD DIST. NO.		ILLINOIS FED. AID PROJECT		

DATE	
BY	
FINAL SURVEY	
NOTE BOOK	
NO.	
TEMPL. AREAS CHECKED	

DATE	
BY	
ORIGINAL SURVEY	
NOTE BOOK	
NO.	
TEMPL. AREAS CHECKED	

PLOT DATE = 11/1/2007
 FILE NAME = temp.MARS.MD.LA.paa.rvs
 PLOT SCALE = 8.00000 / IN.
 USER NAME = ggherman

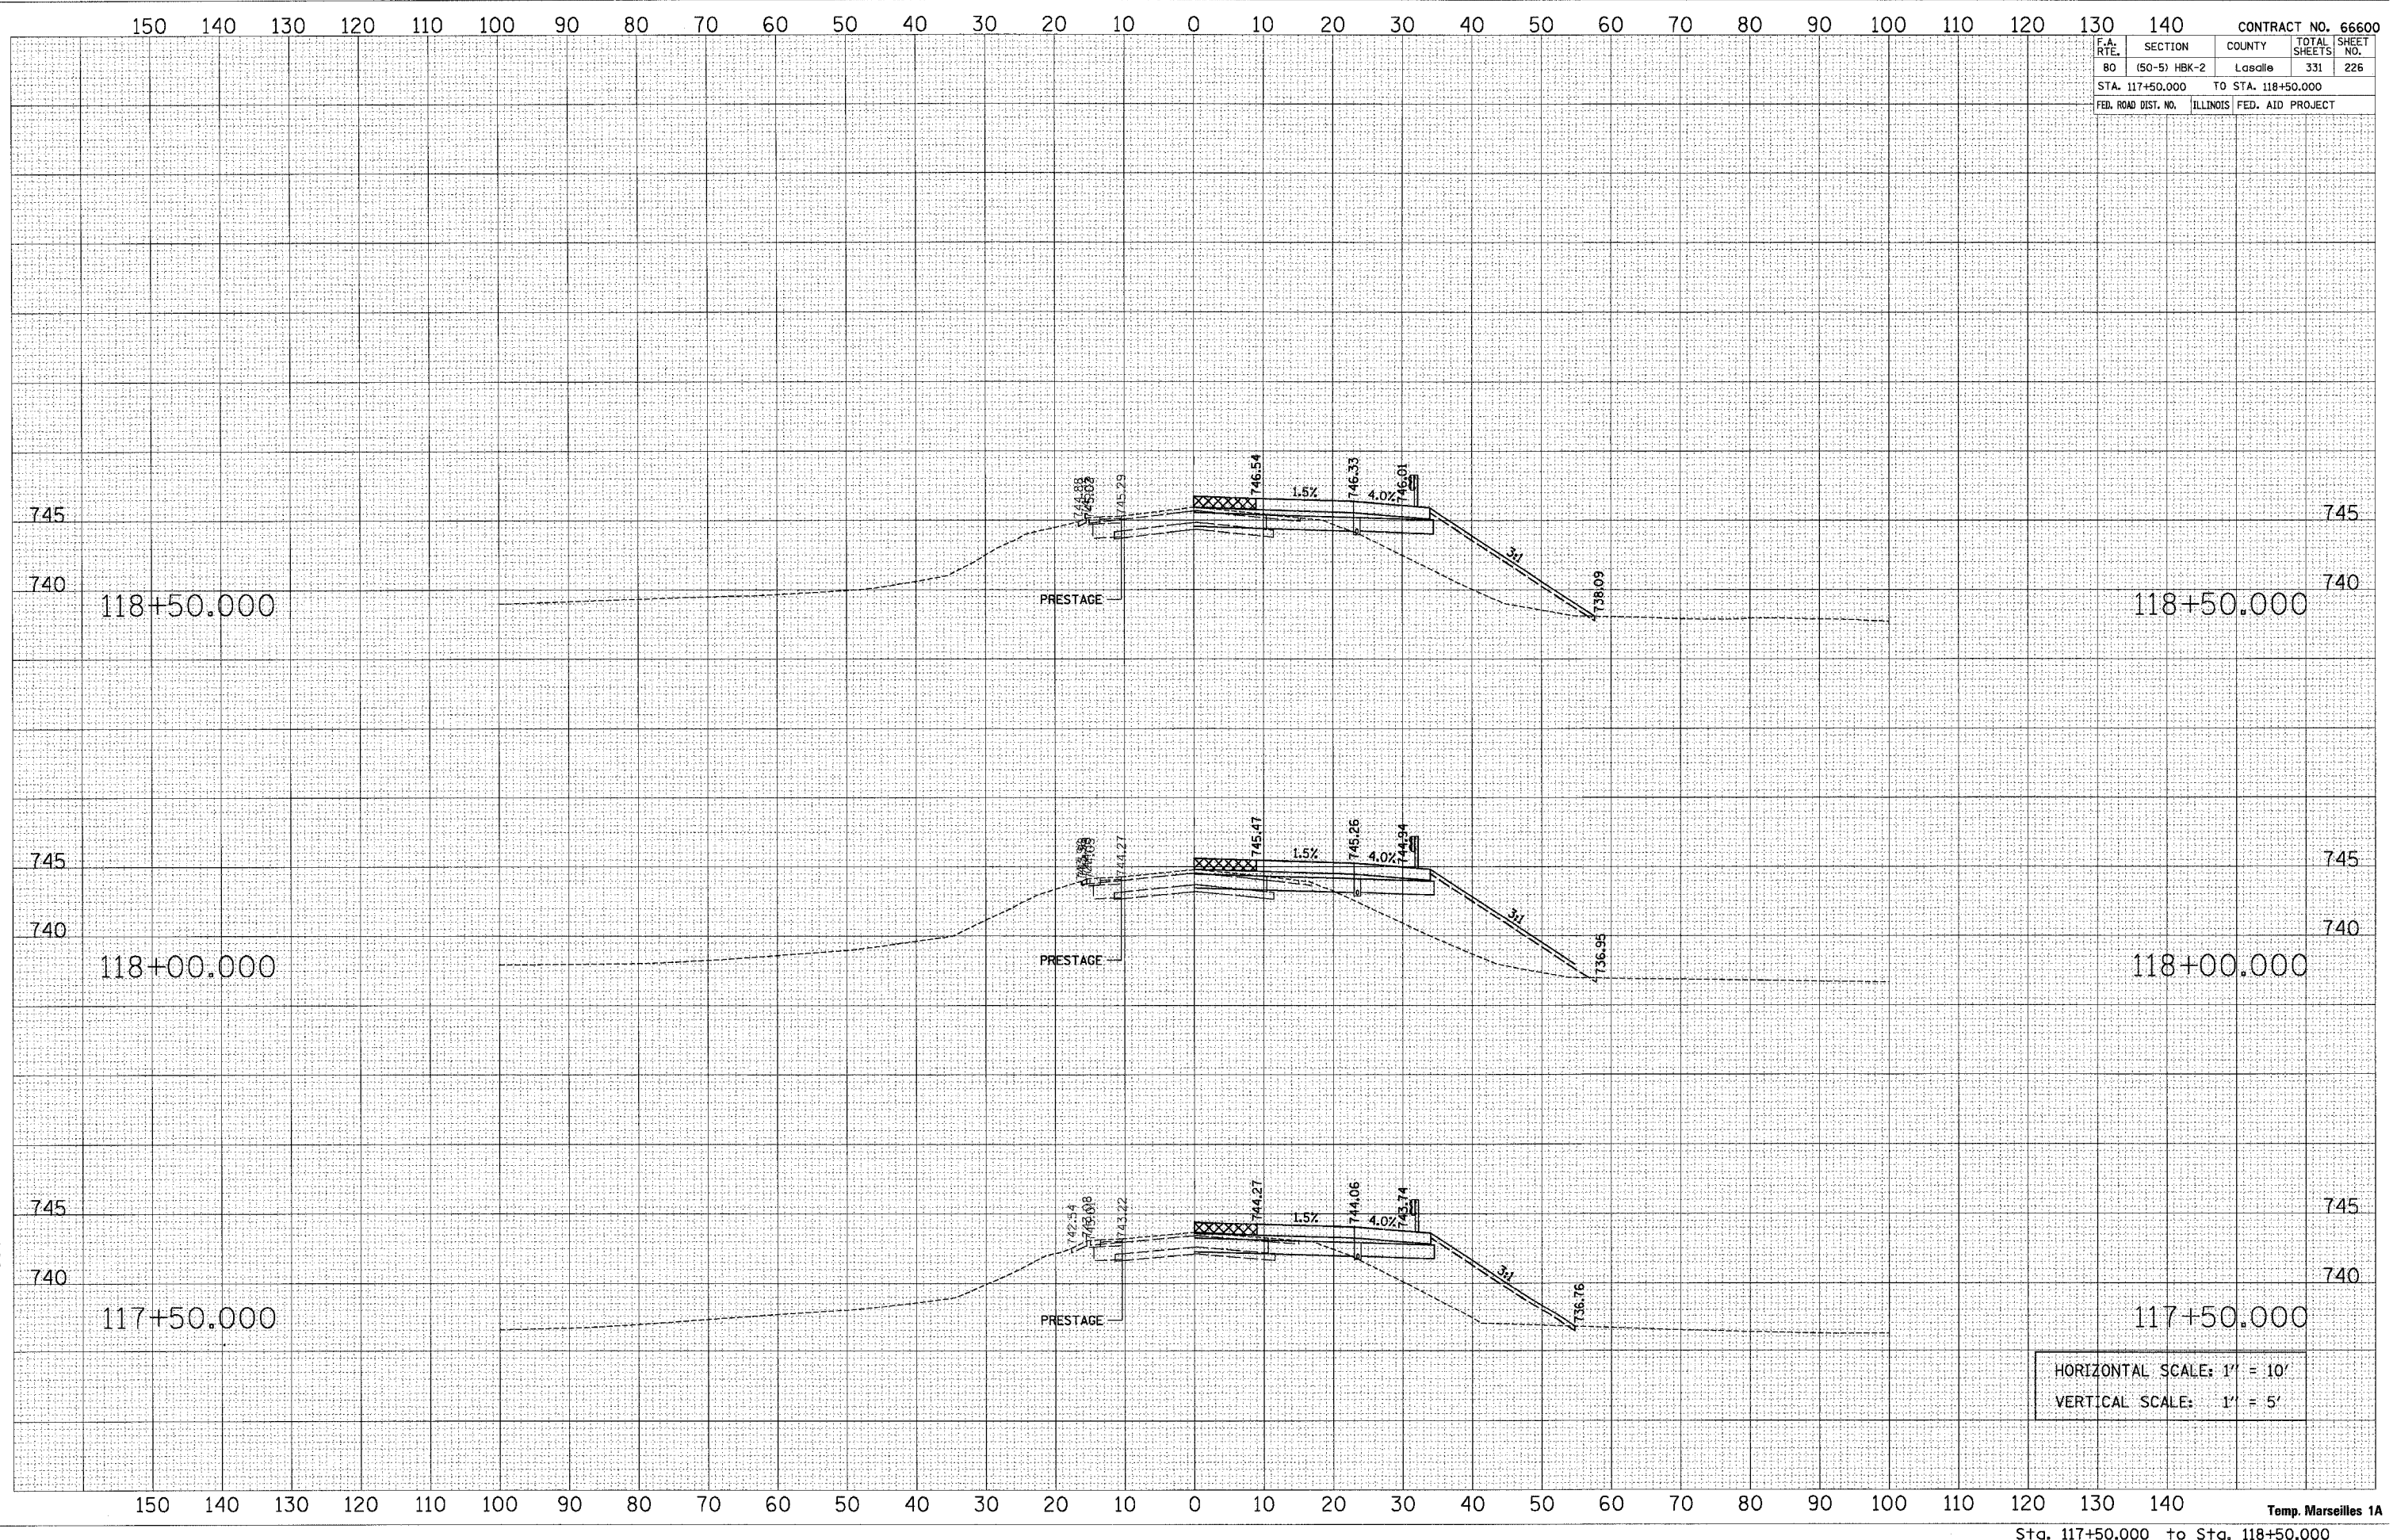

HORIZONTAL SCALE: 1" = 10'
 VERTICAL SCALE: 1" = 5'