

150 140 130 120 110 100 90 80 70 60 50 40 30 20 10 0 10 20 30 40 50 60 70 80 90 100 110 120 130 140


CONTRACT NO. 66600

F.A. RTE.	SECTION	COUNTY	TOTAL SHEETS	SHEET NO.
80	(50-5) HBK-2	Lasalle	331	227
STA. 119+00.000 TO STA. 119+50.000				
FED. ROAD DIST. NO. ILLINOIS			FED. AID PROJECT	

FINAL SURVEY	DATE
BY	
SURVEYED	
PLOTTED	
NOTE BOOK	
TEMP. AREAS	
CHECKED	
NO.	

ORIGINAL SURVEY	DATE
BY	
SURVEYED	
PLOTTED	
NOTE BOOK	
TEMP. AREAS	
CHECKED	
NO.	

PLOT DATE = 11/1/2007  
 FILE NAME = temp\_mars\_mod\_1a.dwg  
 PLOT SCALE = 1/8" = 1' / IN.  
 USER NAME = gthornton

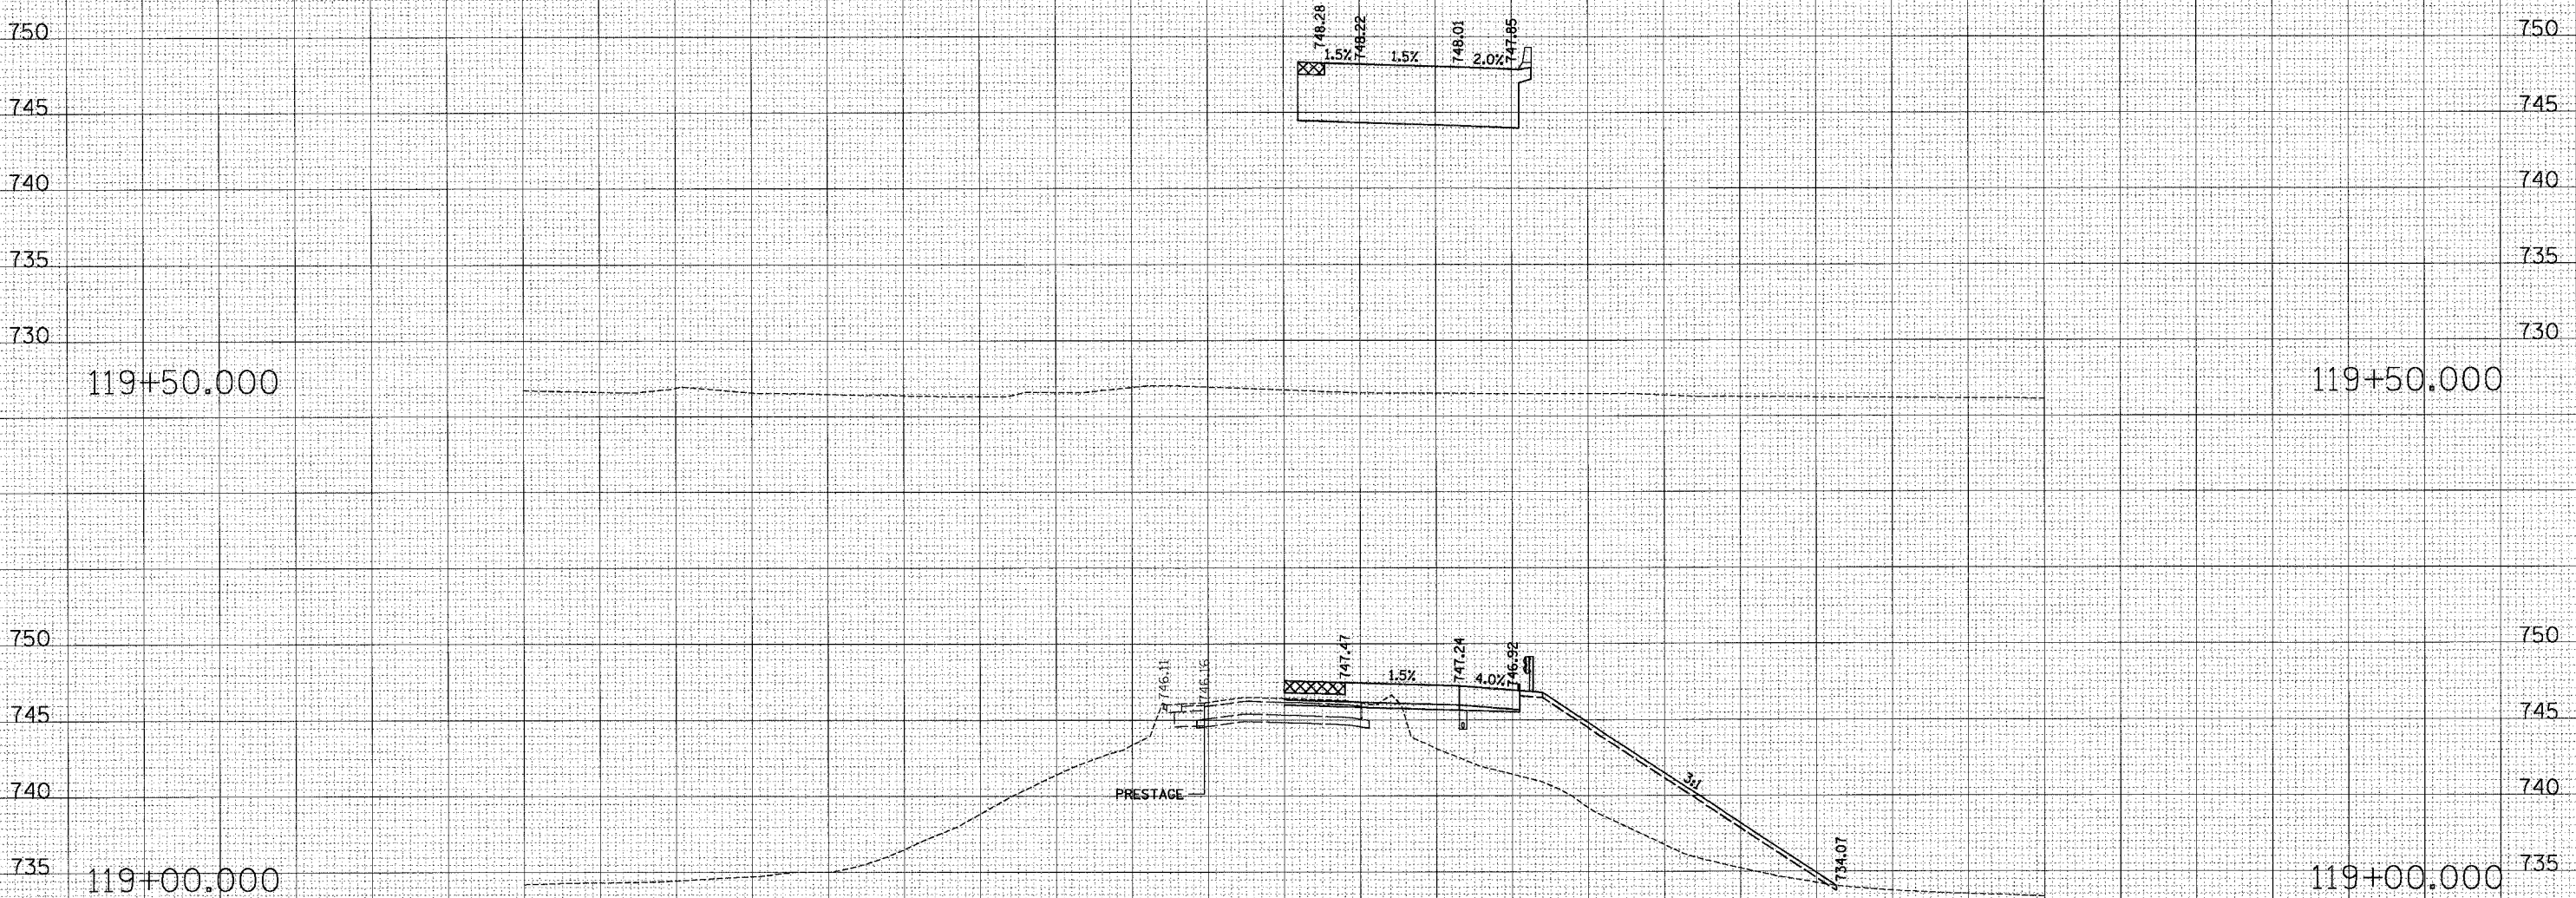

HORIZONTAL SCALE: 1" = 10'  
 VERTICAL SCALE: 1" = 5'

150 140 130 120 110 100 90 80 70 60 50 40 30 20 10 0 10 20 30 40 50 60 70 80 90 100 110 120 130 140 Temp. Marseilles 1A

Sta. 119+00.000 to Sta. 119+50.000